



DEXTER DRIVE REDWOOD DR. TO DAM			
Drawing Number	Sheet Number	Total Sheets	Field Book
159	1	1	388
Drawn	Checked	Approved	

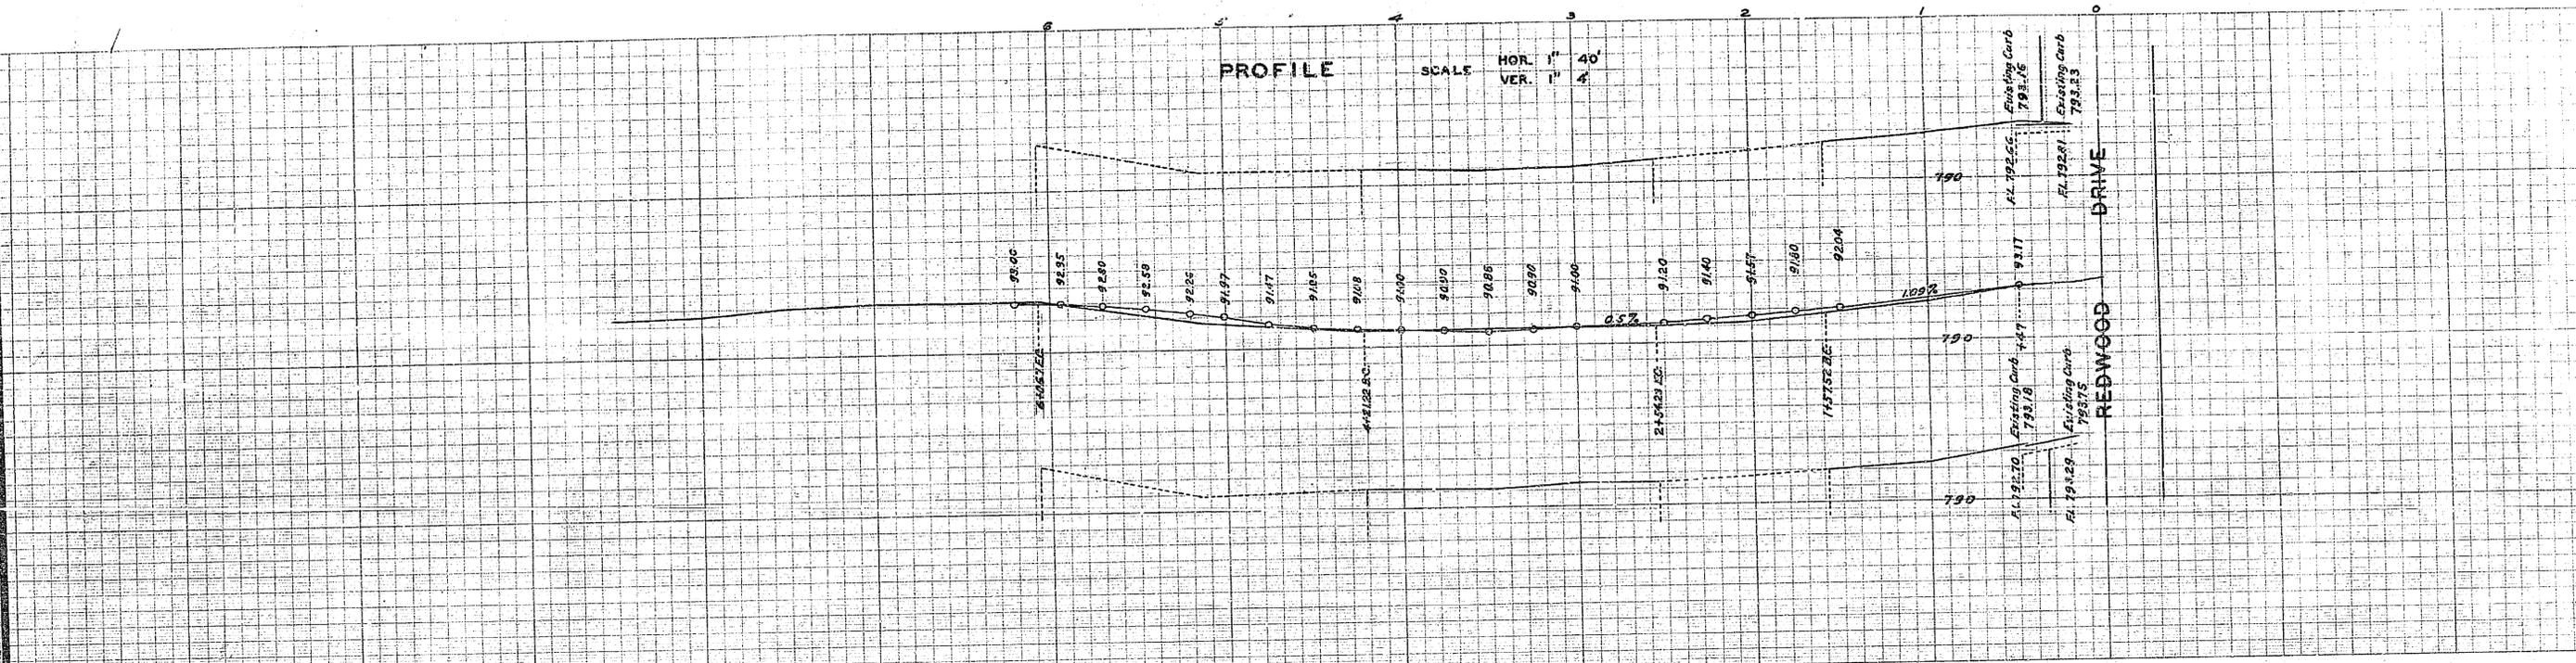

# PLAN AND PROFILE

OF THE PROPOSED IMPROVEMENT ON  
**DEXTER DRIVE**  
REDWOOD DRIVE TO DAM

ENGINEER DEPT. RIVERSIDE CALIF. 1939.  
CITY (U.S.G.S.) DATUM PLANE  
FIELD BOOK 200 PAGE A-11  
APPROVED \_\_\_\_\_  
CITY ENGINEER.

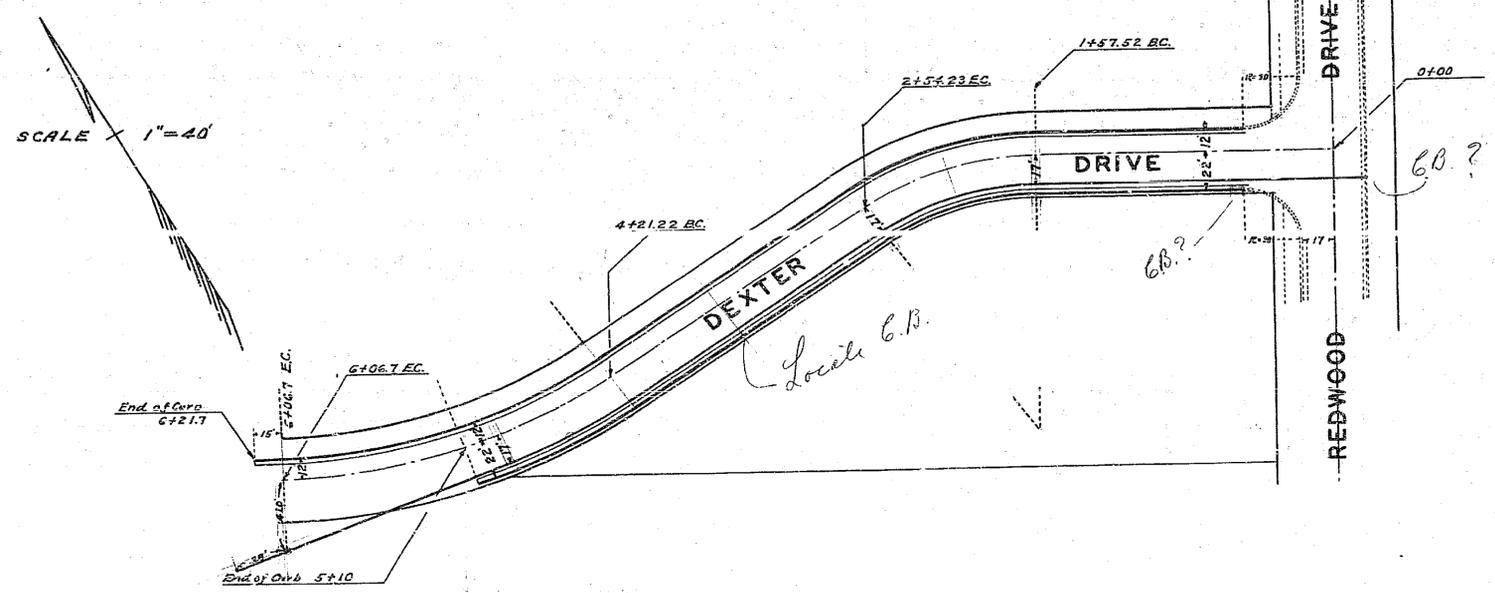

APPROVED AND ADOPTED BY THE MAYOR  
AND COUNCIL OF THE CITY OF RIVERSIDE  
THIS DAY OF 1939.  
CITY CLERK, CITY OF RIVERSIDE.

159