
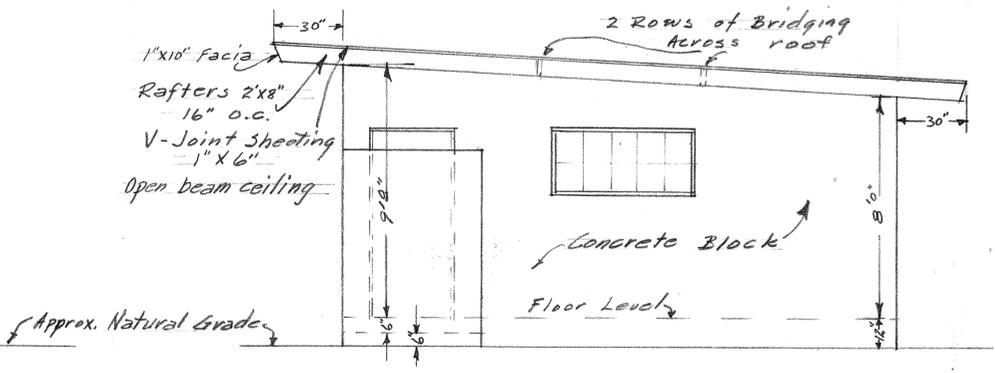
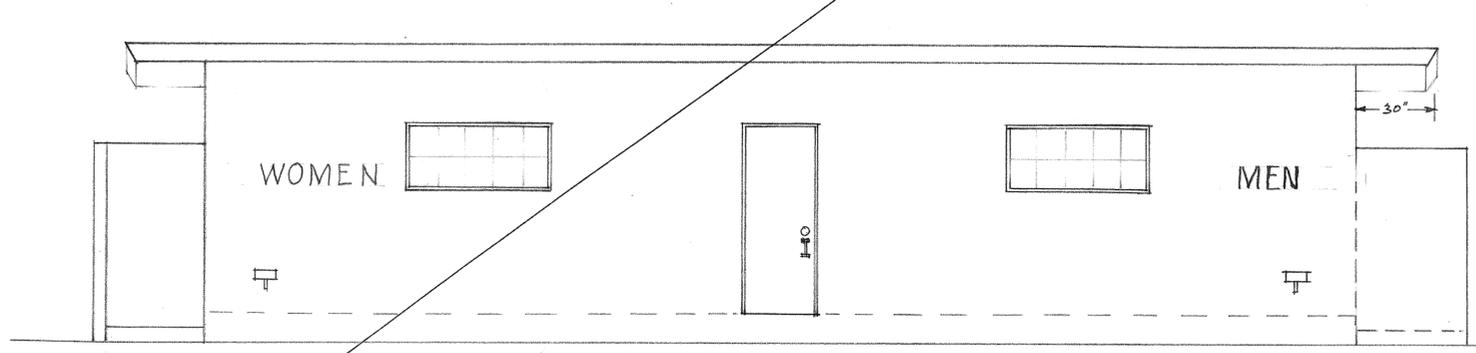
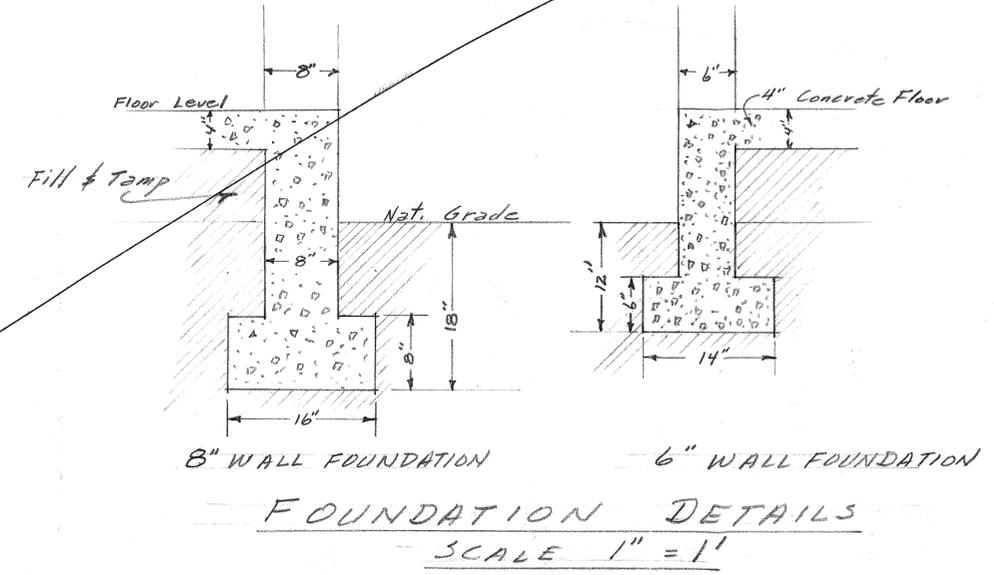


# THIS BUILDING DEMOLISHED IN +/- 1988

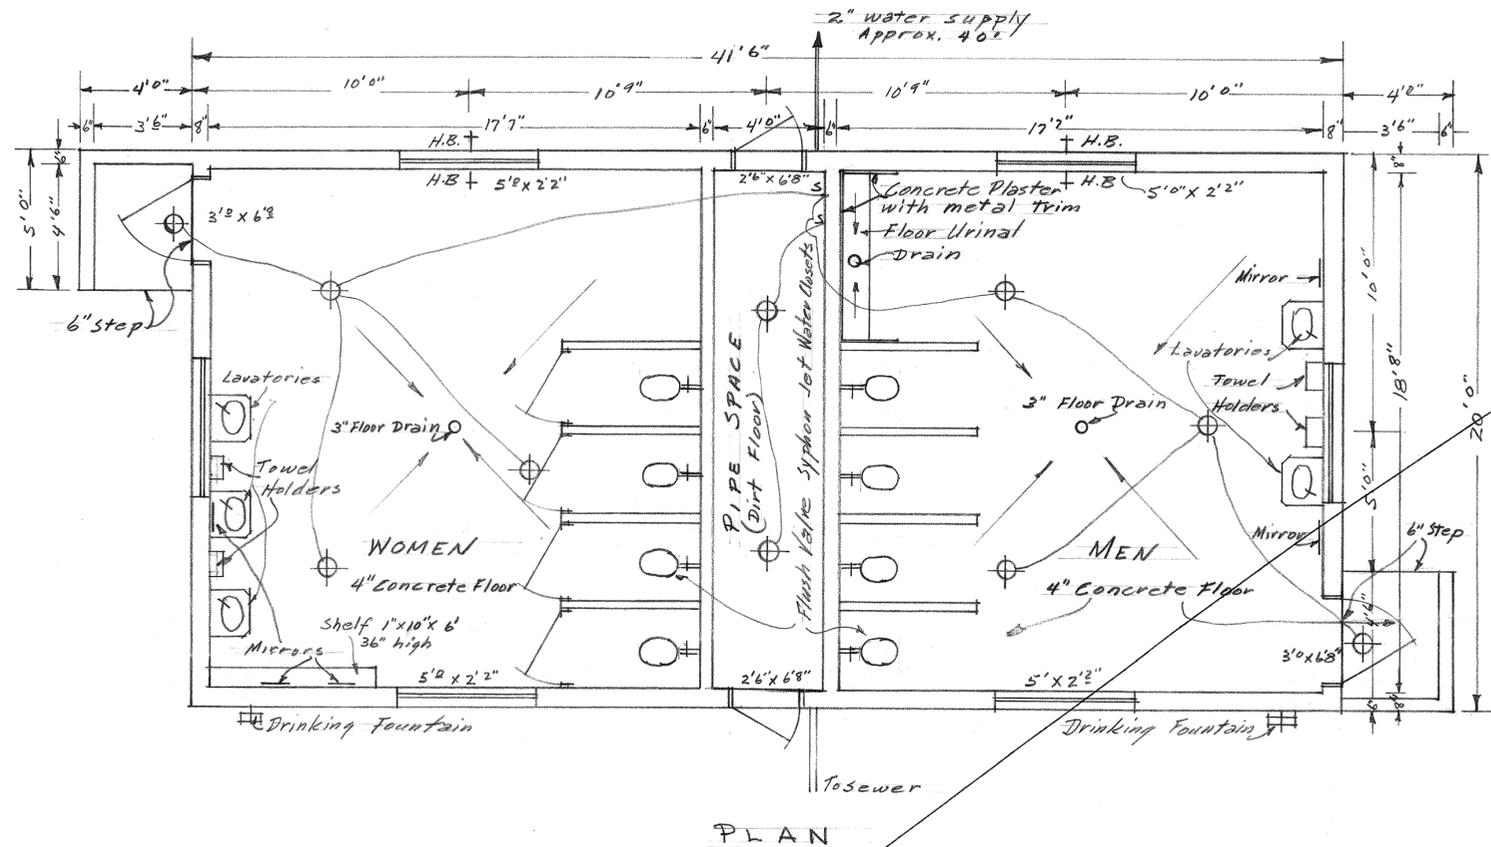

FRONT ELEVATION

END ELEVATION

DEMOLISHED  
± 1988  
RO

NOTE: For building location see Director of Parks and Street Trees - Rm 25, City Hall, Riverside Calif.

REST ROOM BUILDING	
FAIRMOUNT PARK	
RIVERSIDE, CALIF.	
SCALE 1/4" = 1' EXCEPT WHERE NOTED	2 April 51
DATE - APR. 2, 1951	DRAWN BY - EPR

## CMU Restroom at Daycamp Area (south east of amusement park area)

P-116-1

PLANNING CORPORATION • IRVINE, CALIFORNIA  
 REPORT NUMBER 0734A  
 PLANNING CORPORATION • IRVINE, CALIFORNIA  
 REPORT NUMBER 0734A  
 PLANNING CORPORATION • IRVINE, CALIFORNIA  
 REPORT NUMBER 0734A