


HILLSIDE

Phoenix Ave

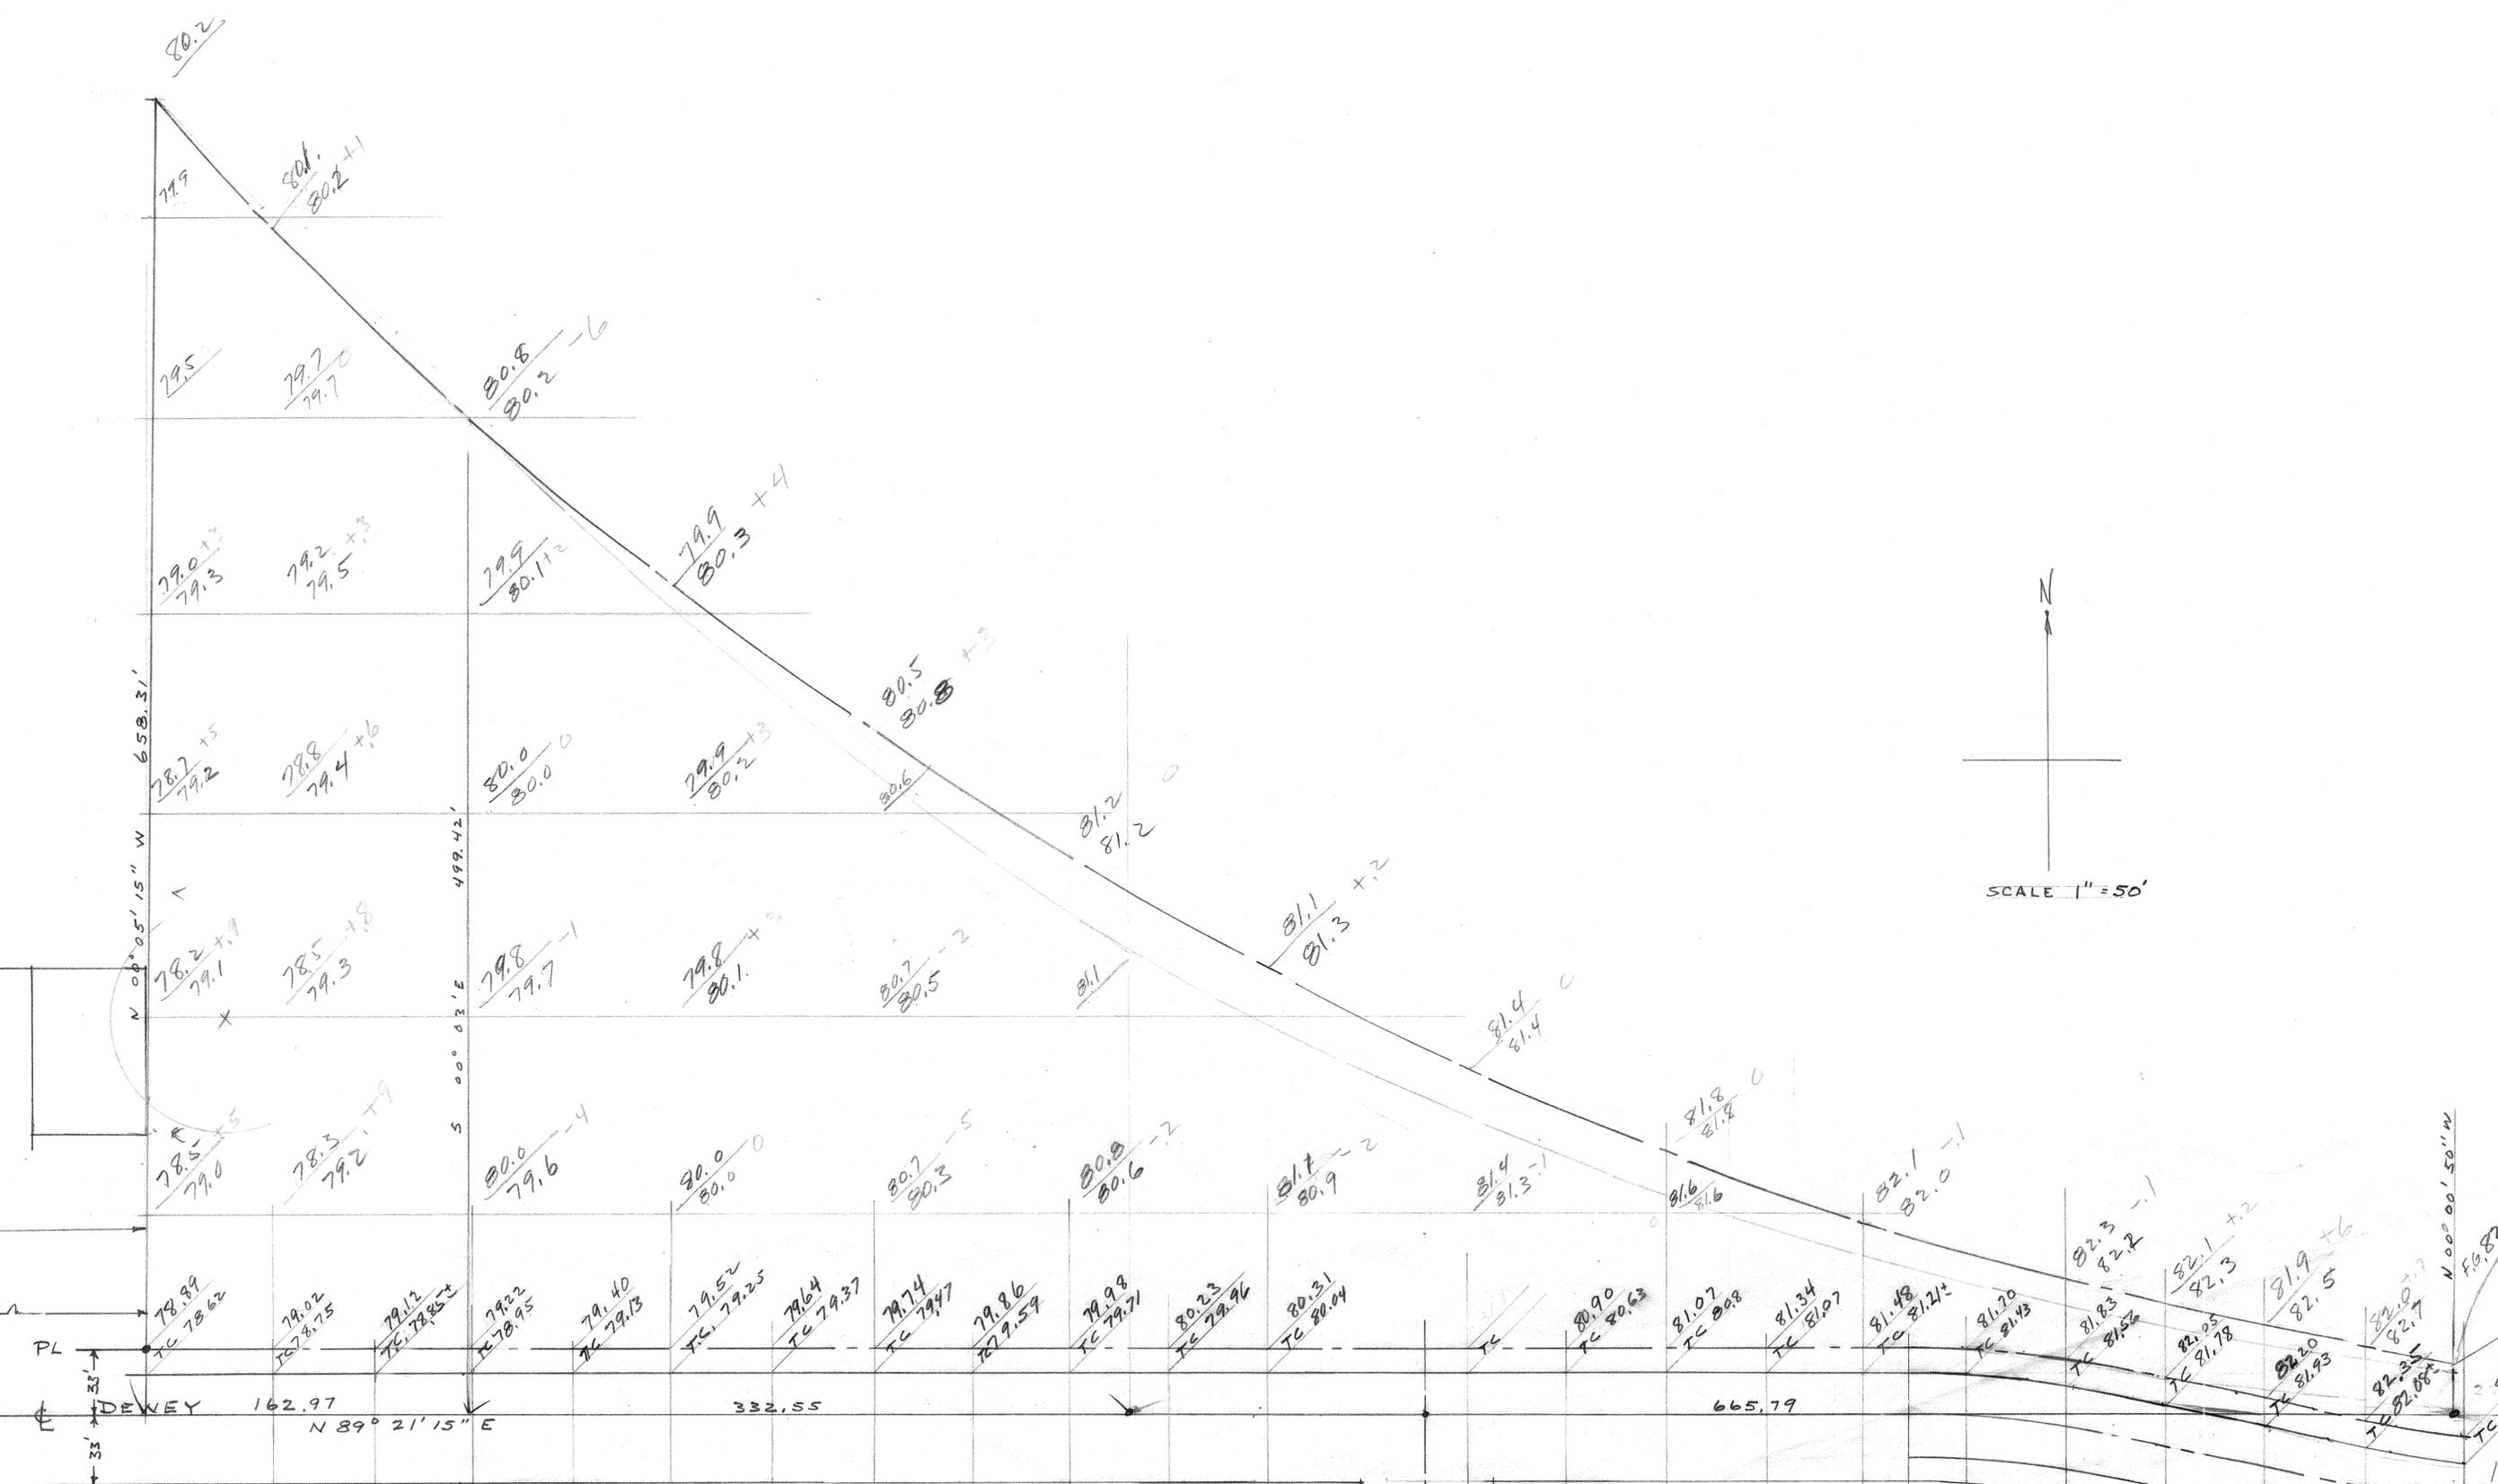


REMOVED IN 1986

# GRADING PLAN NICHOLS PARK

DEWEY AVENUE  
RIVERSIDE - CALIFORNIA



SCALE 1" = 50'

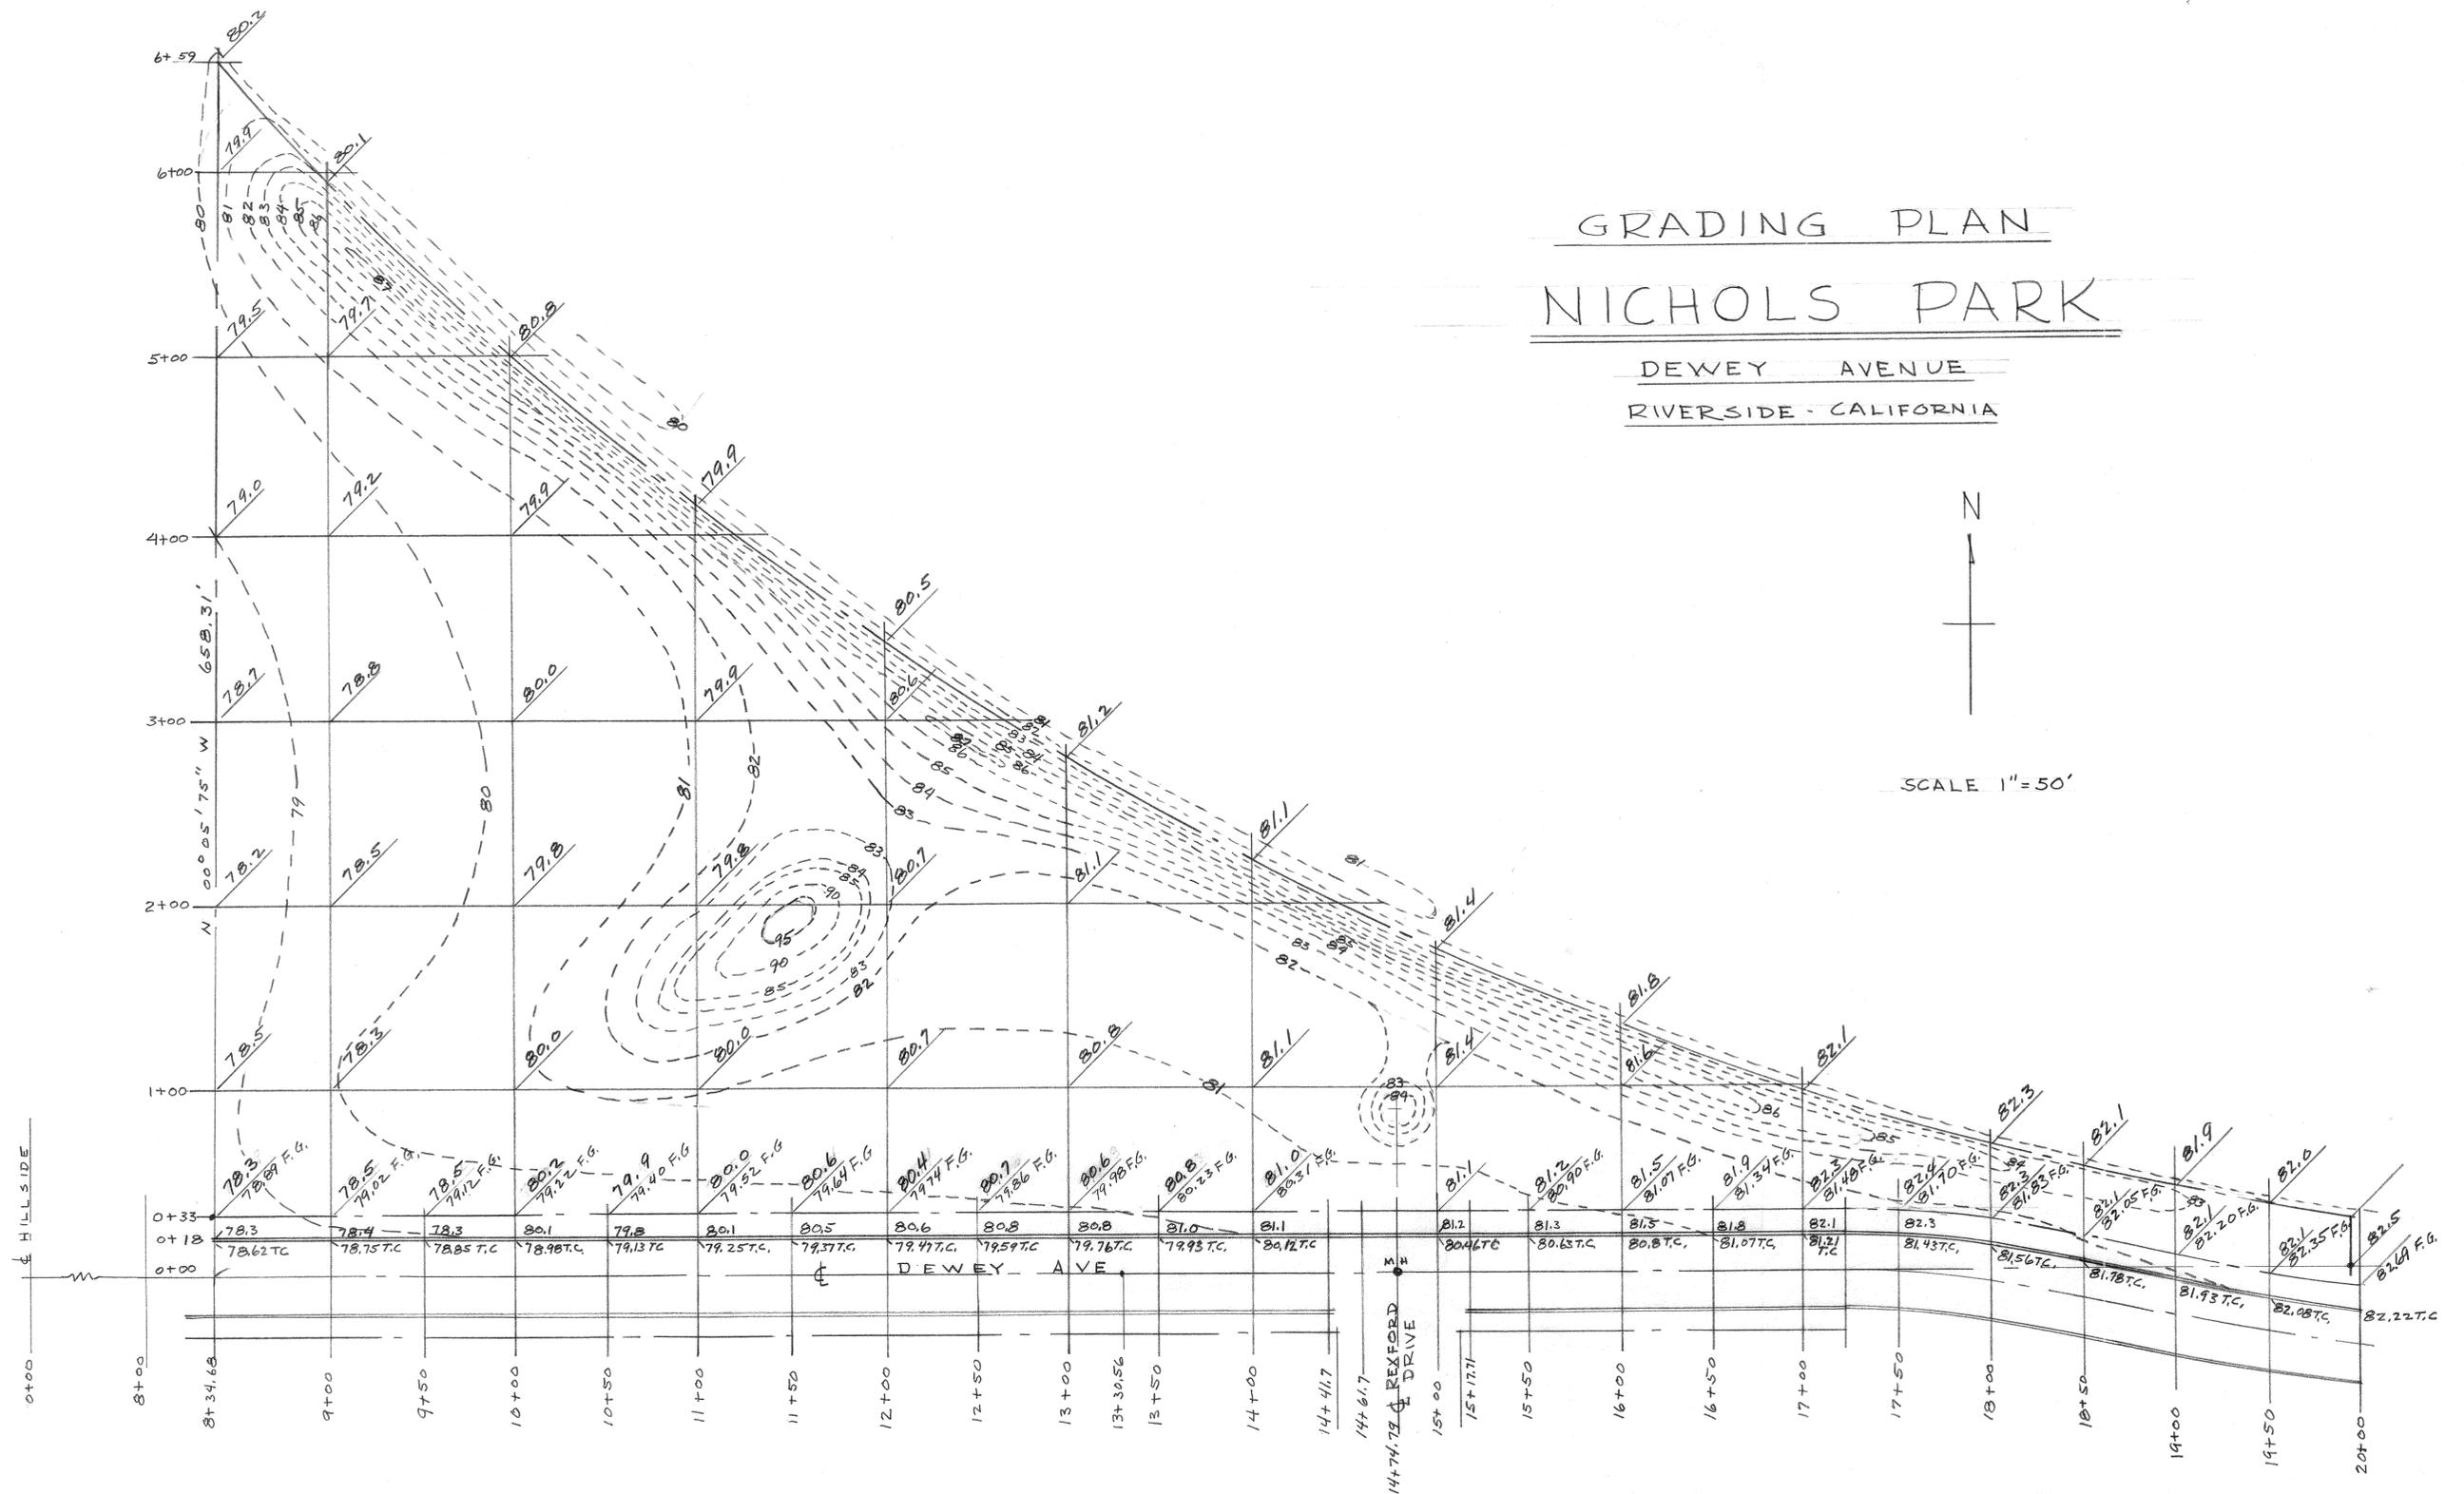


# REMOVED IN 1986

NOV 65

P-134-3

SIDEWALK PLOT  
NICHOLS PARK


SCALE

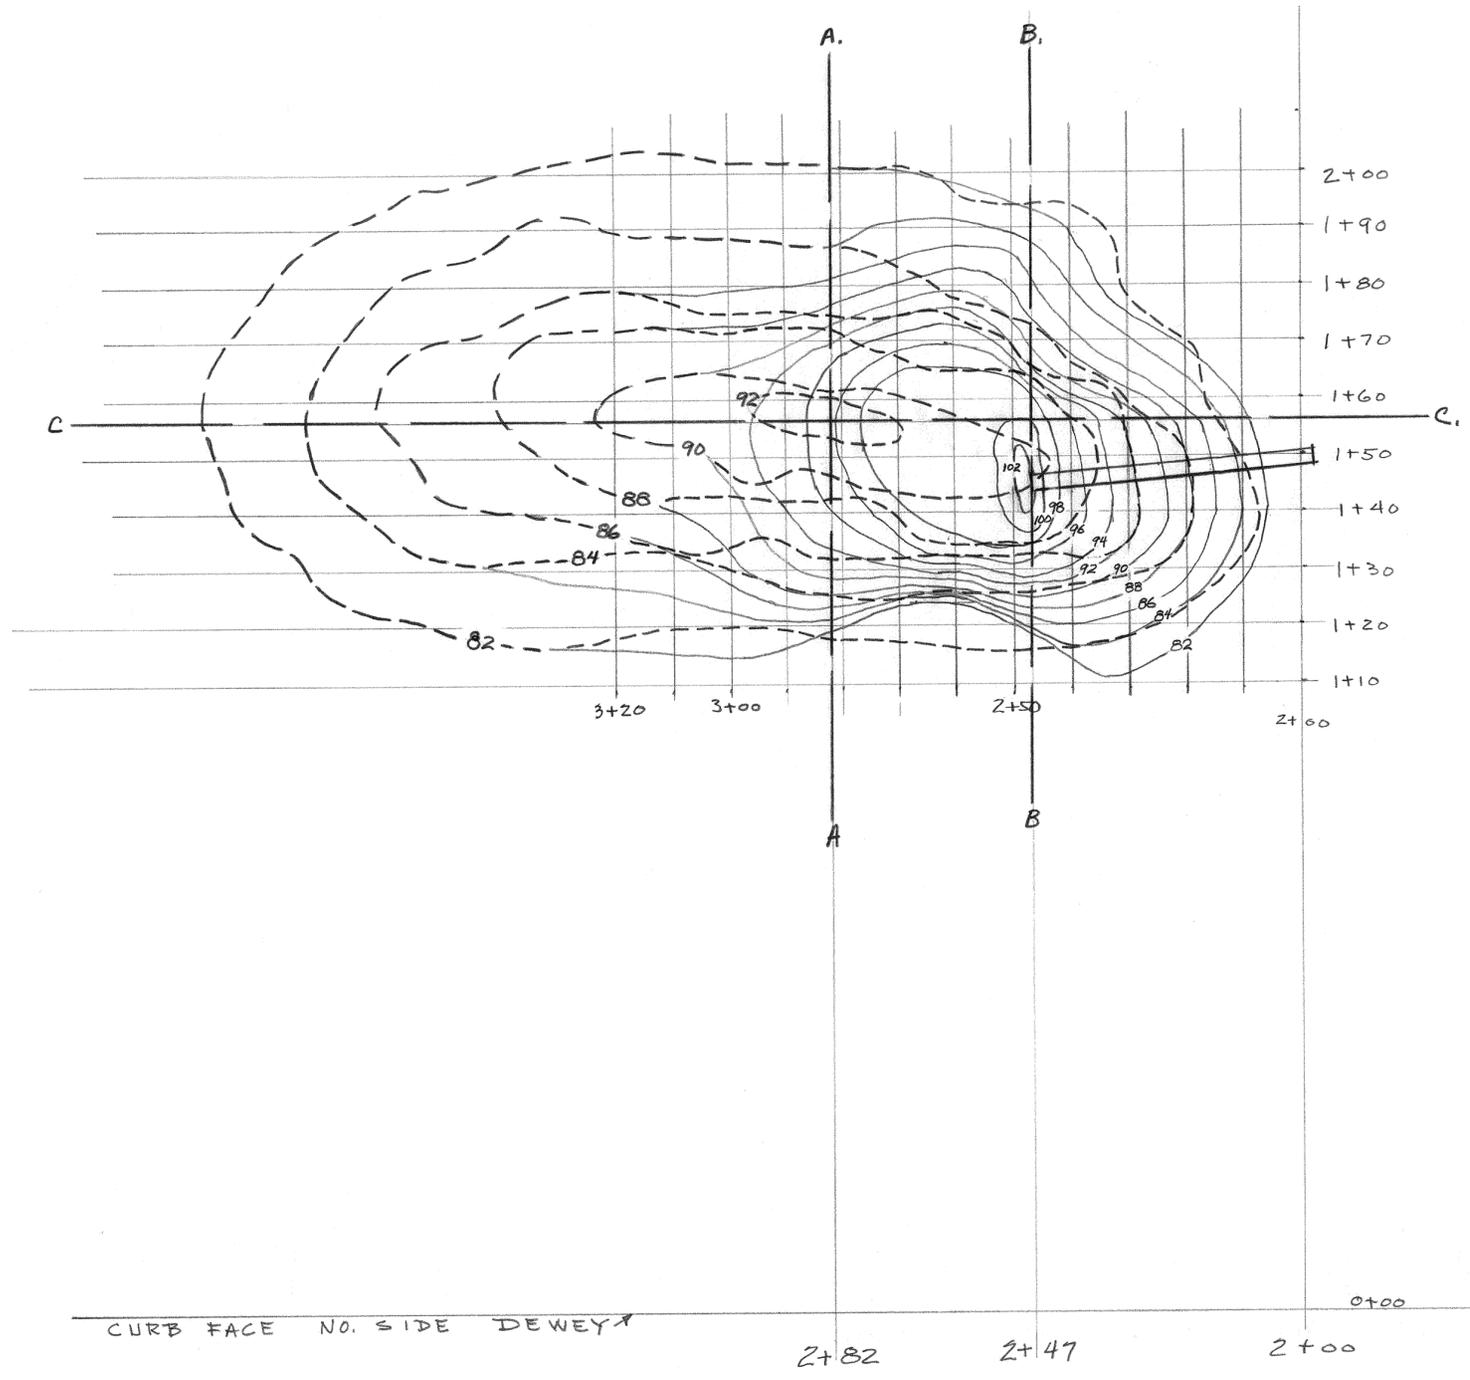


0+00  
REXFORD

6  
2.0


REMOVED IN 1986

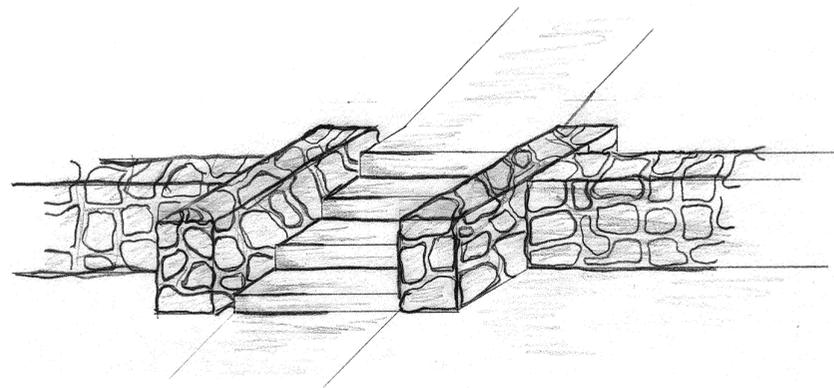

STEP DETAIL GENERAL  
ADJUST TO EACH SITUATION  
NOT TO SCALE

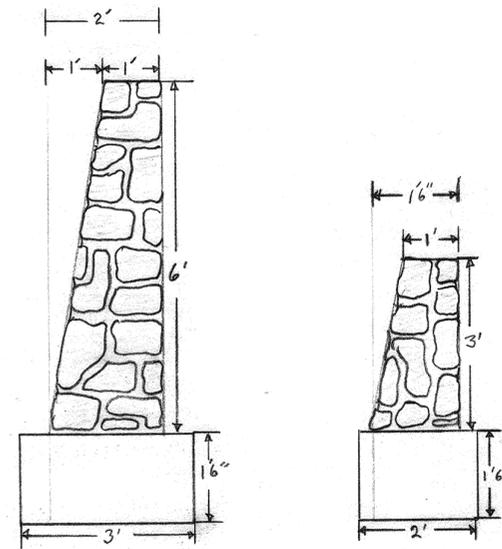

TYPICAL WALL SECTION SCALE 1" = 1/2'


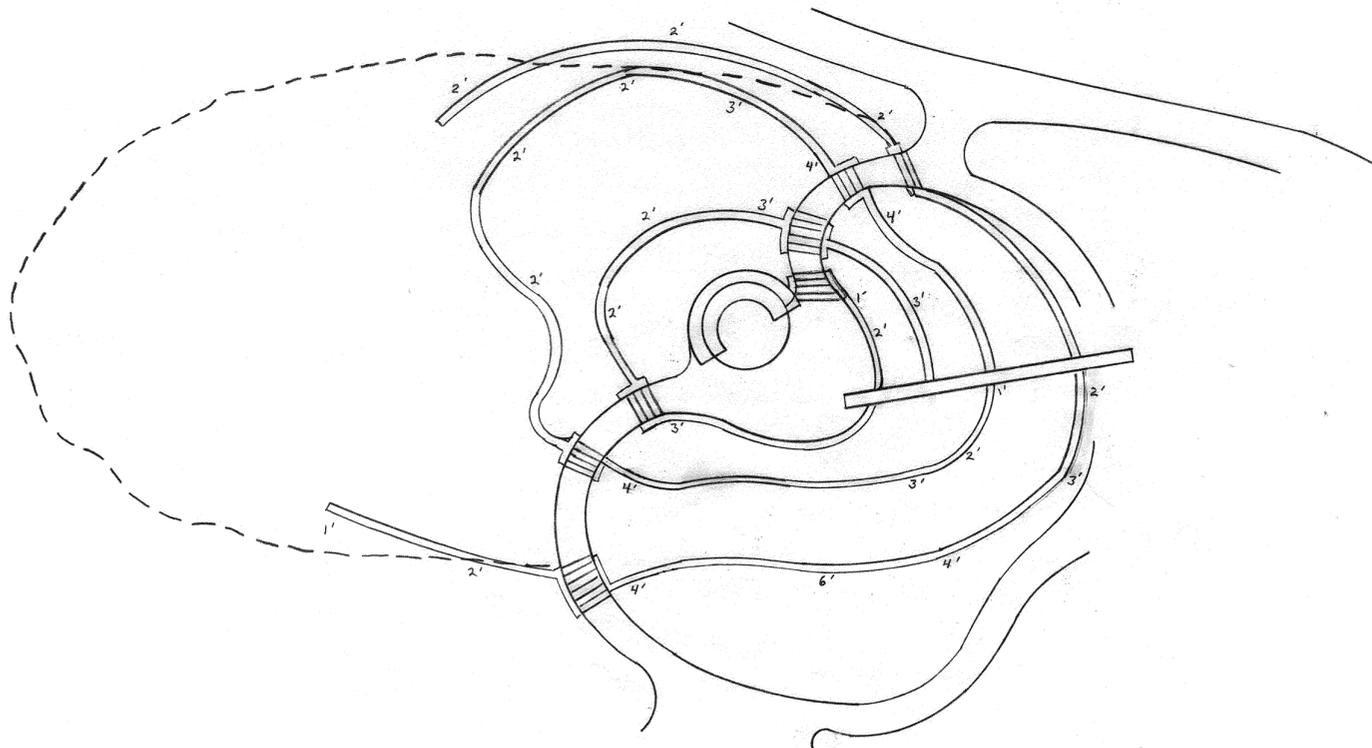


GENERAL LAYOUT OF WALL PLAN SCALE 1" = 20'

RETAINING WALLS ON HILL  
NICHOLS PARK  
RIVERSIDE CALIFORNIA  
SCALE AS NOTED

8/12/65



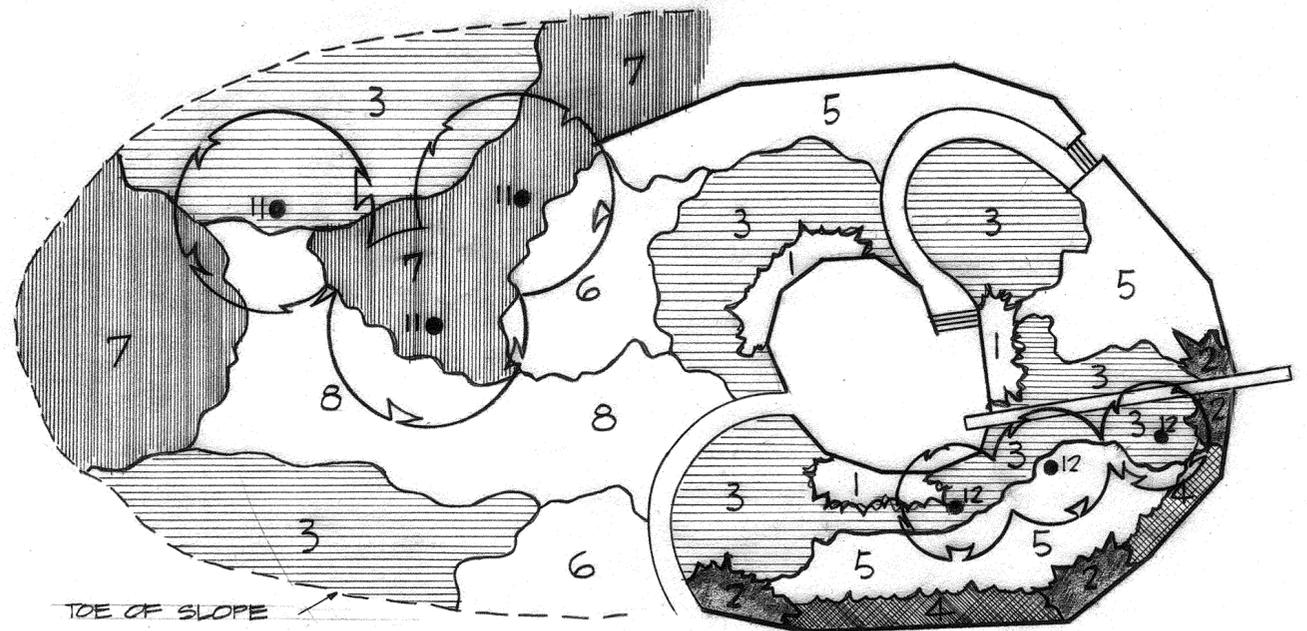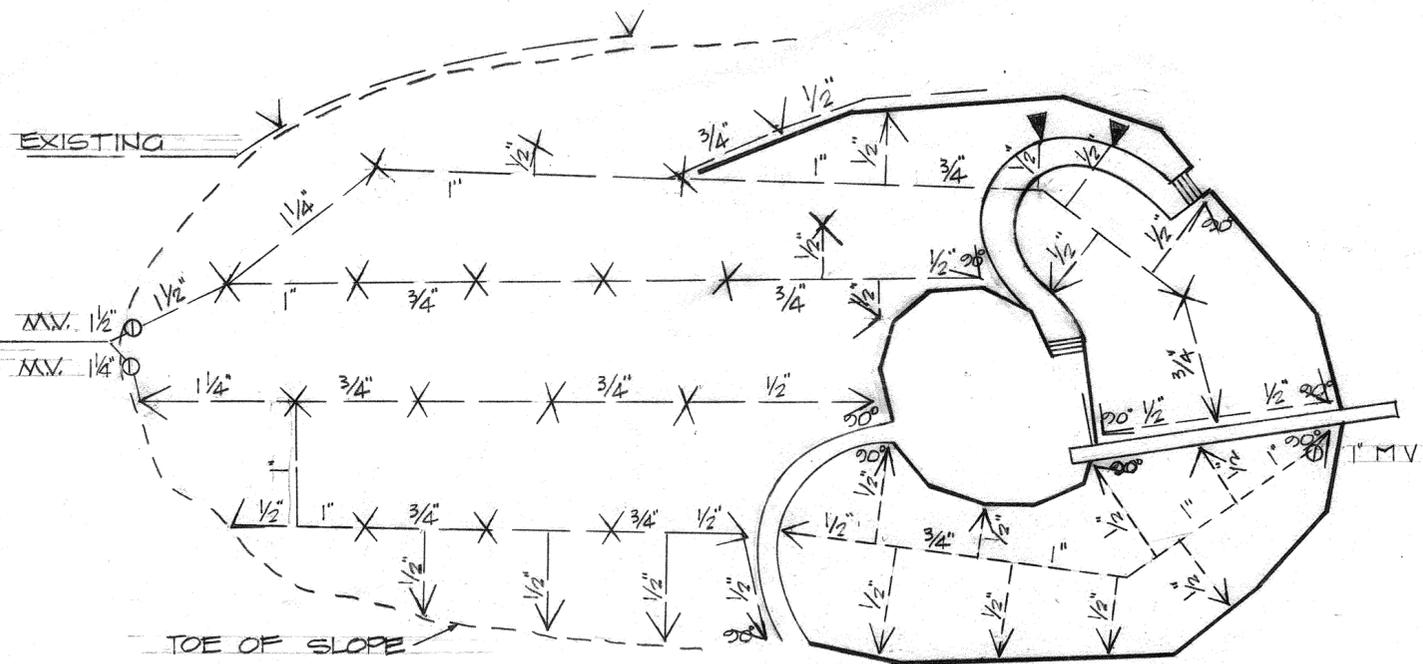


S P R I N K L E R   S Y S T E M   P L A N T I N G   P L A N

SPRINKLER KEY

X	17-STREAM-JET 618 F FULL CIRCLE TELSCO
V	18-STREAM-JET 618 H HALF CIRCLE TELSCO
V <sup>90°</sup>	9-STREAM-JET 618 Q QUARTER CIRCLE TELSCO
▼	
LINEAR FOOTAGE	
1/2"	376'
3/4"	280'
1"	185'
1 1/4"	51'
1 1/2"	15'

PLANT AND TREE KEY

1	CARISSA
2	ECHEVERIA
3	ROSEMARY
4	CISTUS CORBARIENSIS
5	ALGERIAN IVY
6	ICE PLANT
7	HYPERICUM
8	LANTANA-TRAILING
11	PINES
12	AUSTRALIAN TEA TREE

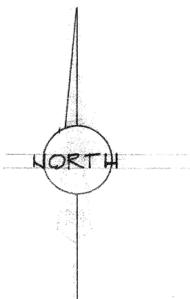

SPRINKLER SYSTEM  
AND PLANTING PLAN  
NICHOLS PARK HILL


RIVERSIDE, CALIFORNIA

SCALE 1"=20' DATE:


NOV 65

P-134-8

REMOVED IN 1986

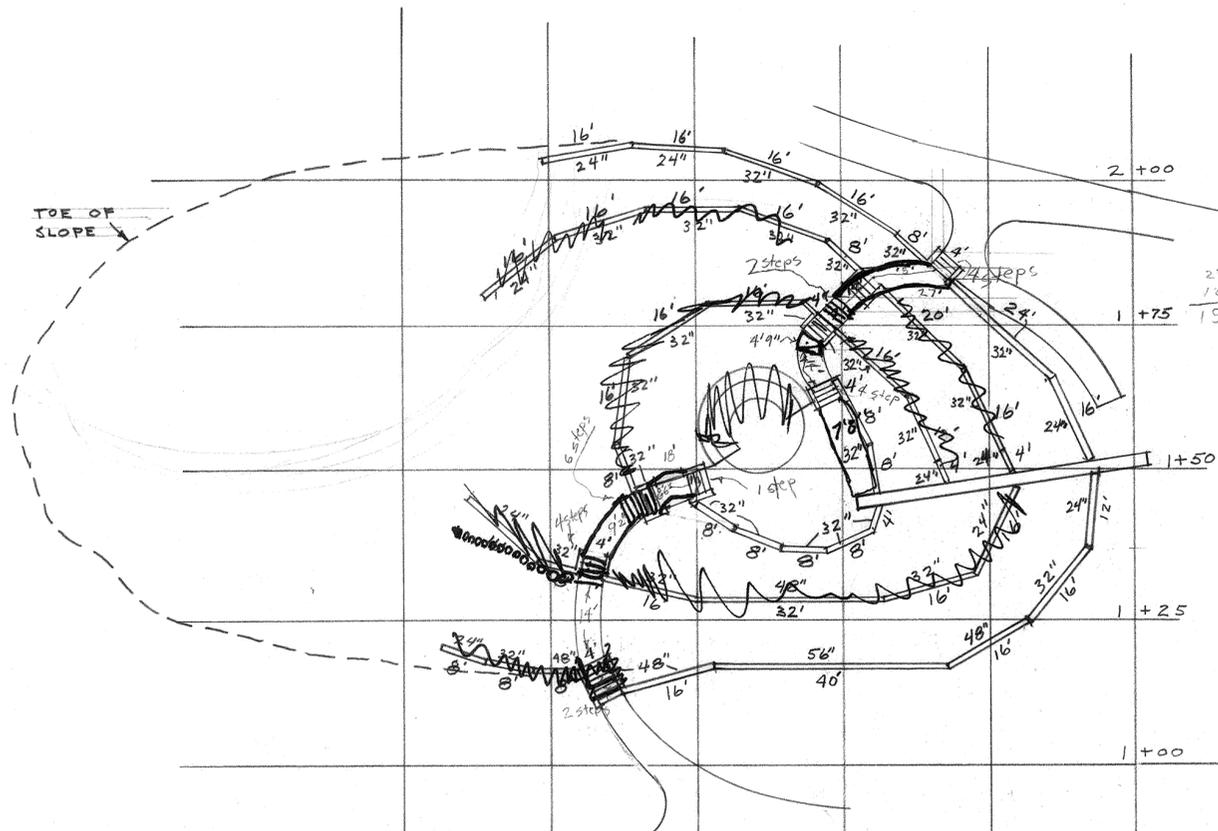

NOTE:  
 LENGTH OF WALL SECTIONS IN FEET.  
 HEIGHT OF WALL SECTIONS IN INCHES.

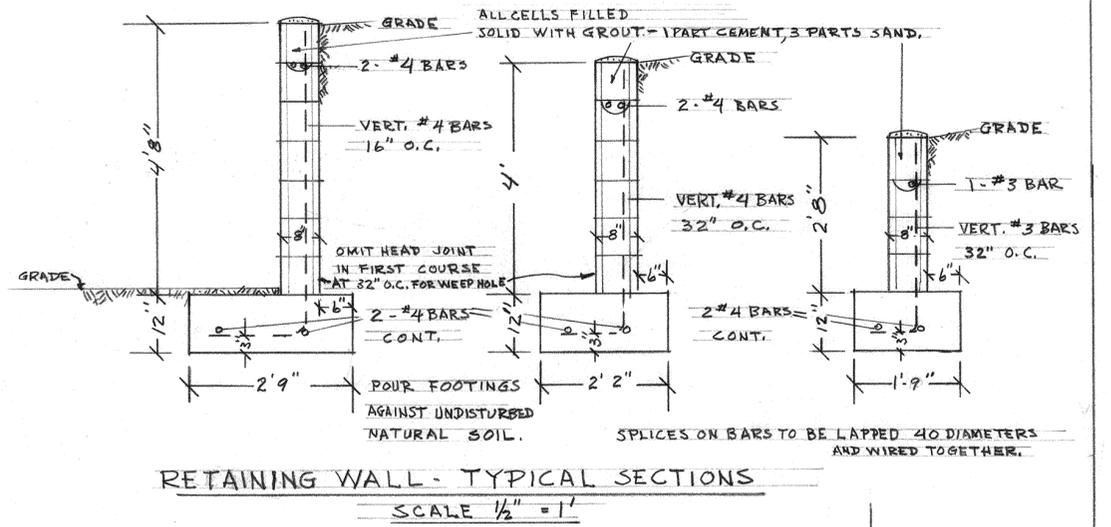

RETAINING WALL PLAN  
 NICHOLS PARK HILL  
 5505 DEWEY AVENUE  
 RIVERSIDE, CALIFORNIA

SCALE 1" = 20'

10-4-65

REXFORD DR

12 92  
 84  
 8

P-134-5