



- NOTE:**
- a) TOTAL SQ. FT. CONCRETE IS APPROX. 7500 ± (SHADED AREA)
  - b) AREA WILL BE STAKED OUT BY PARK DEPT.
  - c) INTERIOR SAND AREA & FINISH GRADING BY OWNER
  - d) TREE WELLS WITHIN PAVED AREA TO BE DETERMINED ON GROUND BY OWNER.

RESTROOM

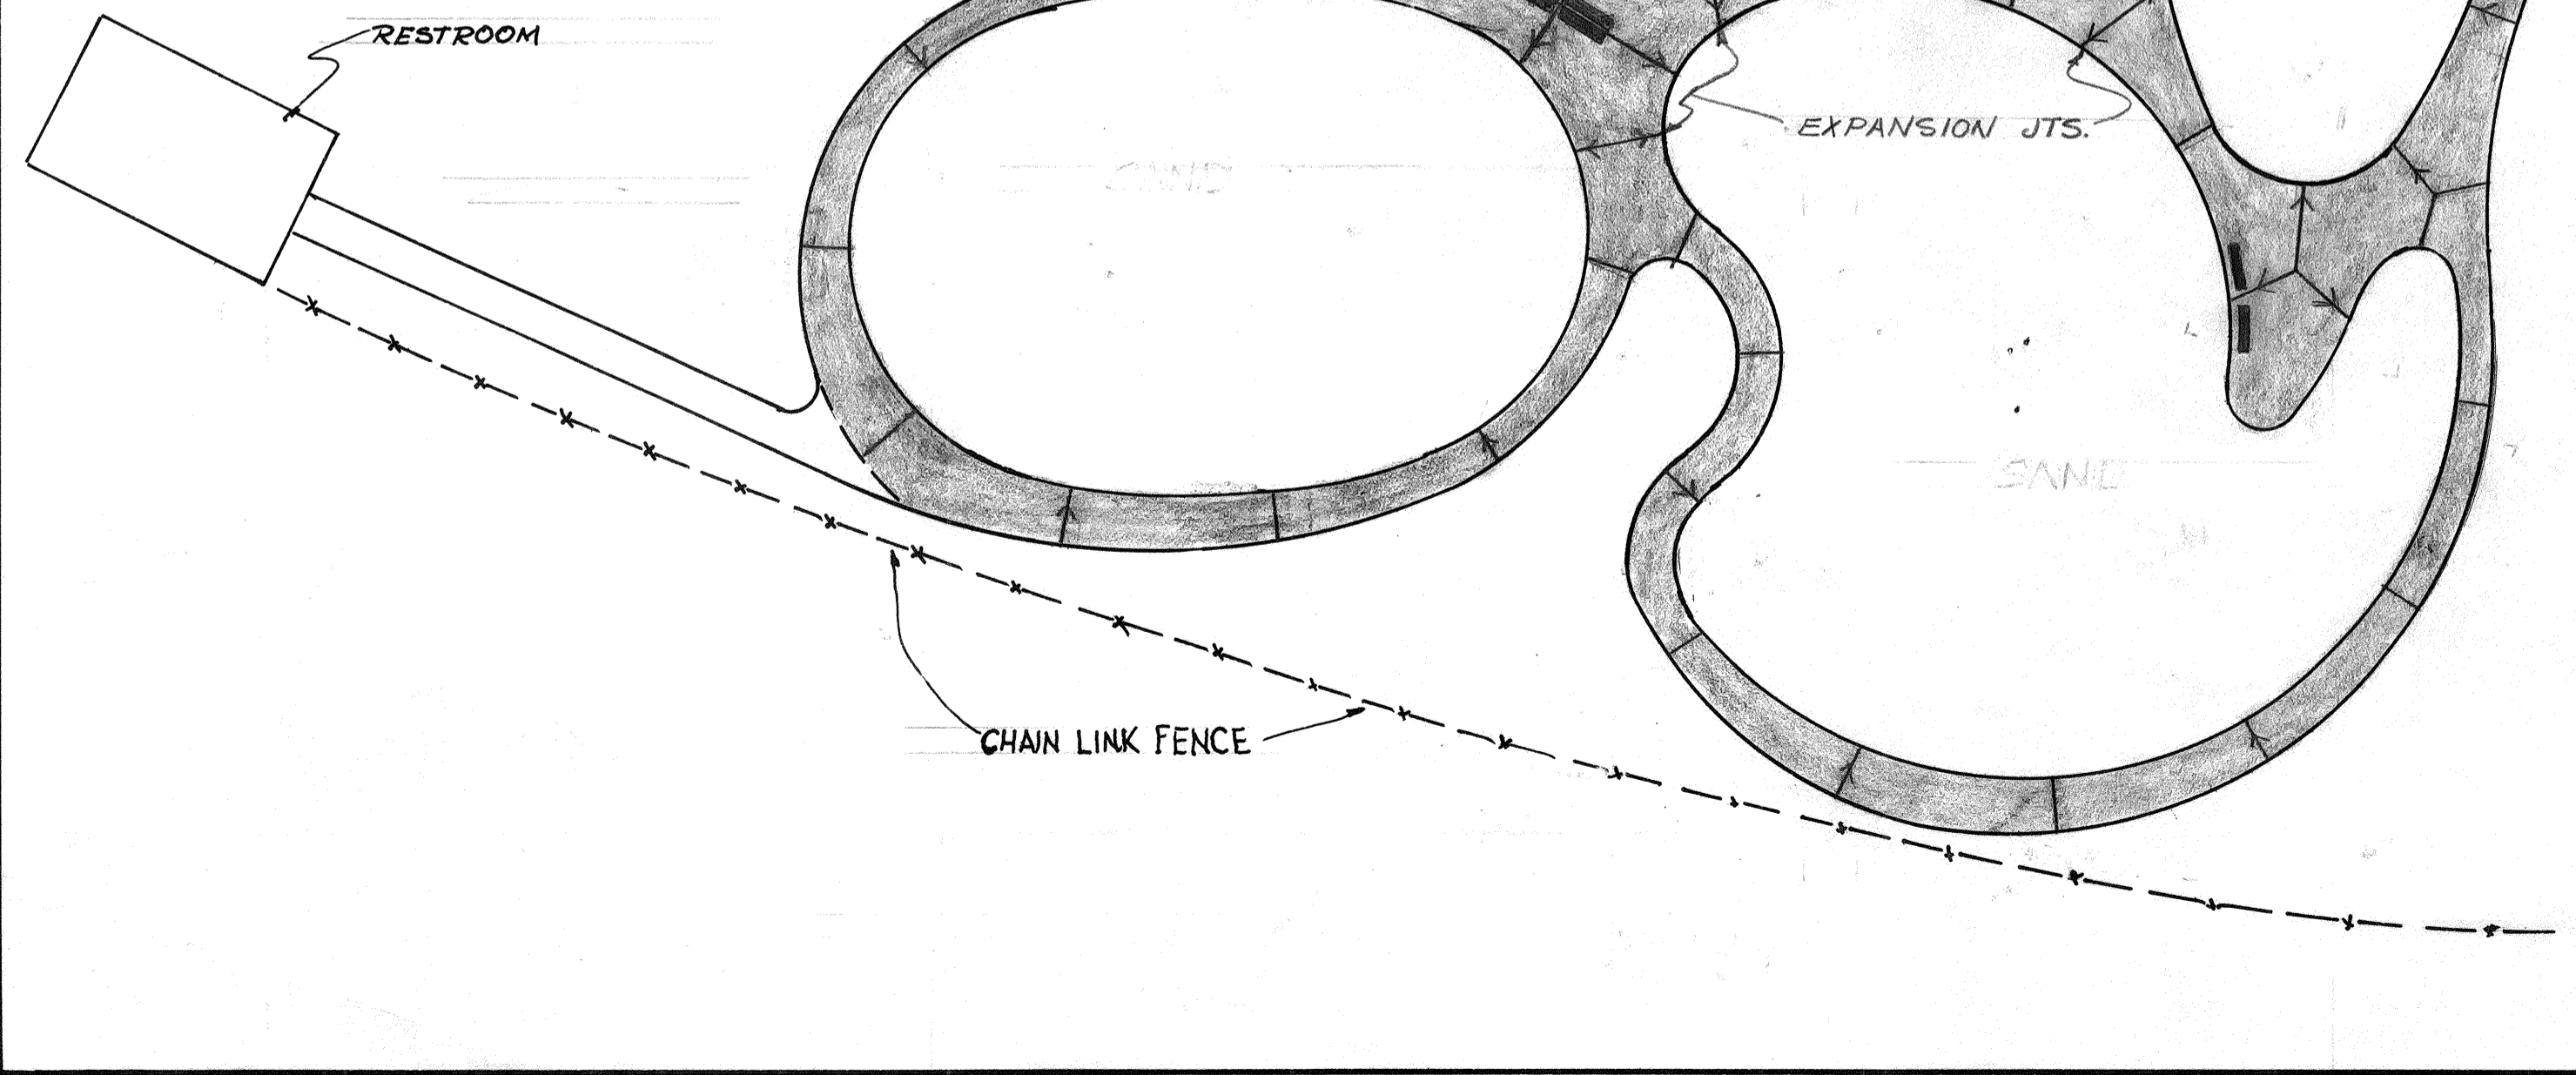

CONCRETE WALKS  
**FAIRMOUNT PARK PLAYLAND**  
 CITY OF RIVERSIDE - PARK & RECREATION DEPT.  
 SCALE - 1" = 20'  
 4-21-60

PLAIN HOLD CORPORATION • IRVINE, CALIFORNIA  
 REORDER BY NUMBER 07548  
 PLAIN HOLD CORPORATION • IRVINE, CALIFORNIA  
 REORDER BY NUMBER 07548  
 PLAIN HOLD CORPORATION • IRVINE, CALIFORNIA  
 REORDER BY NUMBER 07548

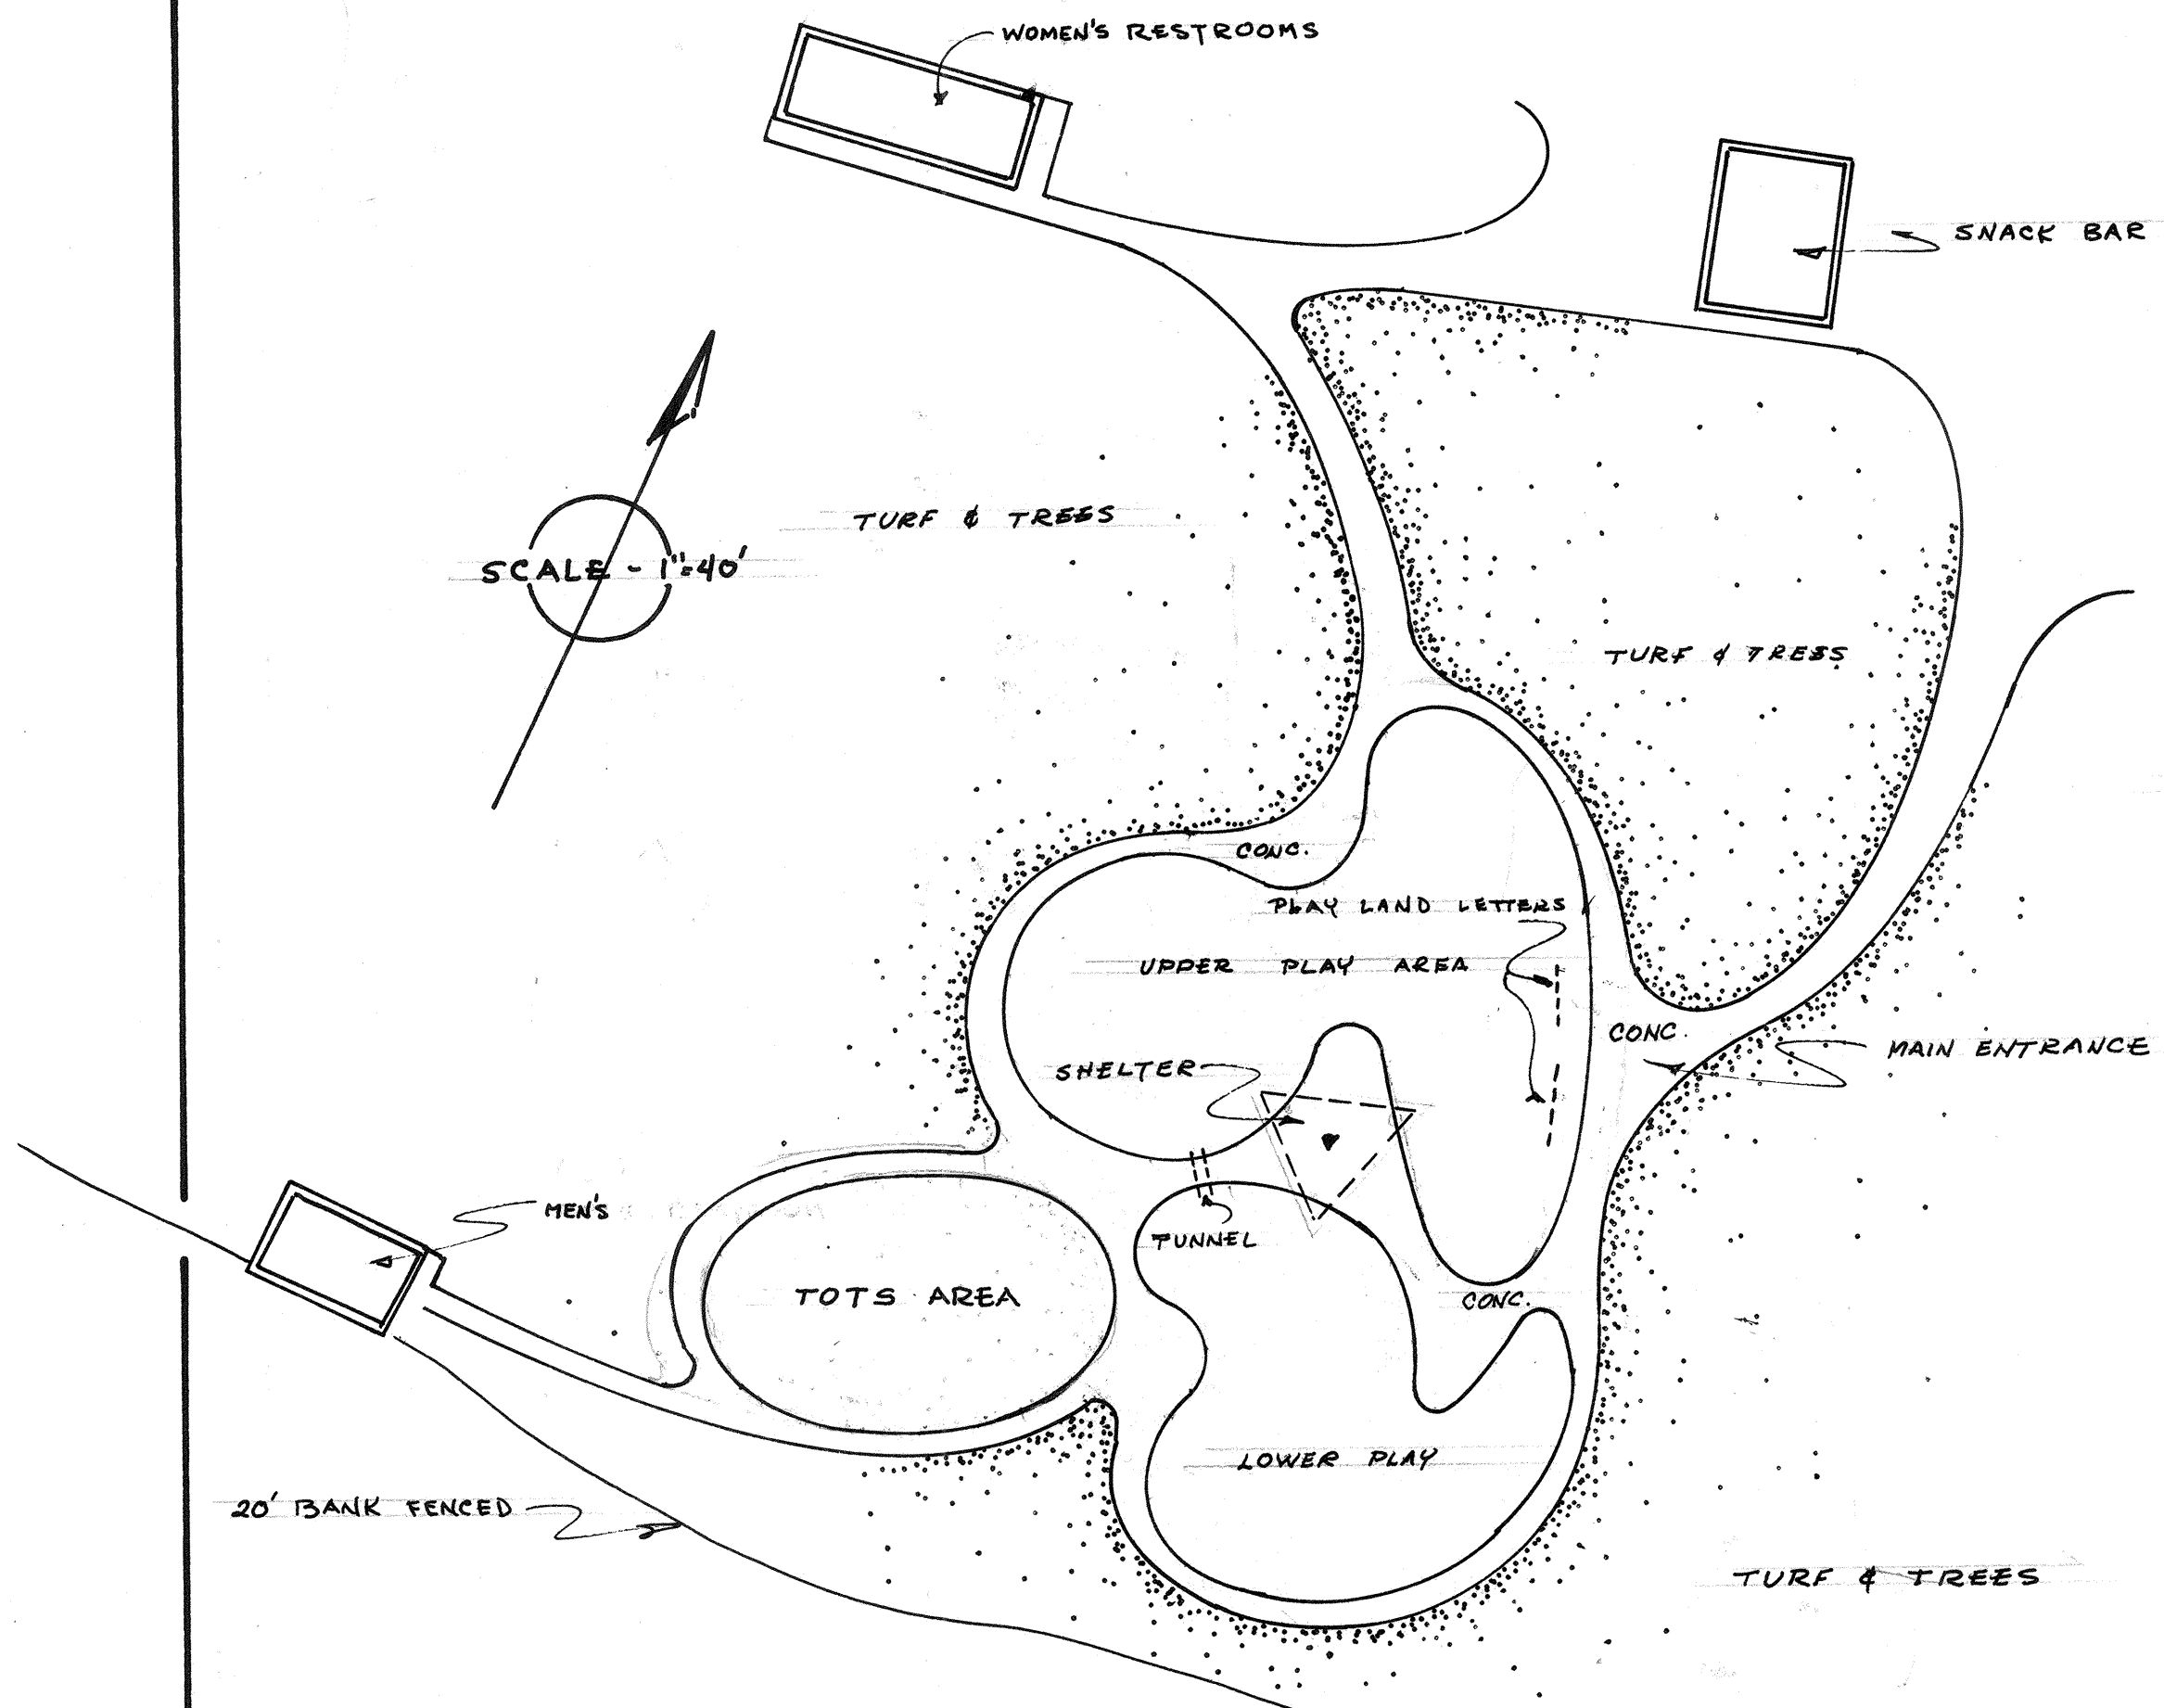

SCALE - 1"=40'

PROPOSED SITE PLAN

# FAIRMOUNT PARK PLAYLAND

CITY of RIVERSIDE - PARK & RECREATION DEPT.

20  
Copied  
60

P-116-24