

PARK ENTRY SIGNAGE

Existing Asphalt Parking to be Removed

Existing Balustrade and Raincross Lights to be Maintained

Existing Stone Retaining Wall to Remain

Existing Pedestrian Walk to Remain

Existing Balustrade to Remain

Crape Myrtles as Entry Tree

Park Entry Signage

City Monument Sign

Irrigation and Planting Expansion at Areas Adjacent to Falls

Historical Site Signage

St. Francis Falls

Open Green


BUENA VISTA AVENUE

- Bicycle Racks (2)
- Area Bicycle / Hiking Trails Signage
- Trail Marker
- Existing Bridge Towers
- Underground Drainage System Installed and Grade Brought Level at Existing Drainage Swale
- Perennial Color Bed
- Circular Walk (12')
- Turf Crete Paving
- Sycamore Plantings Along Previous Road Bed
- New Curbline Sidewalk (10')
- Tree Grate at Existing Palm Remove Back Wall for Pedestrian Circulation
- New Alignment of Bicycle Trail (12')
- Grade Leveled in This Area
- New Picnic and BBQ Facilities
- Low Berming at Park Perimeter
- Existing Pedestrian Walk
- Additional Street Tree Plantings
- New Rain Cross Street Lights
- Ground Cover Planting Along Road
- Continued Eucalyptus Slope Planting
- New Concrete Balustrade Between Existing Balustrade and Bridge

master plan CARLSON PARK RIVERSIDE, CALIF.

CARLSON PARK 'A'

CITY OF RIVERSIDE

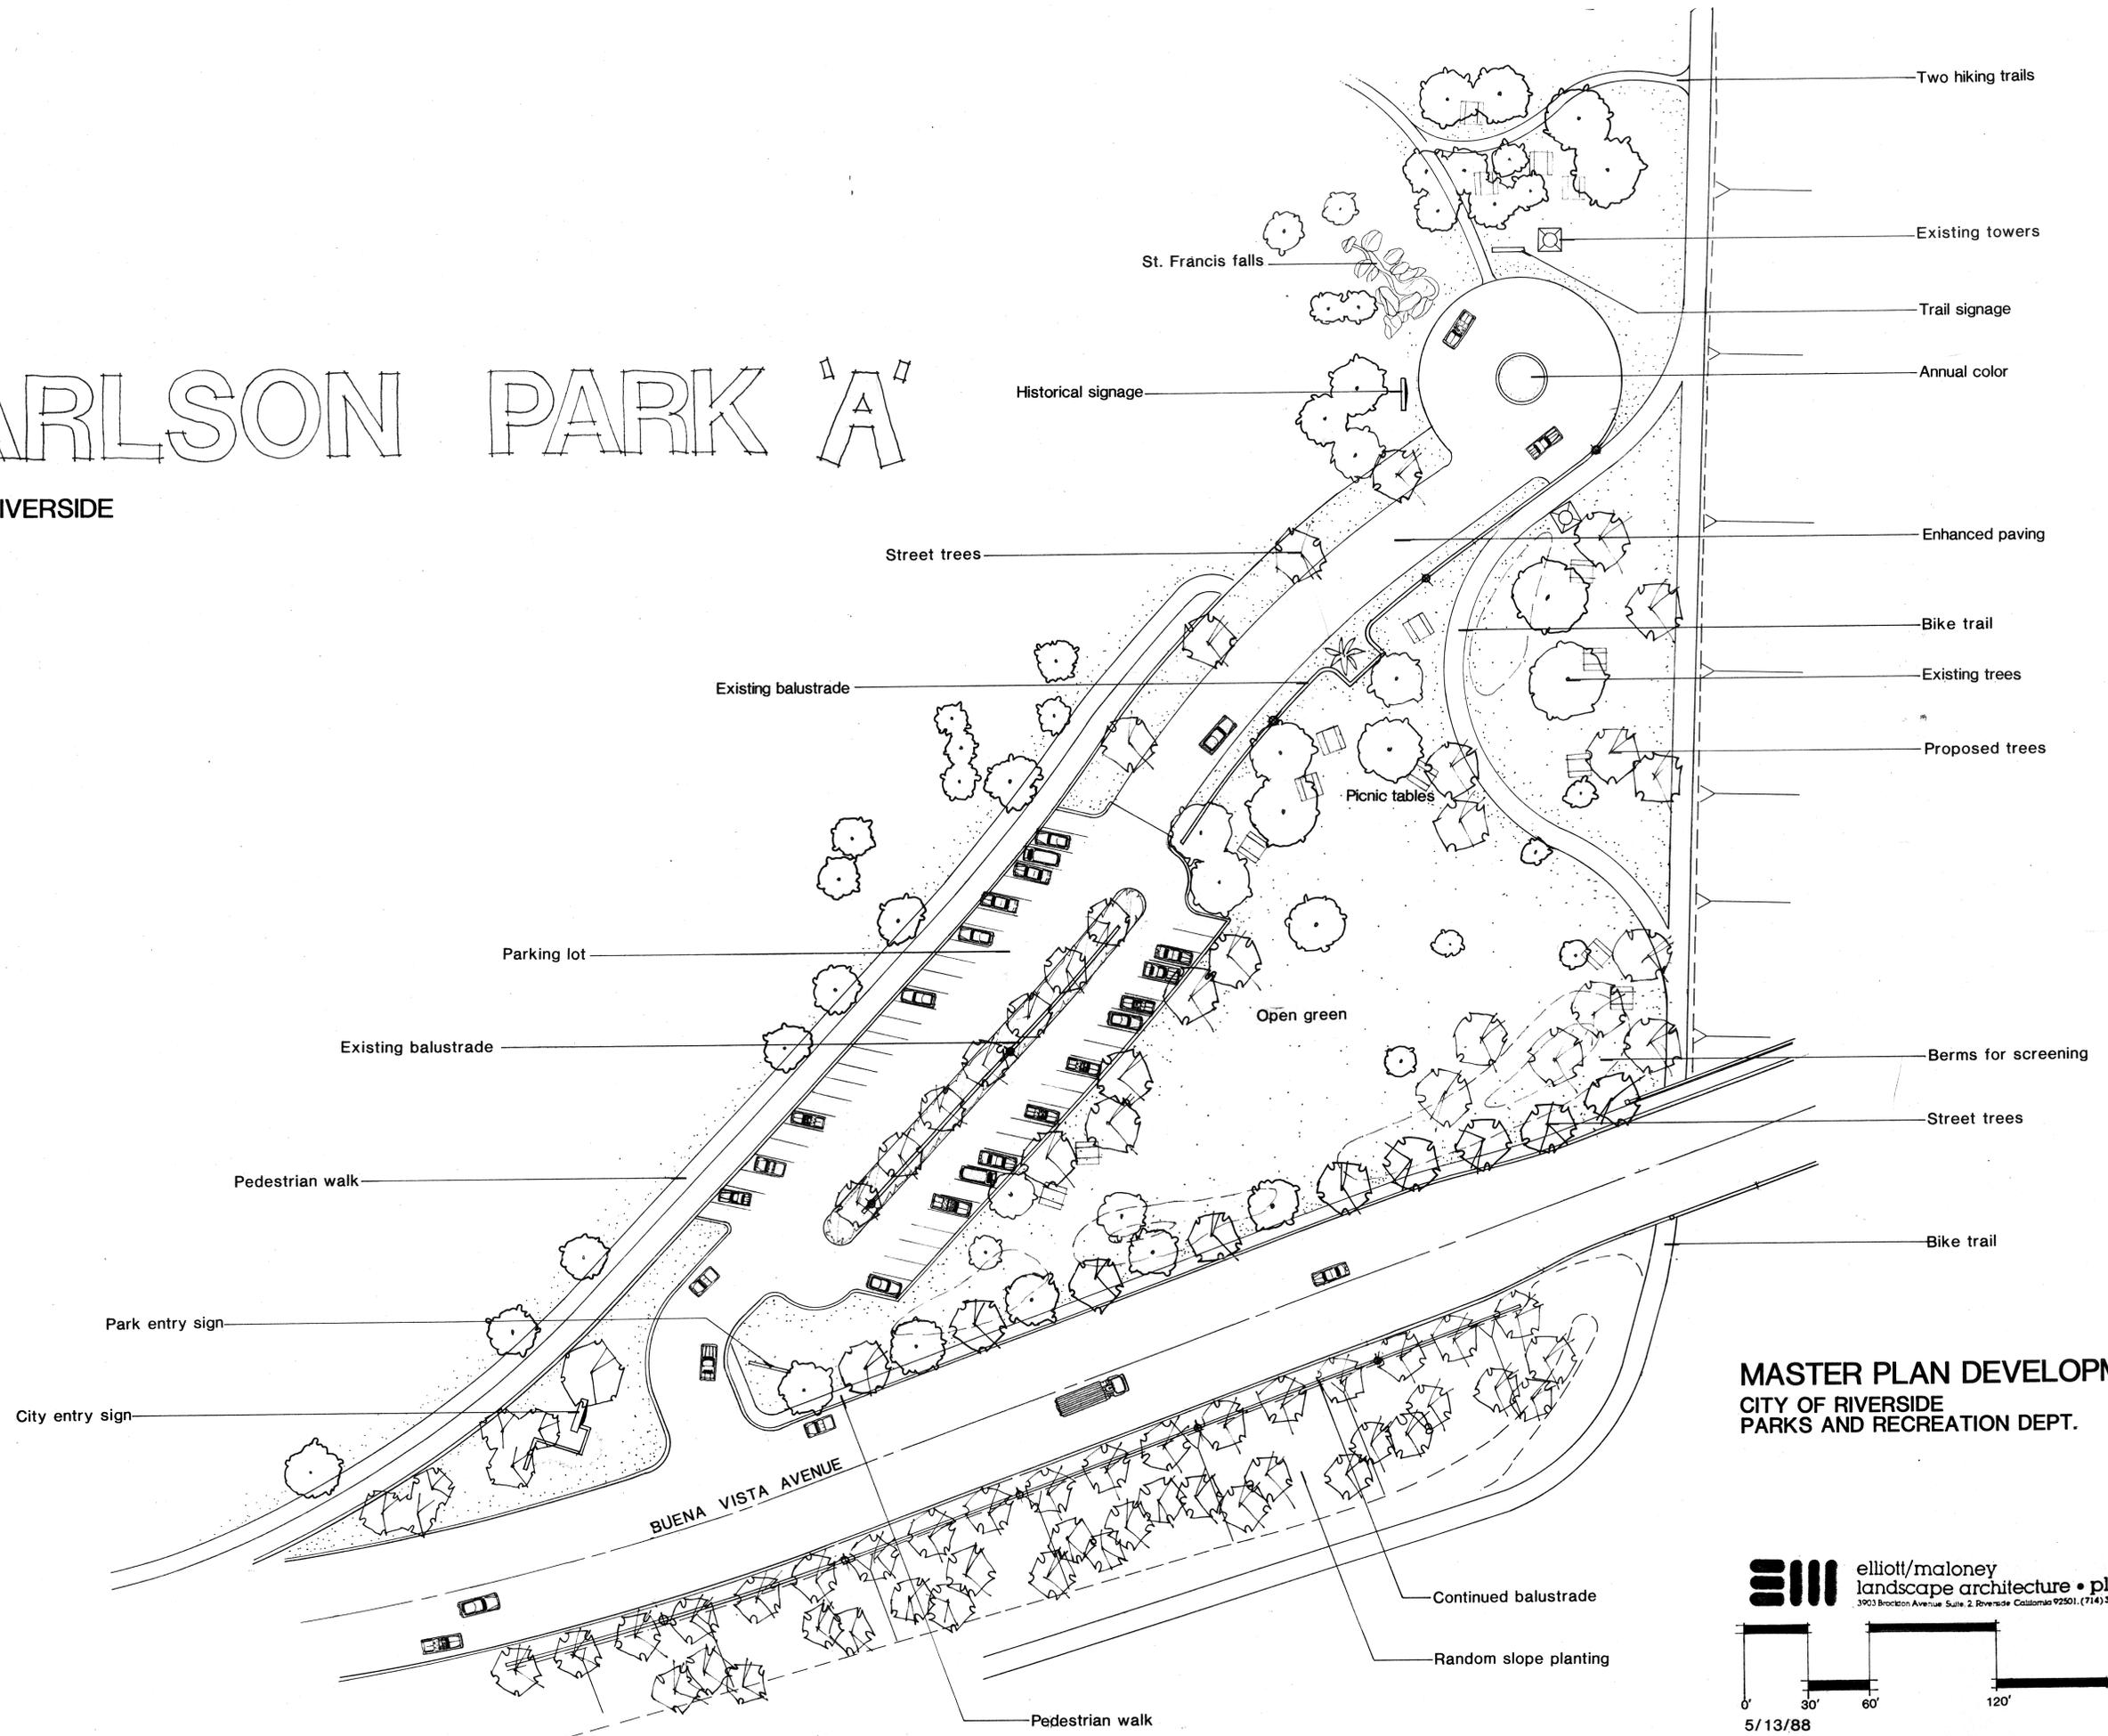

MASTER PLAN DEVELOPMENT
CITY OF RIVERSIDE
PARKS AND RECREATION DEPT.

elliott/maoney
landscape architecture • planning
3903 Brockton Avenue, Suite 2, Riverside, California 92501, (714) 349-0700




5/13/88

871297

CARLSON PARK 'B'

CITY OF RIVERSIDE

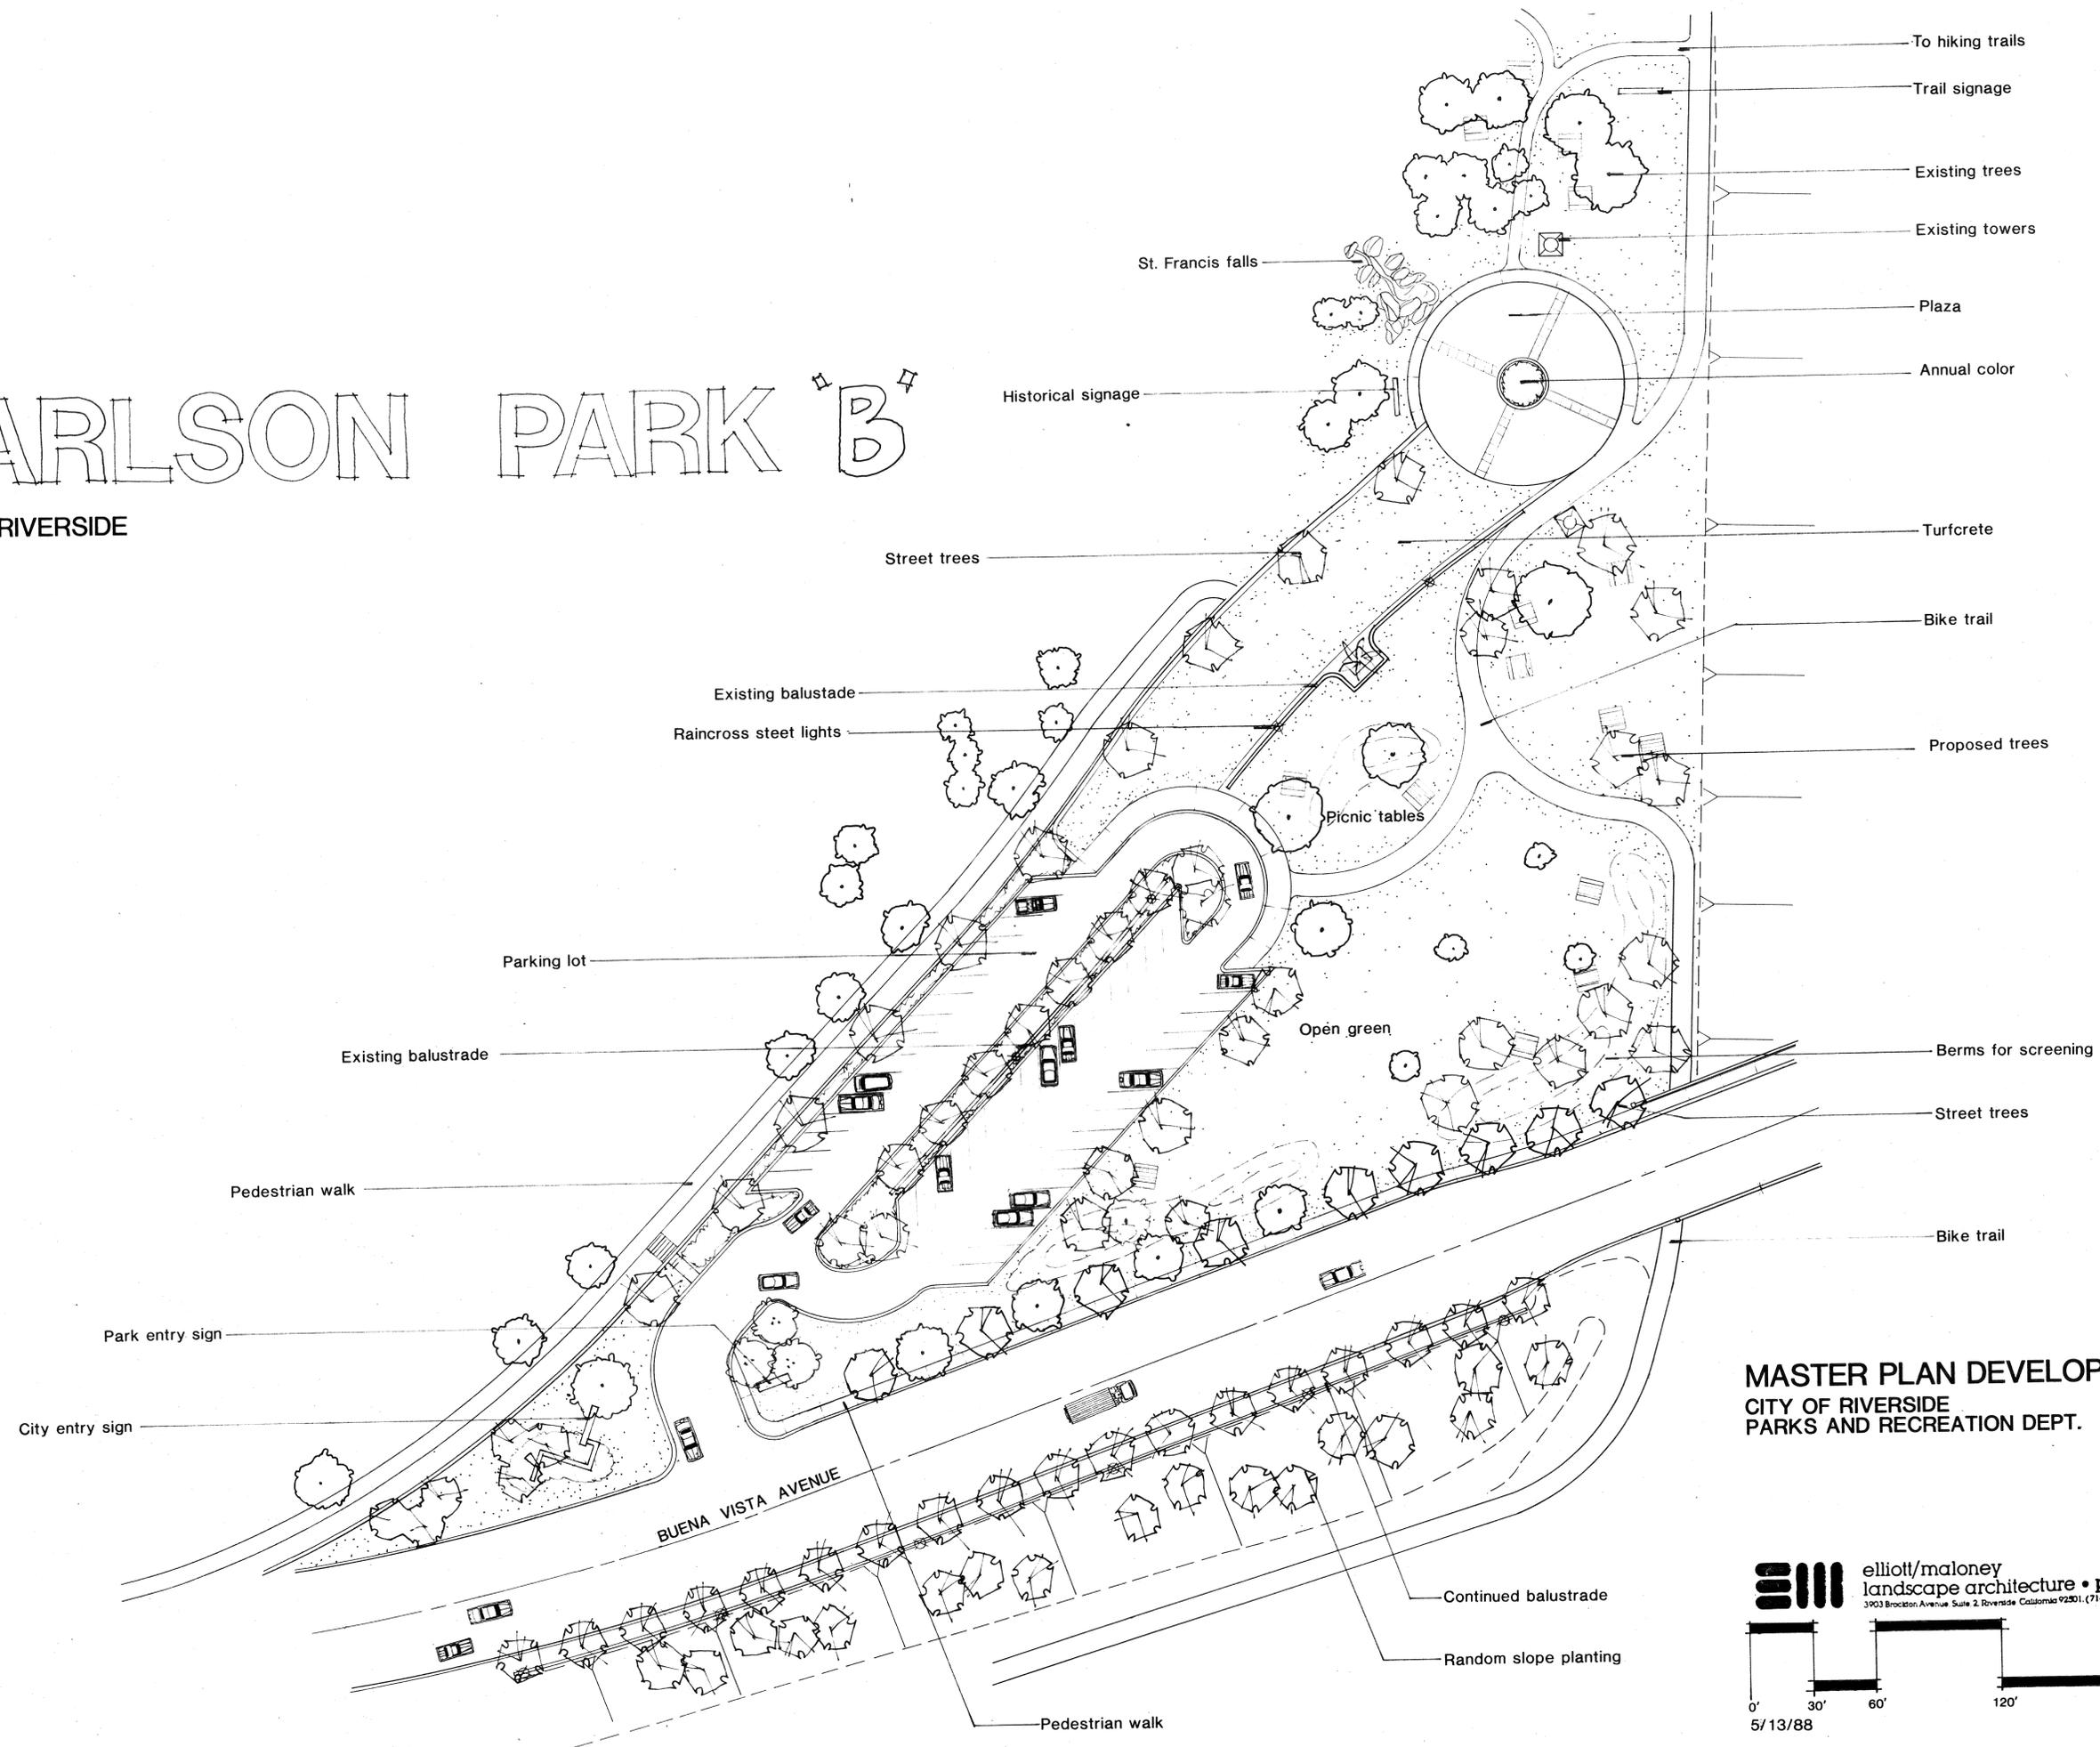

MASTER PLAN DEVELOPMENT
 CITY OF RIVERSIDE
 PARKS AND RECREATION DEPT.

EM **elliott/maloney**
 landscape architecture • planning
 3903 Brockton Avenue Suite 2, Riverside California 92501, (714) 369-0700

0' 30' 60' 120'

5/13/88

871297