


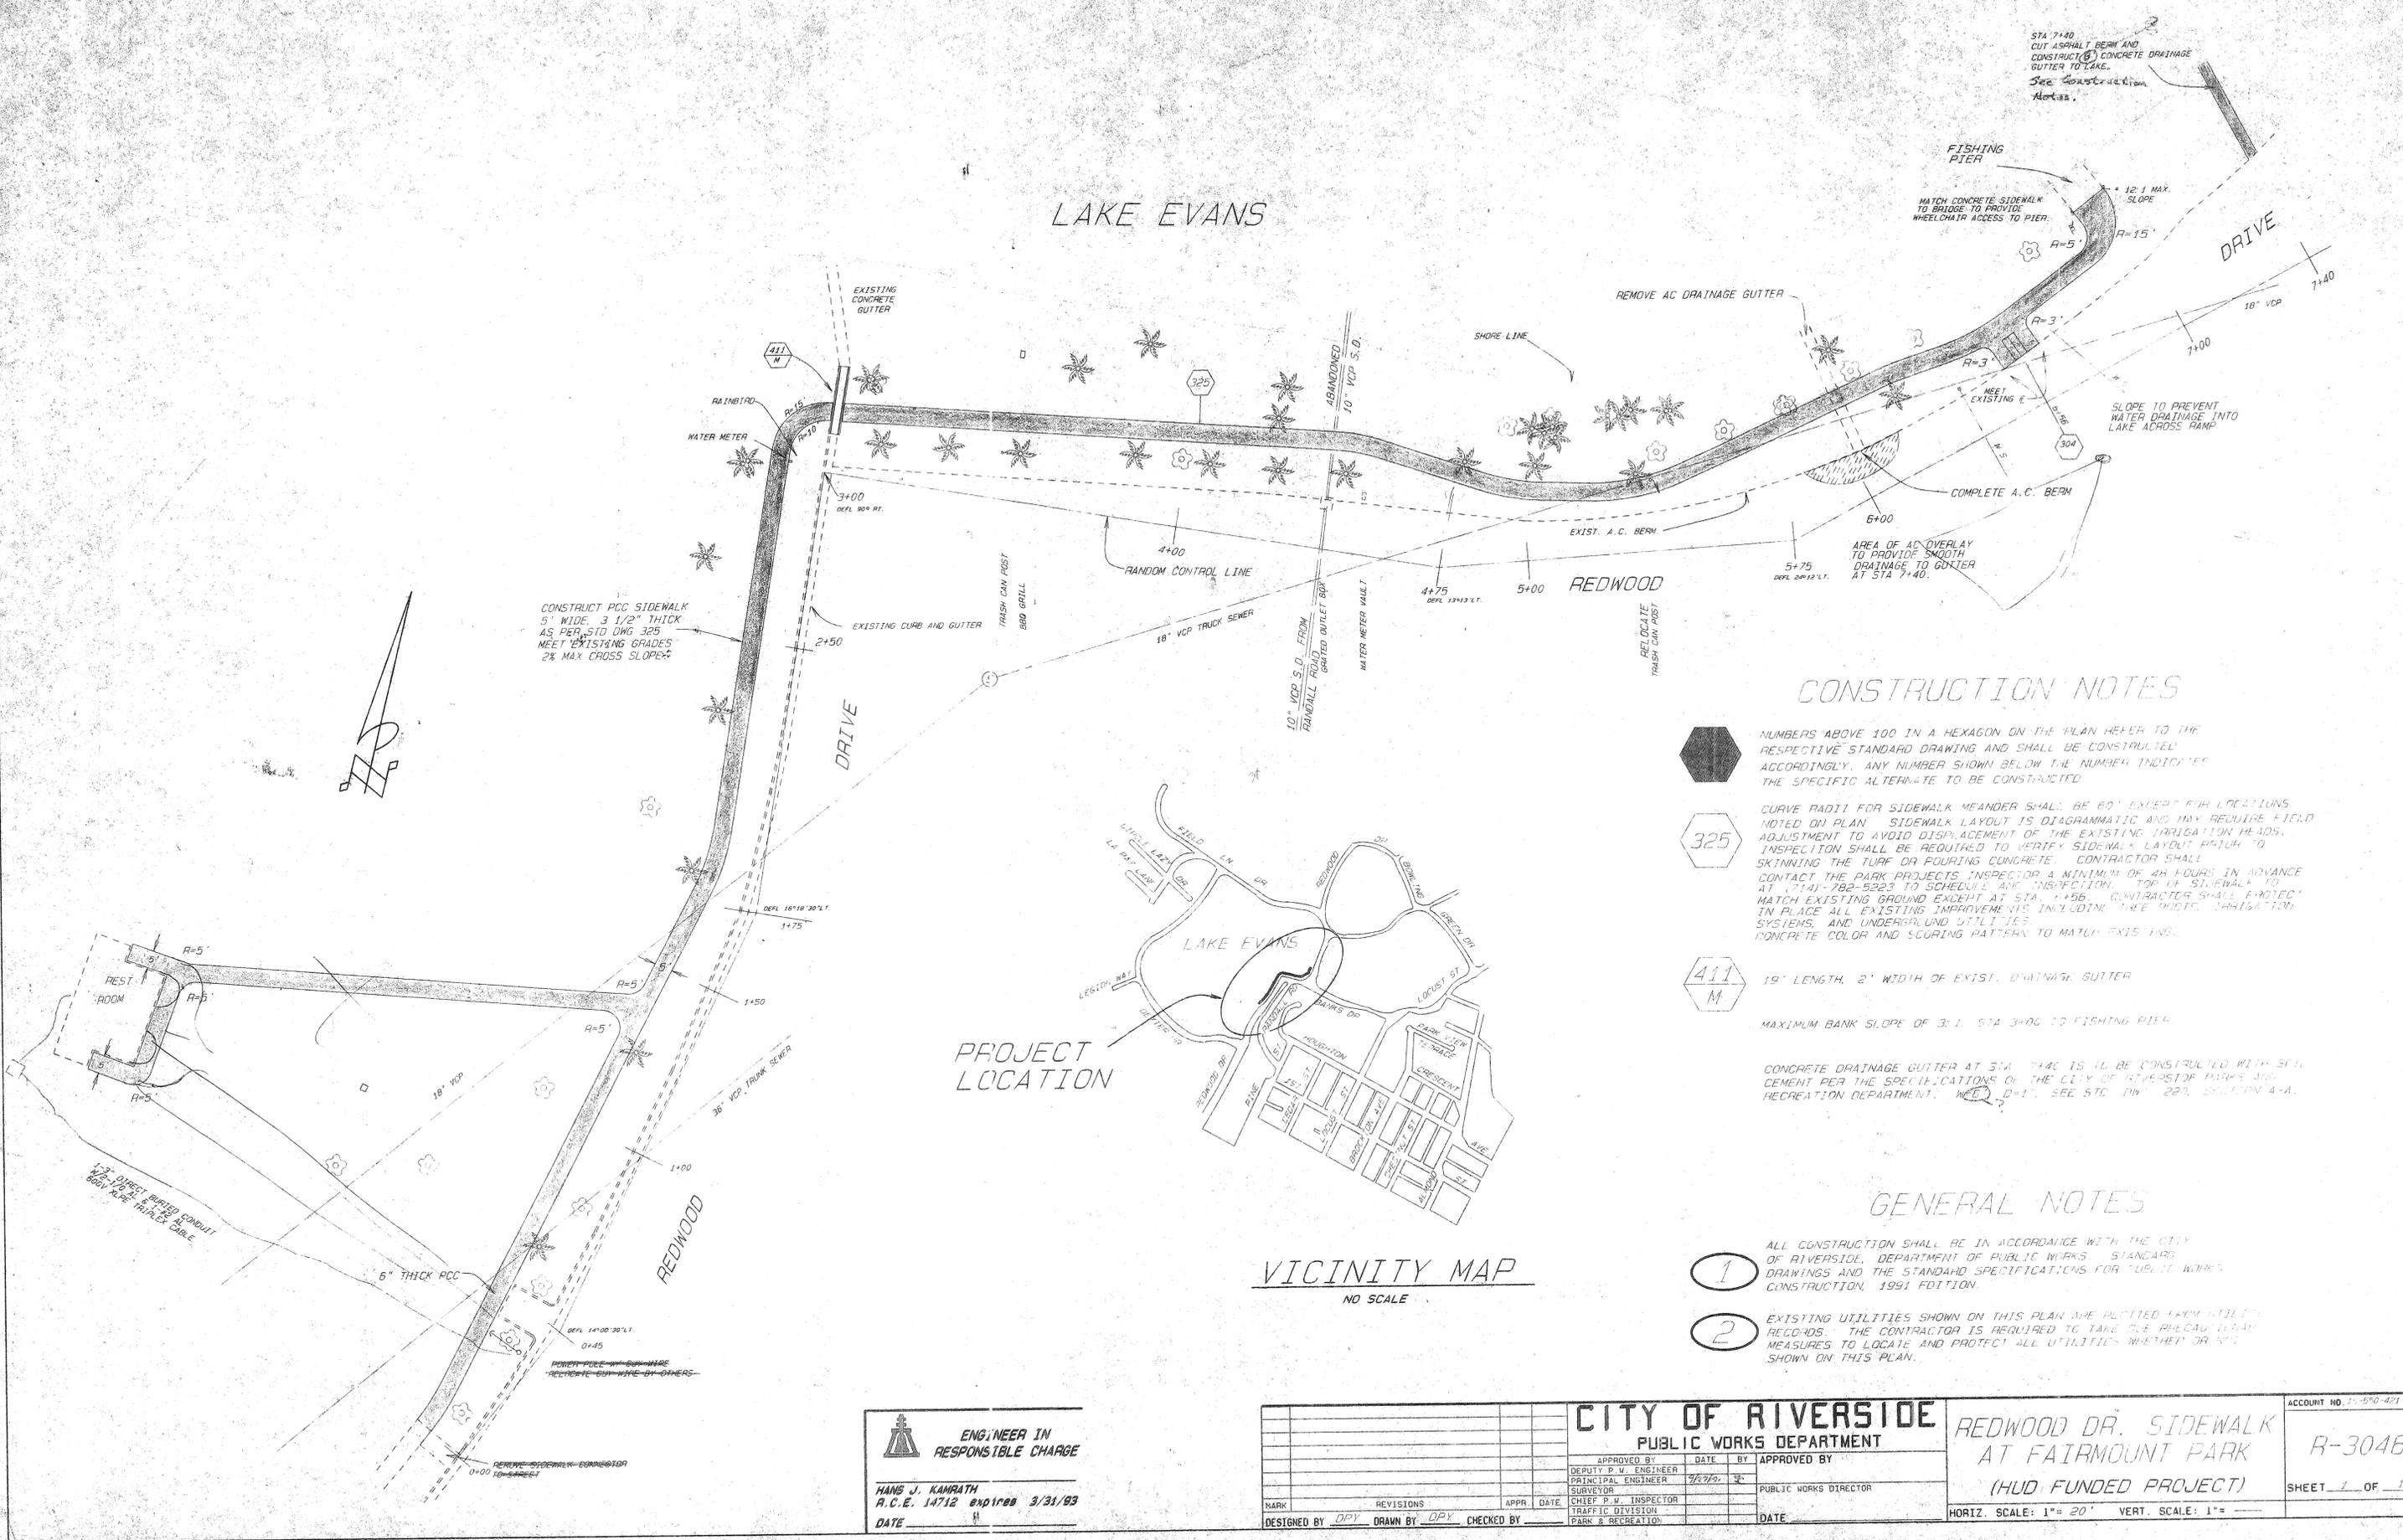

# LAKE EVANS



CONSTRUCT PCC SIDEWALK  
5' WIDE 3 1/2\"/>


## CONSTRUCTION NOTES

- NUMBERS ABOVE 100 IN A HEXAGON ON THE PLAN REFER TO THE RESPECTIVE STANDARD DRAWING AND SHALL BE CONSTRUCTED ACCORDINGLY. ANY NUMBER SHOWN BELOW THE NUMBER INDICATES THE SPECIFIC ALTERNATE TO BE CONSTRUCTED.
- CURVE RADII FOR SIDEWALK MEANDER SHALL BE 60' EXCEPT FOR LOCATIONS NOTED ON PLAN. SIDEWALK LAYOUT IS DIAGRAMMATIC AND MAY REQUIRE FIELD ADJUSTMENT TO AVOID DISPLACEMENT OF THE EXISTING IRRIGATION HEADS. INSPECTION SHALL BE REQUIRED TO VERIFY SIDEWALK LAYOUT PRIOR TO SKINNING THE TURF OR POURING CONCRETE. CONTRACTOR SHALL CONTACT THE PARK PROJECTS INSPECTOR A MINIMUM OF 48 HOURS IN ADVANCE AT (714) 782-5223 TO SCHEDULE AN INSPECTION. TOP OF SIDEWALK TO MATCH EXISTING GROUND EXCEPT AT STA. 6+56. CONTRACTOR SHALL PROTECT IN PLACE ALL EXISTING IMPROVEMENTS INCLUDING TREE ROOTS, IRRIGATION SYSTEMS, AND UNDERGROUND UTILITIES. CONCRETE COLOR AND SCORING PATTERN TO MATCH EXISTING.
- 19' LENGTH, 2' WIDTH OF EXIST. DRAINAGE GUTTER.
- MAXIMUM BANK SLOPE OF 3:1. STA 3+00 TO FISHING PIER.
- CONCRETE DRAINAGE GUTTER AT STA. 7+40 IS TO BE CONSTRUCTED WITH SCH. CEMENT PER THE SPECIFICATIONS OF THE CITY OF RIVERSIDE PARKS AND RECREATION DEPARTMENT. SEE STD. DWG. 220, SECTION 4-A.

## GENERAL NOTES

- ALL CONSTRUCTION SHALL BE IN ACCORDANCE WITH THE CITY OF RIVERSIDE, DEPARTMENT OF PUBLIC WORKS' STANDARD DRAWINGS AND THE STANDARD SPECIFICATIONS FOR PUBLIC WORKS CONSTRUCTION, 1991 EDITION.
- EXISTING UTILITIES SHOWN ON THIS PLAN ARE PLOTTED FROM UTILITY RECORDS. THE CONTRACTOR IS REQUIRED TO TAKE THE PRECAUTIONARY MEASURES TO LOCATE AND PROTECT ALL UTILITIES WHETHER OR NOT SHOWN ON THIS PLAN.

## PROJECT LOCATION

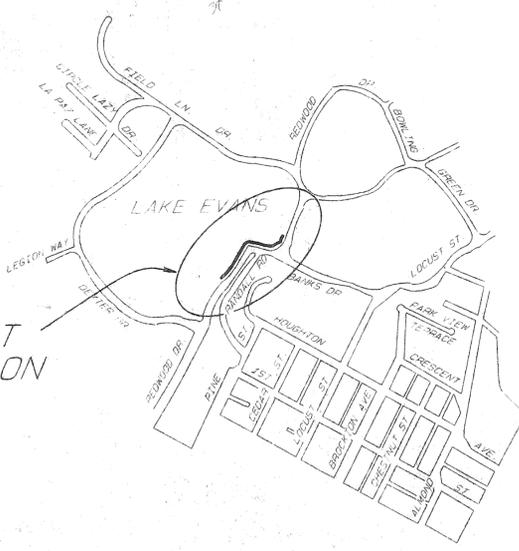

VICINITY MAP  
NO SCALE

ENGINEER IN RESPONSIBLE CHARGE  
 HANS J. KAMRATH  
 A.C.E. 14712 exp 1/00 3/31/03  
 DATE

<b>CITY OF RIVERSIDE</b> PUBLIC WORKS DEPARTMENT				REDWOOD DR. SIDEWALK AT FAIRMOUNT PARK (HUD FUNDED PROJECT)		ACCOUNT NO. 1-590-421-16 R-3046 SHEET 1 OF 1
APPROVED BY	DATE	BY	APPROVED BY	DATE	DATE	
DEPUTY P.W. ENGINEER			PUBLIC WORKS DIRECTOR			
PRINCIPAL ENGINEER	7/27/99	SE				
SURVEYOR						
CHIEF P.W. INSPECTOR						
TRAFFIC DIVISION						
PARK & RECREATION						
DESIGNED BY	DPY	DRAWN BY	DPY	CHECKED BY		

HORIZ. SCALE: 1" = 20' VERT. SCALE: 1" =