



**SECTION A-A  
NEW CURB GUTTER AND SIDEWALK**

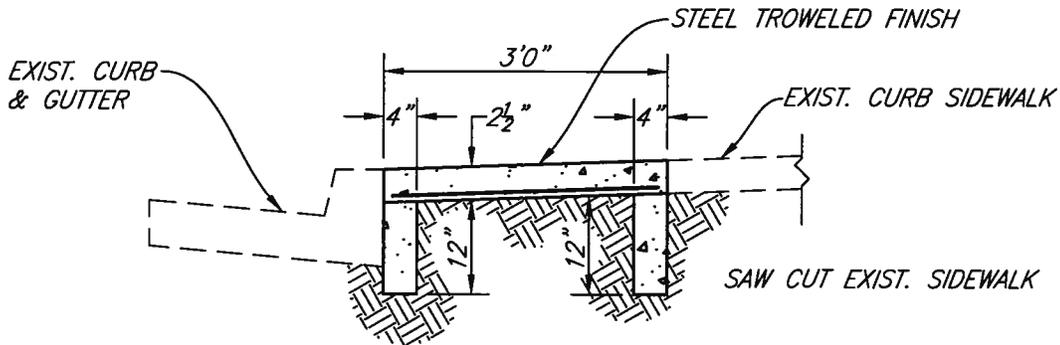

**SECTION A-A  
EXIST. CURB GUTTER AND SIDEWALK  
SCALE 1"=2'**

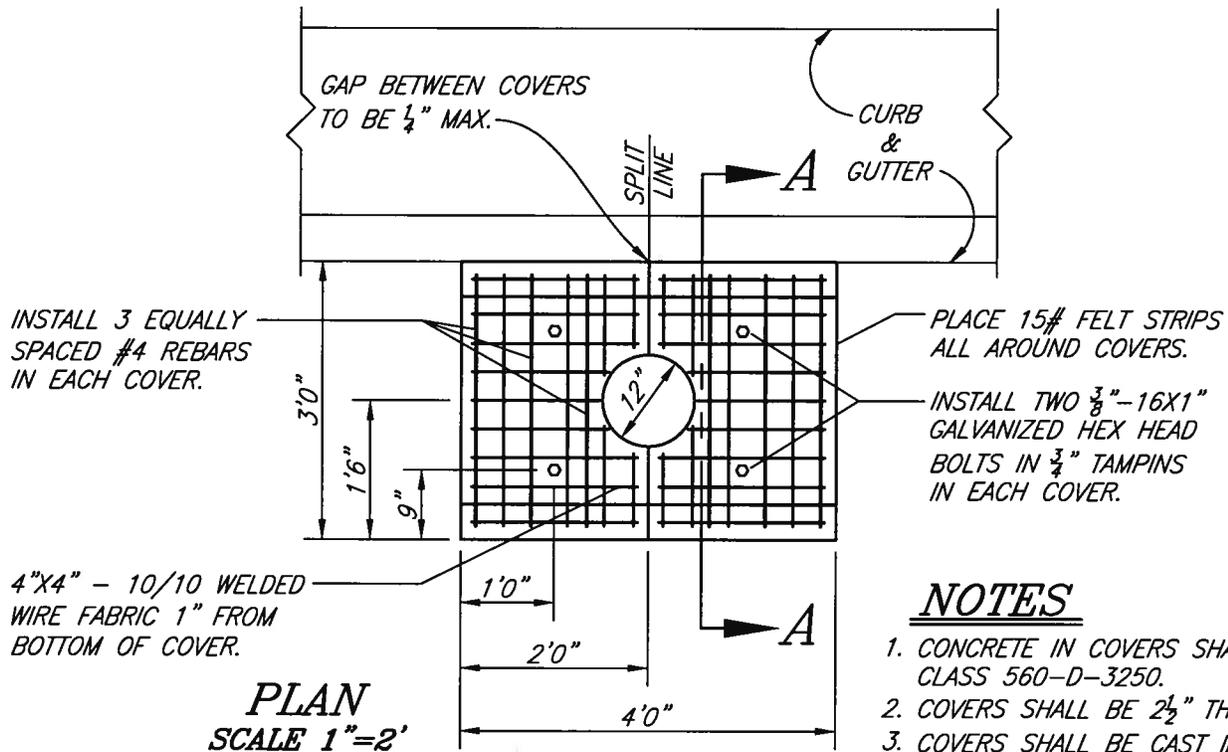

**NOTES**

1. CONCRETE IN COVERS SHALL BE CLASS 560-D-3250.
2. COVERS SHALL BE 2 1/2" THICK.
3. COVERS SHALL BE CAST IN PLACE.

APPROVED BY

*[Signature]*  
CITY ENGINEER

5/18/11  
DATE

CITY OF RIVERSIDE  
PUBLIC WORKS DEPARTMENT

TREE WELL AND COVERS

STANDARD DRAWING NO. 326

Sheet 1 of 1

MARK	REVISIONS	APPR.	DATE