JURUPA AVE **CENTRAL AVE ARLINGTON AVE**

VICINITY MAP


CONSTRUCTION NOTES:

- CONSTRUCT ACCORDING TO PWS STANDARD PLANS FOR PUBLIC WORKS CONSTRUCTION, 2009 EDITION (XXX = TYPE PER PLAN) • 333 = STD. 333-2, JUNCTION STRUCTURE PIPE TO RCB

GENERAL NOTES:


- 1. CONSTRUCTION SHALL BE IN ACCORDANCE WITH CITY OF RIVERSIDE DEPT. OF PUBLIC WORKS STANDARD DRAWINGS, ITS SUPPLEMENTAL NOTES, AND THE STANDARD SPECIFICATIONS FOR PUBLIC WORKS CONSTRUCTION, 2012 EDITION.
- 2. IT SHALL BE THE RESPONSIBILITY OF THE CONTRACTOR TO CLEAR THE RIGHT OF WAY IN ACCORDANCE WITH THE PROVISIONS OF LAW AS IT AFFECTS EACH UTILITY INCLUDING IRRIGATION LINES AND APPURTENANCE AND AT NO COST TO THE CITY.
- 3. THE EXISTENCE AND LOCATION OF ANY UNDERGROUND UTILITY PIPLES OR STRUCTURES SHOWN ON THESE PLANS WERE OBTAINED BY A SEARCH OF AVAILABLE RECORDS. TO THE BEST OF OUR KNOWLEDGE, THERE ARE NO EXISTING UTILITIES EXCEPT AS SHOWN ON THE PLANS. THE CONTRACTOR IS REQUIRED TO TAKE PRECAUTIONARY MEASURES TO PROTECT THE UTILITY LINES SHOWN AND ANY OTHER LINES NOT OF RECORD OR NOT SHOWN ON THESE PLANS.
- THE CONTRACTOR SHALL CALL IN A LOCATIONS REQUEST TO UNDERGROUND SERVICE ALERT (U.S.A.). TOLL FREE NO. 811, TWO WORKING DAYS BEFORE DIGGING. NO CONSTRUCTION PERMIT WILL BE ISSUED BY PUBLIC WORKS DEPARTMENT INVOLVING EXCAVATION FOR UNDERGROUND FACILITIES UNLESS THE APPLICANT HAS BEEN PROVIDED AN INQUIRY IDENTIFICATION NUMBER BY U.S.A.
- 5. THE CONTRACTOR SHALL BE RESPONSIBLE FOR PRESERVING OR RE-ESTABLISHING AND REFERENCING SURVEY MONUMENTS DESTROYED, DISTURBED, OR BURIED AS A RESULT OF CONSTRUCTION SHOWN
- ANY TRAFFIC CONTROL STRIPING OBLITERATED AND/OR BALDY WORN DURING CONSTRUCTION SHALL BE RESTORED BY THE CONTRACTOR WITHIN FIVE DAYS AFTER NOTIFICATION FROM THE CITY INSPECTORS.
- 7. NO PERSONAL SHALL PERFORM ANY CONSTRUCTION ACTIVITY OR INSTALL ANY OBJECTS WITHIN THE PUBLIC RIGHTS-OF-WAY OR EASEMENTS OF THE CITY OF RIVERSIDE WITHOUT A VALID CONSTRUCTION PERMIT OR A STREET OPENING PERMIT OR AN ENCROACHMENT PERMIT ISSUED BY THE CITY'S PUBLIC WORKS DEPARTMENT.
- 8. ALL FLAGGED ELEVATIONS SHALL BE STAKED IN THE FIELD BY THE CITY.
- THE CONTRACTOR SHALL BE RESPONSIBLE TO VIDEO THE STORM DRAIN LINE AND PROVIDE A COPY TO THE ENGINEER.
- 10. CONTRACTOR SHALL POTHOLE VERIFY THE LOCATION AND ELEVATION OF ALL EXISTING UTILITIES SHOWN OR NOT SHOWN PRIOR TO FURNISHING THE PIPE. CONTRACTOR SHALL PROVIDE ENGINEER POTHOLE RESULTS AND ALLOW THE ENGINEER 2 WEEKS TO ISSUE NEW PLAN REVISION IF NECESSARY.


RIVERSIDE

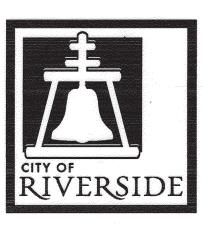

CALIFORNIA

PUBLIC WORKS DEPARTMENT JURUPA AVENUE STORM DRAIN MODIFICATIONS AT ACORN STREET

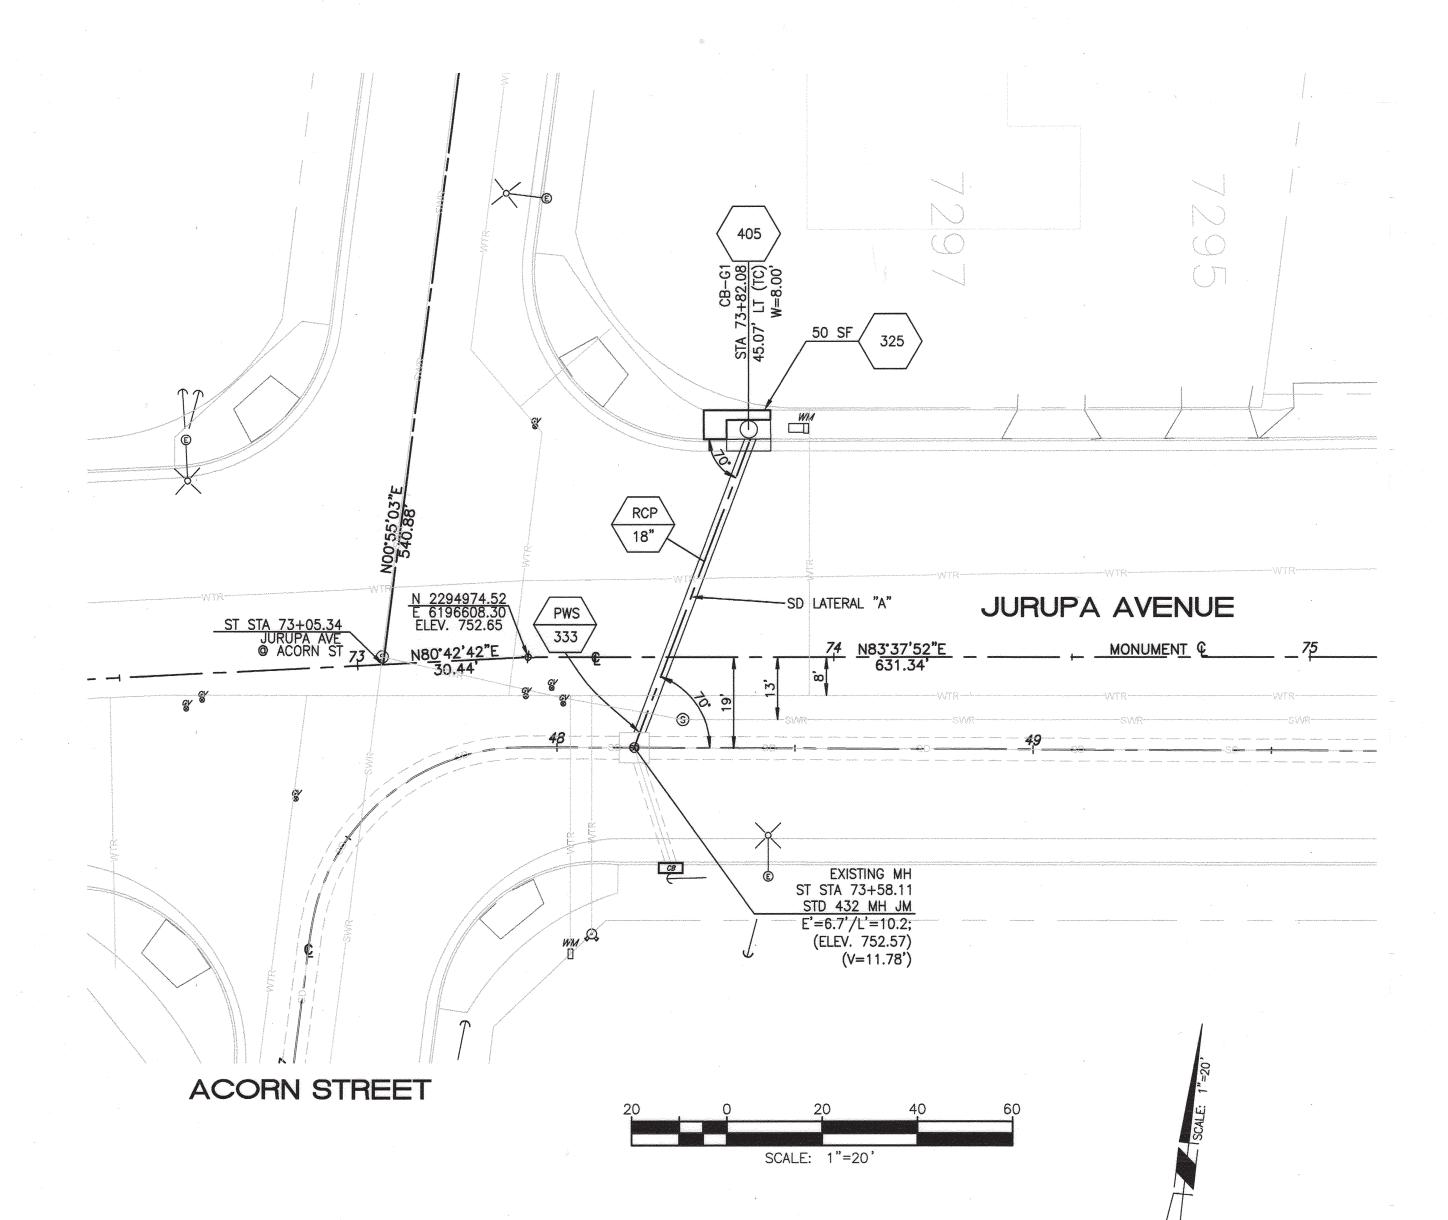

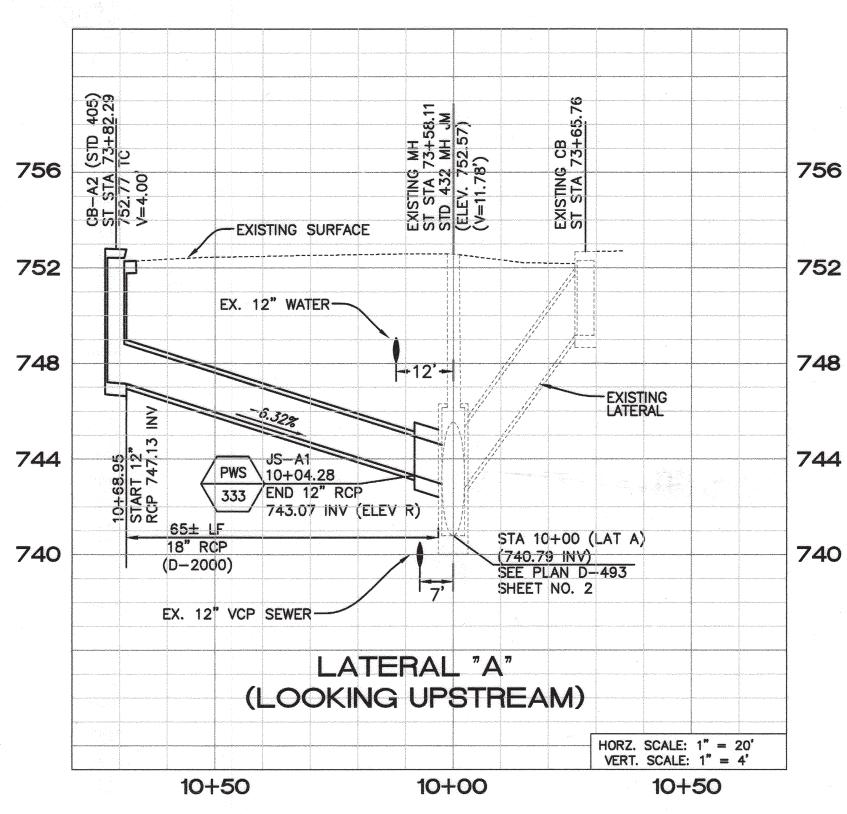



BENCHMARK: H4-F3


P.K. NAIL & CITY ENGINEER TAG II THE TOP OF A CATCH BASIN ALONG THE CURB OF JURUPA AVENUE, 60 FEET EASTERLY OF ACORN STREET.

DATUM: 1929 ADJUSTED AND ENTERED: 1970 ELEVATION: 752.606'



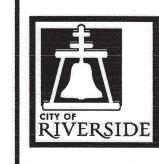

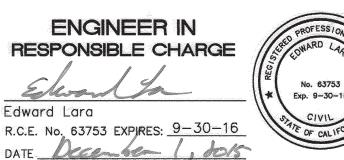

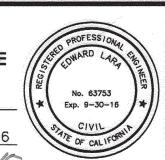

DESIGN	ED BY RO DRAWN BY RO CHECKED BY	EL	
MARK	REVISIONS	APPR.	C
المعلى والمساورة والمراجع والم			
			Sections
Kango di Sala			

CITY OF RIVERSIDE, CALIFORNIA DEPARTMENT OF PUBLIC WORKS APPROVED BY APPROVED BY man de la NGINEERING MANAGER

12-4-15

12-7-15

DATE 12/3/15

12-2-1

CONSTRUCTION ADMIN.

TRAFFIC DIVISION

JURUPA AVENUE STORM DRAIN MODIFICATIONS AT ACORN STREET CITY ENGINEER

STORM DRAIN

JURUPA SD LATERAL "A"

CONSTR. WORK ORDER, NO.: 1521746 D 871 D-883 SHEET___OF__1 FILE NAME: D-871.DWG HORIZ, SCALE: 1"=20' VERT, SCALE: 1"=4'

AS- BUILT 7-20-18