OWNERSHIP CERTIFICATE

We hereby certify that we are the owners of or have some right, title, or interest in the land included within the Subdivision shown on the annexed map; that we are the only persons whose consent is necessary to pass clear title to said land; that we hereby consent to the making and filing of this map and subdivision as shown within the colored border line and that we hereby dedicate for public use for street and public utility purposes Lots "A", "B", and "C"; and for construction and maintenance of electrical public utility facilities the areas designated as "5'x30' P.U.E.", "5'x40' P.U.E", "5'x50' P.U.E." and also a "BLANKET P.U.E." over Lot 21. Further, we the undersigned owners and our successors and assigns in interest hereby release and relinquish to the City of Riverside, a municipal corporation, all vehicular access rights appurtenant to Lots 7 and 8 on, over and across STOVER AVENUE adjoining said Lots.

TRIDER CORPORATION

Grady Hanshaw, a widower, as beneficiary per instrument No. 254124 recorded November 12, 1985, official records of Riverside County, California.

HOME FEDERAL SAVINGS AND LOAN ASSOCIATION. a Corporation as Trustee, under Deed of Trust rec. Feb. 28, 1986 as inst. no. 47900, O.R. Riv. Co., Calif...

NOTARY ACKNOWLEDGEMENT

STATE OF CALIFORNIA) 55 COUNTY OF DRANGE.

On this Ind day of open ,19 86, before me, Tommy L. Hull a Notary Public in and for said County and State, personally appeared Toseph T. DeComa, The and personally known to me or proved to me on the basis of satisfactory evidence to be the furthouzed signer.

Authorized signer _personally known

Savings and Look Assoc. Corporation the corporation that executed the within instrument on behalf of the corporation therein named, and acknowledged to me that such Corporation executed the within instrument pursuant To its by hows or a resolution of its Board of Directors.


January Hully Sell Corporation of its Board of Directors.

January Hully Sell Corporation Sell Notary Public in and for say Course of Marking Add 1911.

NOTARY ACKNOWLEDGEMENT STATE OF CALIFORNIA) SS COUNTY OF Orange)

My Commission Exp Nov. 18, 1988 On this 10th day of January, 1986, before me, Joanne Rowland a notary public, in and for said County and State, personally appeared Alan D. Trider and ___ _____personally known to me or proved to me on the basis of satisfactory evidence to be the president and secretary of TRIDER

CORPORATION, A CALIFORNIA Corporation the corporation that executed the within instrument on behalf of the corporation therein named, and acknowledged to me that such Corporation executed the within instrument pursuant to its by-laws or a resolution of its Board of Directors.

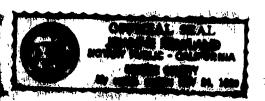

Joanne Rowland NOTARY PUBLIC IN AND FOR SAID STATE AND COUNTY

NOTARY ACKNOWLEDGEMENT

STATE OF CALIFORNIA) 55 COUNTY OF ORANGE)



CONTRACTOR OF A CONTRACTOR LANGE

NOTARY PUBLIC - CALIFORNIA

PRINCIPAL OFFICE IN-

on this 4th day of February, 1986, before me, Joanne Rowland a Notary Public in and for said county and State, personally appeared Grady Hanshaw, personally known to me or proved to me on the basis of batisfactory evidence to be the person whose name is subscribed to the within instrument and acknowledged to me that he executed the same as beneficiary.



MOTARY PUBLIC IN AND FOR SAID STATE AND COUNTY

IN THE CITY OF RIVERSIDE, COUNTY OF RIVERSIDE, CALIFORNIA

TRACT NO. 21074

BEING A SUBDIVISION OF A PORTION OF THE S.E. 1/4 OF SECTION 34, T2S., R,6W, S.B.M. OF "SECTIONALIZED SURVEY OF RANCHO LA SIERRA"PER MAP BOOK 6, PAGE 70, RECORDS OF RIVERSIDE COUNTY, CALIFORNIA

DECEMBER 1985 CITY ENGINEER'S CERTIFICATE

L. J. LEBLANC, P.E. GLENDALE, CALIFORNIA

I hereby certify that I have examined the within map; that the subdivision as shown hereon is substantially the same as it appeared on the tentative map of Tract No. which was approved by the Riverside City Planning Commission on Sept. 5 1985, and any approved alterations thereof; that all provisions of the Subdivision Map Act (Division 2 of Title 7 of the California Government Code) and of Title 18 of the Riverside Municipal Code applicable at the time of the approval of the tentative map have been complied with; that I am satisfied that the map is technically correct; that the easements for sewers and drainage facilities as shown on the map have been approved; that plans for drains, drainage works, and sewers sufficient to protect all lots in the subdivision from flood have been approved; that a complete set of plans covering all improvements has been filed with the Public Works Department and that the same have been checked and approved; and that all improvements have been completed in accord with the approved plans or that the subdivider has entered into an agreement with the City of Riverside covering completion of all improvements and specifying the time for completing the same.

Dated: APRIL

ROBERT C. WALES, R.C.G. 18793 DIRECTOR OF PUBLIC WORKS

BY William D. Derlins
RCE 11405

ENGINEER'S CERTIFICATE

I hereby certify that I am a Registered Civil Engineer of the State of California and that this map consisting of Four (4) sheets correctly represents a true and complete survey made under my supervision during that all monuments of the character and locations shown hereon are in place or will be in place within one (1) year from the recording date of this map, and that said monuments are sufficient to enable the survey to be retraced.

Dated DECEMBER 14, 1985



UTILITIES CERTIFICATE

I hereby certify that the subdivider named on this map has deposited with the City of Riverside, Public Utilities Department, sufficient funds or made the required arrangements and provisions for the installation of water and electric facilities necessary to provide service to all parcels as shown on this map; and that all public utilities easements shown are sufficient for all requirements of the Electric and Water Divisions of the Department of Public Utilities of the City of Riverside.

Dated MARCH 10, 1986.

ROBERT C. WALES ACTING Director of Public Utilities

PUBLIC UTILITY EASEMENTS

Date March 10 1986

The City of Riverside, being owner of the following described easements, hereby consents to the making and filing of the annexed final

An easement and right of way to excavate for and lay, construct, maintain, operate, repair, alter, replace and remove a line of pipe or lines of pipes, ditches or flumes, together with any or all fittings appurtenant thereto, for the conveyance of water in, over and across the herein described property, together with certain water and water rights in favor of Citizens Domestic Water Company , recorded March 18, 1926 in Book 663, Page 591 of Deeds, Records of Riverside County, California.

An easement for right of way and water rights, together with right of entry for the purpose of laying, maintaining and constructing water ditches, canals, pipelines, flumes and conduits for conveying and distributing water for irrigation and domestic purposes in favor of Twin Buttes Water Company, a corporation, recorded August 11, 1919 in Rook 508, Page 101 of official records of Riverside County, California.

> ROBERT C. WALES Director of Public Utilities

DECORDER	1.a. annmana	
	'S CERTIFICATE	
Filed th	is gradu day d	of APRIL
19 86 ,	at <u>/:00</u>	P.M. in Book 156
of	MAPS	, at Page <u>94-97</u>
at the r	equest of the C	÷ /
Fee: # /	200	
ree. · /	<u> </u>	WILLIAM E. CONERLY, COUNTY RECOFFER
		COUNTY MECONDICA

SHEET I OF A SHEETS

Subdn. G'Tee FIRST AMBRICAN TITLE LUS.Co.

CITY TREASURER'S CERTIFICATE

I hereby certify that according to the records of this office as of this date, the real property shown on this map is not subject to any special assessments, bonds and/or liens which have not been paid in full.

This certificate does not include any special assessments, the bonds of which have not become a lien upon said property.

Dated Jeb. 18 , 1986.

H. E. BREWER City Treasurer

CITY CLERK'S CERTIFICATE

RESOLVED: That this map, consisting of Four (4) sheets be and the same is hereby accepted as the final map of TRAÇT NO.21074 and the streets and easements are hereby accepted as public streets and easements, and the City Clerk is hereby authorised and directed to attest said map by signing her name thereto as City Clerk at the City of Riverside, State of California, and affix the official seal of said City thereto.

I hereby certify that the foregoing resolution was accepted by the Mayor and Council of the City of Riverside this 1st day of April 1986. ALICE A. HARE

City Clerk of the City of Riverside, Cath

TAX COLLECTOR'S CERTIFICATE

I hereby certify that according to the records of this office as of this date, there are no liens against the real property shown on the annexed map for unpaid State, County, Municipal, or Local taxes and special assessments collected as taxes except taxes and special assessments collected as taxes now a lien but not yet payable, which are estimated to be \$ 3,900.

Dated March 4 , 1986.

R. WAYNE WATTS County Tax Collector

TAX BOND CERTIFICATE

I hereby certify that a bond in the sum of \$ 3,900.00 has been executed and filed with the Board of Supervisors of the County of Riverside, State of California, conditioned upon the payment of all taxes, State, County, Municipal, or local, and all special assessments collected as taxes which at the time of filing of this map with the County Recorder are a lien against said property but not yet payable and said bond has been duly approved by said Board of Supervisors.

Dated APRIL 7, 1986

GERALD A. MALONEY ' Clerk of the Board of Supervisors

By R. W. Olw > Deputy

SOIL REPORT

A preliminary soils report was prepared on the GTH day of SEPTEMBER, 1963 as required by the Health and Safety Code of California, Section 17953 by Accu-Test Laboratory Inc.



156/95

M. M.


TRACT NO. 21074

BEING A SUBDIVISION OF A PORTION OF THE S.E.I/4 OF SECTION 34, T.2S., R.6 W., S. B. M. OF "SECTIONALIZED SURVEY OF RANCHO LA SIERRA" PER MAP BOOK 6, PAGE 70, RECORDS OF RIVERSIDE COUNTY, CALIFORNIA

SEPTEMBER 1985

SCALE : I"= 200'

L. J. LEBLANC, PROFESSIONAL ENGINEER

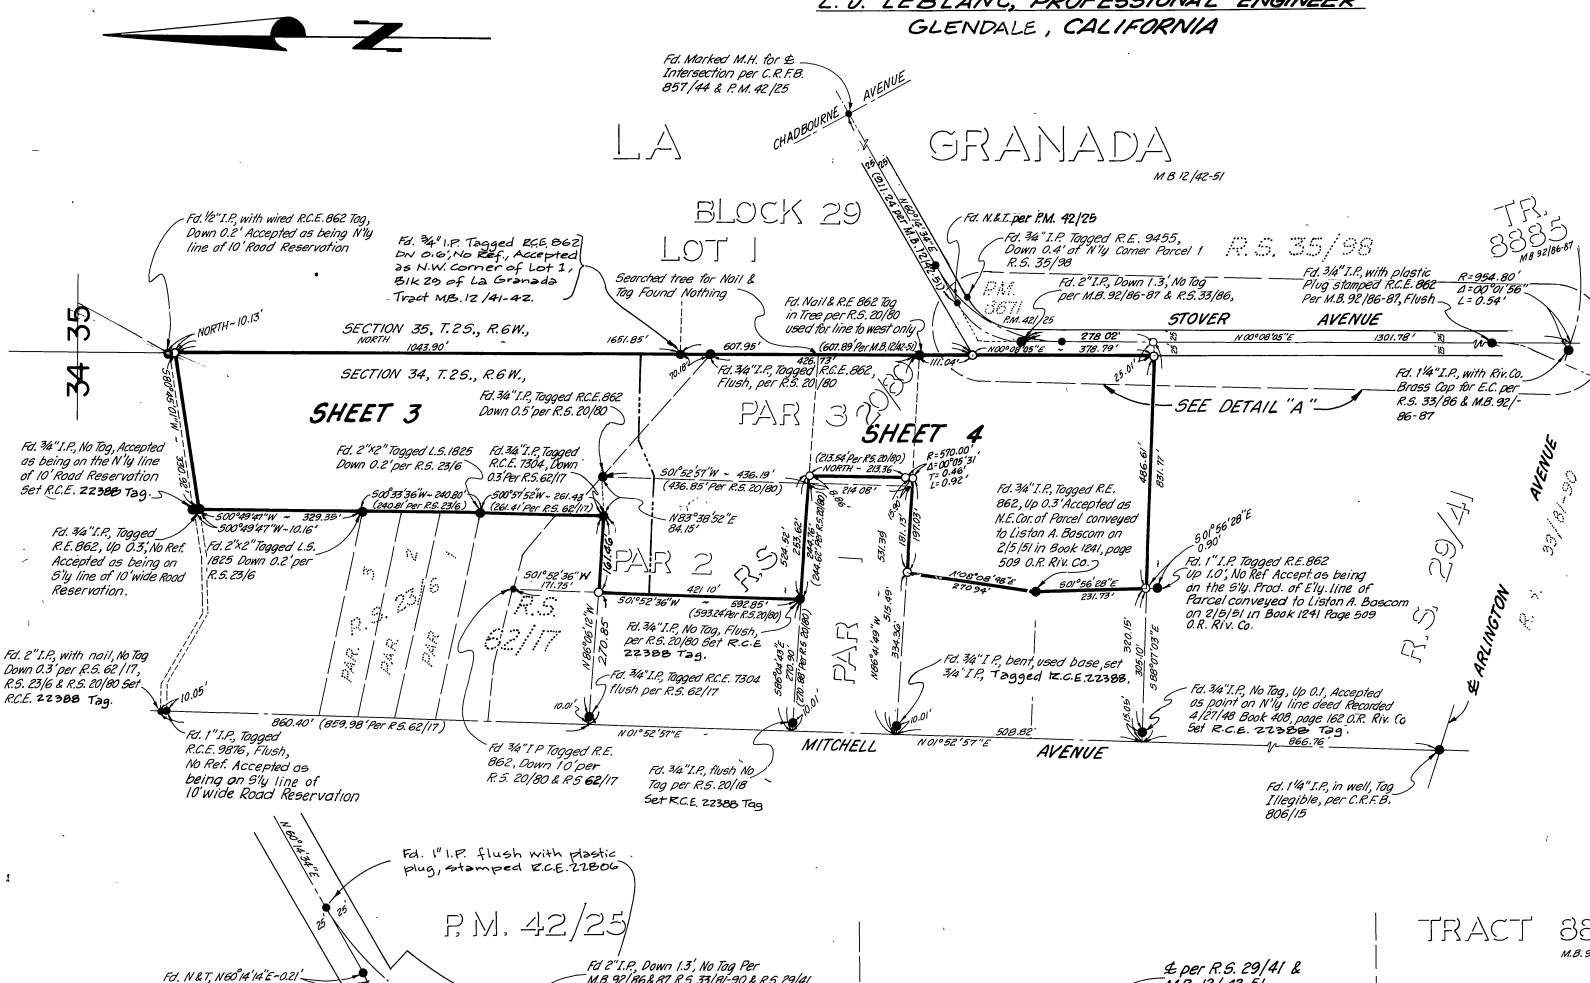

POTENTIAL LIQUEFACTION

.All or a portion of the property included within this map has been identified by the City of Riverside Seismic Safety Element of the General Plan as being potentially subject to liquefaction should ground shaking occur. To limit the possibility of structural damage or failure in such an event a geologic investigation acceptable to the city Building Official may be required as a prerequisite to issuance of building permits.

ENGINEER'S NOTES:

Bearings are based upon the centerline of Stover Avenue as being NOO°08'05"E as shown on map of Tract 8885 on file in Book 92 of maps, at Pages 86-87 Records of Riverside County California.

- 1. -O- Indicates 3/4" I.P. with plastic plug stamped RCE 27388 set flush unless otherwise noted.
- 2. Indicates found monuments as noted
- 3. This subdivision contains 18.29 Acres
- 4. Set nail and RCE 21388 tag in top of curb at side lot line projection, unless otherwise indicated
- 5. Set 3/4" I.P. with plastic plug stamped R.C.E. 21388 at all rear lot corners and angle points in side lot lines except as noted.
- 6. ZZZ Indicates Vehicula'r Access Rights Waived .

3335 M.B. 92/86 & 87 Fd 2"I.P., Down 1.3', No Tag Per M.B. 92|86&87,R.S. 33|81-90 & R.S. 29|41 £ per R.S. 29/41 & M.B. 12/42-51 of E.C. Per P.M. 42/25 - Fd. 14" I.P., with Riv. Co. Brass Cap for E.C. per 1302.40' AVENUE STOVER N 60°14'34"E 87.00' R.S. 33/86 & M.B. 92/86 & 87 N00°01'01"E Set Nail & R.C.E.
27388 Tag in Tree 7=55.09' L=108. 41 Meg 59 R=250.00' 1=24° 5' 10'. N00°08'05"E 1301.78 1=00°01'56' L= 0.54' / 1=00°01'52"~ L=0.52') NOO°01'01"E 87.00' (Per R.S. 33/86 £ per R.S. 33/81-90& - Fd.3/4" I.P., with Plastic -Plug stamped R.C.E. 862, M.B. 92/86&87 Flush, per M.B.92/86-87 DETAIL "A" (& STOVER AVE.) RS 29/ SEE SHEET NO. 4 SCALE : 1" = 100'

₩ W 5 0

96

156/

M.B.

4. Set nail and RCE 22388 tag in top of curb at side lot line

5. Set 3/4" I.P. with plastic plug stamped R.C.E. 22388 at all rear lot corners and angle points in side lot lines except as noted.

-&- Indicates 1" I.P. w/ plastic plug stamped R.C.E. 22388 Set flush unless otherwise nated.

projection, unless otherwise indicated

TRACT NO. 21074

BEING A SUBDIVISION OF A PORTION OF THE S.E.I/4 OF SECTION 34,T.2 S., R,6W., S. B. M. OF "SECTIONALIZED SURVEY OF RANCHO LA SIERRA PER MAP BOOK 6, PAGE 70, RECORDS OF RIVERSIDE COUNTY, CALIFORNIA SEPTEMBER 1985 SCALE I'=60'

L. J. LEBLANC, PROFESSIONAL ENGINEER GLENDALE , CALIFORNIA

POR SEC 35

7,25,, R,6W, Fd. 12" I.P. with wired R.C.E. 862 tag, Down 0.2' 892.56 <u> 100.00'</u>— Accepted as being on N'ly line of 10' road / reservation . 15 16 POR SEC 34 T, 2 S., R.6 W. 21 6.71 Ac. BLANKET P. U. E. 10' wide road reservation to -J. W. Hole et. ux. Recorded March 19,1924 in Book 600 at page 418 of Deeds, Riv.Co. Rec. COUNTRY LANE Fd.34"I.P. Down 0.5', No Tag, Accepted as being on N'ly line of 10' road reservation, Set R.C.E. 22388 Tag S 00° 57' 52"W 261.43' Fd. 34"I.P., Tagged — R.C.E. 7304, Down 0.3" per R.S.62/17 - Fd. 2"X2" Togged L.S. 1825, Down 0.2 |-20 NOO°49'47"E-10.16' Fd. 3/4"1.P., tagged R.E.862, up 0.3', No Ref. Accepted as being on 5'ly line of 10' wide Per R.S. 23/6 ENGINEER'S NOTES: R,S, 62/17 road reservation. Bearings are based upon the centerline of Stover Avenue as being NOO°08'05"E as shown on map of Tract 8885 on file in Book 92 of maps, at Pages 86&87 Records of Riverside County California. 1 — Indicates 3/4" I.P. with plastic plug stamped R.C.E. 22388 set flush unless otherwise noted. 105.00 105.00' -501°52′36″W 2. — Indicates found monuments as noted. 592.85 `fd. 3/4" I.P., Tagged R.E. 862, Down 1.0' per R.S. 20/80 & R.S. 62/17 3 This subdivision contains 18.29 Acres.

