

SUPPLEMENTAL REPORT

1. Original File No. P12-149530	2.	3. Off ID 509	4. Dist. C	5. Crime-Ct.	6. Crime-Ct.	7. Crime-Ct.	8. Date/Time Occurred	9. Day
10. Date/Time Assigned 10/14/2012 2329	11. Date/Time Inv. Start 10/14/2012 2358		12. Date/Time Inv. Term. 10/14/12 0900		13. Type Clr. Exc	14. Type Cont. Rec	15. Additional Adults Arr.	16. Additional Juv. Arr.
17. Address of Occurrence (Street No. - Name - City) 3750 Myers Apartment #55							18. Type of Place Apartment Complex	
For ID USE: V = Victim, I = Informant, W = Witness, O = Other								
19. ID:	20. Last Name - First - Middle (Firm Name if Business)					21. Race - Sex	22. DOB	
23. Residence Address			24. Business or School Address			25. Home Phone	26. Bus. Phone	
Comments:			E-mail Address			Cell Phone	Pager Number	
35. LAST Name - First - Middle			36. Race - Sex	37. Age	38. Ht.	39. Wt.	40. Hr	41. Eyes
			42. DOB or ID		43. Arrested <input type="checkbox"/> Yes <input type="checkbox"/> No			
44. Address - Clothing - Other Marks or Identifying Characteristics								
45. Juv. Other Disp: Juris. <input type="checkbox"/> 2		Juv. Ct. Prob. <input type="checkbox"/> 5		Within Dept. <input type="checkbox"/> 6		Detained <input type="checkbox"/> 1		Not Detained <input type="checkbox"/> 2

ORIGINALLY REPORTED DOLLAR VALUES ARE CHANGED AS SHOWN BELOW

Cat.	A Currency Notes	B Jewelry Prec. Met.	C Clothing Furs	E Office-Equip.	F T.V.-Radio Cameras	G Firearms	H Household Goods	I Consum. Goods	J Livestock	K Misc.
PS	\$	\$	\$	\$	\$	\$	\$	\$	\$	\$
57										
PR	\$	\$	\$	\$	\$	\$	\$	\$	\$	\$

60. Originally Reported Offenses (Code - Crime)	61. Original Offenses Changed to (Code - Crime)	58. Stolen Auto Value ASP: \$
(1) 245 (d) (1) PC	(1)	59. Recovered Auto Value A2 \$
(2) 3	(2)	
(3)	(3)	


Reporting Officer C. Fuller #509	Reviewed By <i>[Signature]</i>	Copies To:	APR Sent:	APB Sent:
			APR Canx:	APB Canx:
VCLO ()	DOJ-NCIC Entered: Canceled:	ENTERED: STATS: ARBK: ANK:		Page 1

Narrative of Supplemental Report:

On 10/14/2012, at approximately 2329 hours, Sgt. D. Russell requested that I respond to the above location to assist with processing the scene. On 10/15/2012, at 0014 hours, I arrived at the scene. I received a briefing from Sgt. K. Banks. Detective Jim Simons requested that I take photographs from apartment #30 showing witness perspective of the scene. Detective Jim Simons and I contacted the occupants of apartment #30. The adult occupants, Teresa Macias, and Ceasar Macias gave us consent to take photographs showing their vantage point through their bedroom window fan. Their bedroom was the south/west room. That bedroom window was located on the west side of the room facing the courtyard and apartment #55 front door. I then assisted with processing the crime scene with Sr. Forensic Technician Susan Lane. I assisted her with searching for evidence items, crime scene measurements, and the crime scene sketch of the lower level courtyard. Refer to attached diagram and Photo Log for further information. Refer to Sr. Technician Susan Lane's report for related Evidence Logs. I cleared the scene at 0705 hours and responded the Magnolia Station Forensic Unit. I downloaded the photographs to a secure file format. No further action was taken.

APT.# 32
POR#1

LOWER LEVEL COURTYARD

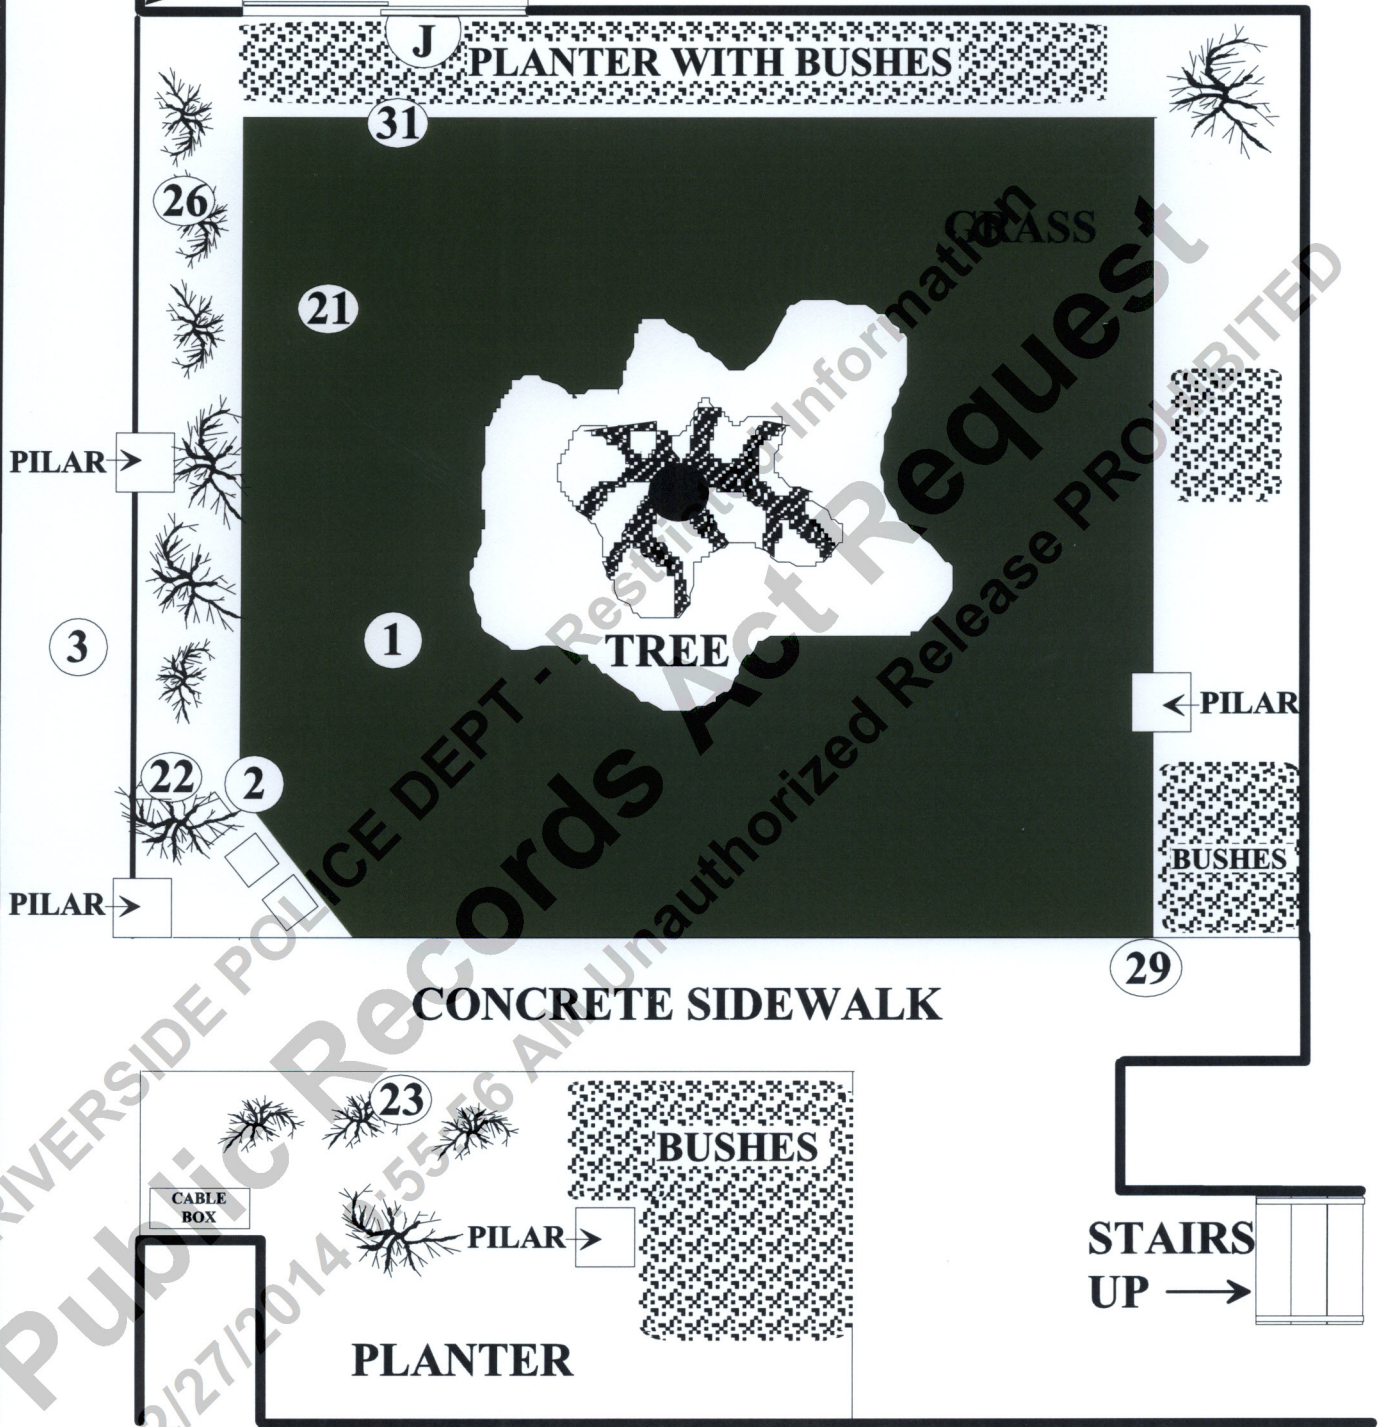

LEGEND

FILE#: P12-149530
 DATE: 10/14/2012
 CRIME: 245(d)(1) PC
 LOCATION: 3750 MYERS APT.#55
 COURTYARD AREA



DETECTIVE: M. MEDICI
 DRAWN BY: C. Fuller #509

Forensic Supervisor
 SCALE: 3/32" = 1'

NOTE: Refer to Sr. Tech. S. Lane's report for a description of the evidence items that were collected.

