

GRAMERCY AVENUE

BARRICADE SIGNS:

NORWOOD AVENUE




TRAFFIC CONTROL GENERAL NOTES:

1. ALL TRAFFIC CONTROL FOR CONSTRUCTION SHALL CONFORM TO THE CALIFORNIA MANUAL ON UNIFORM TRAFFIC CONTROL DEVICES (CA MUTCD) ADOPTED SEPTEMBER 2006, CALTRANS SPECIFICATIONS AND STANDARD PLANS, DATED MAY 2006, AND THE SPECIAL PROVISIONS.
2. CONTRACTOR SHALL PROVIDE ALL NECESSARY EQUIPMENT FOR ALL LANE CLOSURES. LANE CLOSURES SHALL BE AS SHOWN ON THE PLANS OR AS DIRECTED BY THE ENGINEER. THE CONTRACTOR SHALL PROVIDE A SAFE AND CONTINUOUS PASSAGE OF LOCAL PEDESTRIAN AND VEHICULAR TRAFFIC AT ALL TIMES.
3. EXACT LOCATION AND TYPE OF CONSTRUCTION SIGN(S) SHALL BE AS DIRECTED BY THE ENGINEER BASED ON TRAFFIC CONDITIONS.
4. A PERMIT MUST BE OBTAINED BY THE CONTRACTOR AT LEAST 48 HOURS PRIOR TO BEGINNING WORK.
5. ALL TEMPORARY TRAFFIC CONTROL EQUIPMENT SHALL BE INSTALLED AND REMOVED BY PROFESSIONAL TRAFFIC CONTROL STAFF.

SIGNING LEGEND AND CONSTRUCTION NOTES:

- H TYPE II BARRICADE WITH SIGN AS NOTED
- ROAD CLOSURE
- VEHICLE TO BLOCK THRU TRAFFIC PROVIDED BY EVENT ORGANIZER
- 1 CONTRACTOR SHALL POST TEMPORARY R26J(CA) SIGNS (200' SPACING) BOTH SIDES OF MITCHELL AVENUE. SIGNS MUST BE POSTED A MINIMUM OF 72 HOURS PRIOR TO THE EVENT AND CHECKED THE MORNING OF THE EVENT TO ENSURE THEY ARE IN PLACE. ORGANIZER SHALL INFORM RESIDENTS OF RESTRICTED ACCESS. A TOTAL OF 14 SIGNS AND TYPE II BARRICADES ARE REQUIRED.

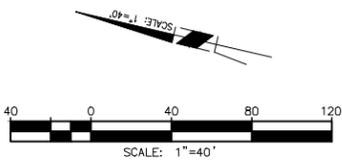

Under Ground Service Alert of Southern California
 Call: TOLL FREE 1-800-227-2600
TWO WORKING DAYS BEFORE YOU DIG



ENGINEER IN RESPONSIBLE CHARGE
 GILBERT M. HERNANDEZ
 R.C.E. No. 69170 EXPIRES: 6-30-16
 DATE: 6-30-12



MARK	REVISIONS	APPR.	DATE

DESIGNED BY: XXX DRAWN BY: XXX CHECKED BY: GMH


CITY OF RIVERSIDE, CALIFORNIA DEPARTMENT OF PUBLIC WORKS		
APPROVED BY	BY	DATE
ENGINEERING MANAGER		
PRINCIPAL ENGINEER		
TRAFFIC DIVISION		
CONSTRUCTION ADMIN.		
PUBLIC UTILITIES		

TRAFFIC CONTROL PLAN
MITCHELL AVENUE
FROM GRAMERCY AVENUE
TO NORWOOD AVENUE
 SCALE: N.T.S.

TC-1
 SHEET 1 OF 1
 FILE NAME: TC-XXX.DWG




LEGENDS AND CONSTRUCTION NOTES:

- [E] EXISTING TO REMAIN.
- [1] PROVIDE TEMPORARY STRIPING, CONSTRUCTION SIGNS, BARRICADES, CONES, FLASHING ARROW SIGNS, TEMPORARY K-RAIL, OR TEMPORARY CRASH CUSHION MODULES (ARRAY PER PLAN).
- [2] ONE TRAFFIC LANE (12' MIN.) SHALL BE MAINTAINED AT ALL TIMES DURING CONSTRUCTION, UNLESS OTHERWISE NOTED.
- [3] MAINTAIN PEDESTRIAN ACCESS UNLESS APPROVED OTHERWISE BY ENGINEER.
- [4] STACK THREE (3) TYPE II BARRICADES IN THE DEDICATED LEFT-TURN LANE FOR USE BY THE RIVERSIDE POLICE DEPARTMENT TO HELP DIRECT TRAFFIC AT THE TERMINATION OF THE EVENT.
- (S) EXISTING SIGNALIZED INTERSECTION
- ++ TYPE II BARRICADE WITH FLASHING YELLOW BARRICADE LIGHT AND SIGN AS NOTED ON PLAN
- TYPE III BARRICADE WITH SIGN AS NOTED ON PLAN
- ⊥ SIGN AS NOTED ON PLAN
- CHANNELIZER OR CONSTRUCTION CONE
- ☒ SOLAR/BATTERY POWERED FLASHING ARROW SIGN
- ← DIRECTION OF TRAVEL
- [12'] CONSTRUCTION LANE DIMENSION
-  ROADWAY CONSTRUCTION AREA

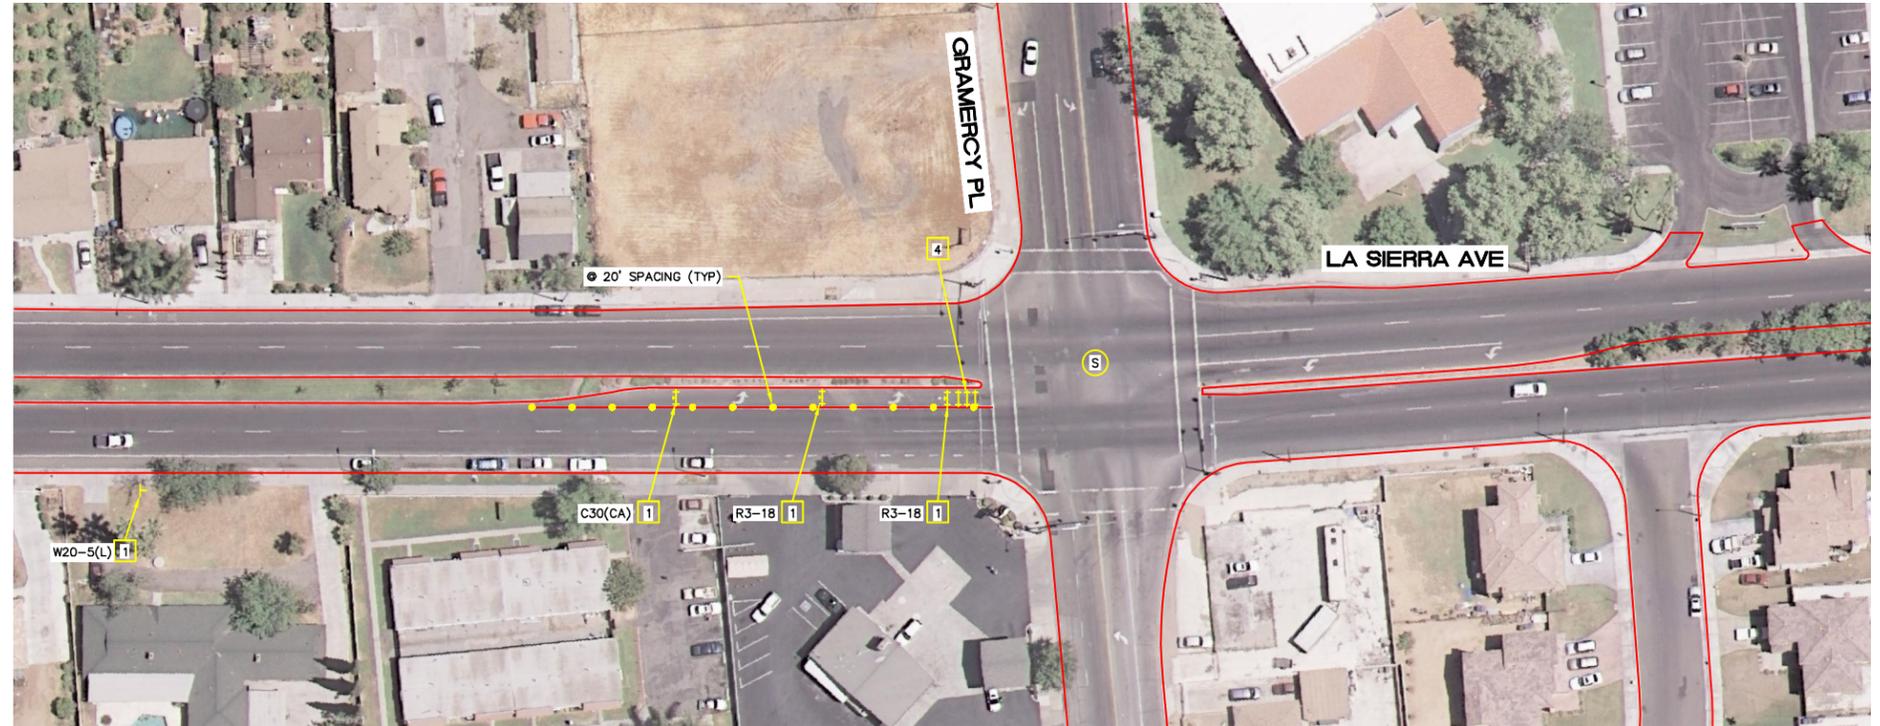

TRAFFIC CONTROL GENERAL NOTES:

1. ALL TRAFFIC CONTROL FOR CONSTRUCTION SHALL CONFORM TO THE CALIFORNIA MANUAL ON UNIFORM TRAFFIC CONTROL DEVICES (CA MUTCD) ADOPTED 2012, CALTRANS SPECIFICATIONS AND STANDARD PLANS, DATED 2010, AND THE SPECIAL PROVISIONS.
2. LANE CLOSURES SHALL BE AS SHOWN ON THE PLANS OR AS DIRECTED BY THE ENGINEER.
4. IT IS THE RESPONSIBILITY OF THE CONTRACTOR PERFORMING WORK ON A PUBLIC STREET TO INSTALL AND MAINTAIN TRAFFIC CONTROL DEVICES AS SHOWN HEREON, AS WELL AS ANY SUCH ADDITIONAL DEVICES AS MAY BE REQUIRED TO INSURE THE SAFE MOVEMENT OF TRAFFIC AND PEDESTRIANS THROUGH OR AROUND THE WORK AREA. ALL TRAFFIC CONTROL DEVICES SHALL BE KEPT IN THEIR PROPER POSITION AT ALL TIMES, AND SHALL BE REPAIRED, REPLACED OR CLEANED AS NECESSARY TO PRESERVE THEIR APPEARANCE AND CONTINUITY.
7. THE CONTRACTOR SHALL PROVIDE A SAFE AND CONTINUOUS PASSAGE OF LOCAL PEDESTRIAN AND VEHICULAR TRAFFIC AT ALL TIMES.
8. EXACT LOCATION AND TYPE OF CONSTRUCTION SIGNS(S) SHALL BE AS DIRECTED BY THE ENGINEER BASED ON TRAFFIC CONDITIONS.
14. A TRAFFIC CONTROL PERMIT MUST BE OBTAINED BY THE CONTRACTOR AT LEAST 48 HOURS PRIOR TO BEGINNING WORK.
17. USE AND PLACEMENT OF FLASHING ARROW BOARD SIGN(S) SHALL BE AS DIRECTED BY THE ENGINEER. ALL TRAFFIC TRANSITIONS SHALL UTILIZE ARROW BOARDS.
18. FLASHING BEACONS AND/OR WARNING LIGHTS SHALL BE USED WHERE DIRECTED BY THE ENGINEER.
23. CONTRACTOR SHALL MAINTAIN ROADWAY SURFACE IN OPERABLE DRIVING CONDITION AT ALL TIMES. TEMPORARY A.C. PAVEMENT MAY BE REQUIRED IN ORDER TO MAINTAIN TEMPORARY LANES IN ACCEPTABLE CONDITION.
24. TYPE II BARRICADE MOUNTED FLASHING YELLOW LIGHTS SHALL BE PLACED ON TYPE II BARRICADES AT 200' SPACING AS SHOWN ON THE "TYPICAL CHANNELIZER DETAIL" OR AS DIRECTED BY THE ENGINEER.
25. CONTRACTOR SHALL REMOVE OR COVER ALL CONFLICTING SIGNS INCLUDING SIGNS ON THE TRAFFIC SIGNAL MAST ARMS.
27. CONTRACTOR SHALL COORDINATE WITH THE CITY OF RIVERSIDE TRAFFIC ENGINEERING DEPARTMENT AT (951) 826-6098 A MINIMUM OF FIVE (5) WORKING DAYS PRIOR TO WORK AFFECTING ANY TRAFFIC SIGNAL WITHIN CONSTRUCTION AREA. CONTACT CITY OF RIVERSIDE TRAFFIC ENGINEERING DEPARTMENT FOR TRAFFIC SIGNAL OPERATIONAL CHANGES WHEN TRAFFIC LOOPS ARE DAMAGED OR FOR TRAFFIC CONTROL CONDITIONS NOTED ON THE PLANS.

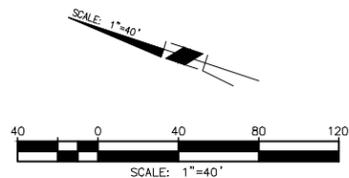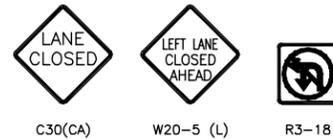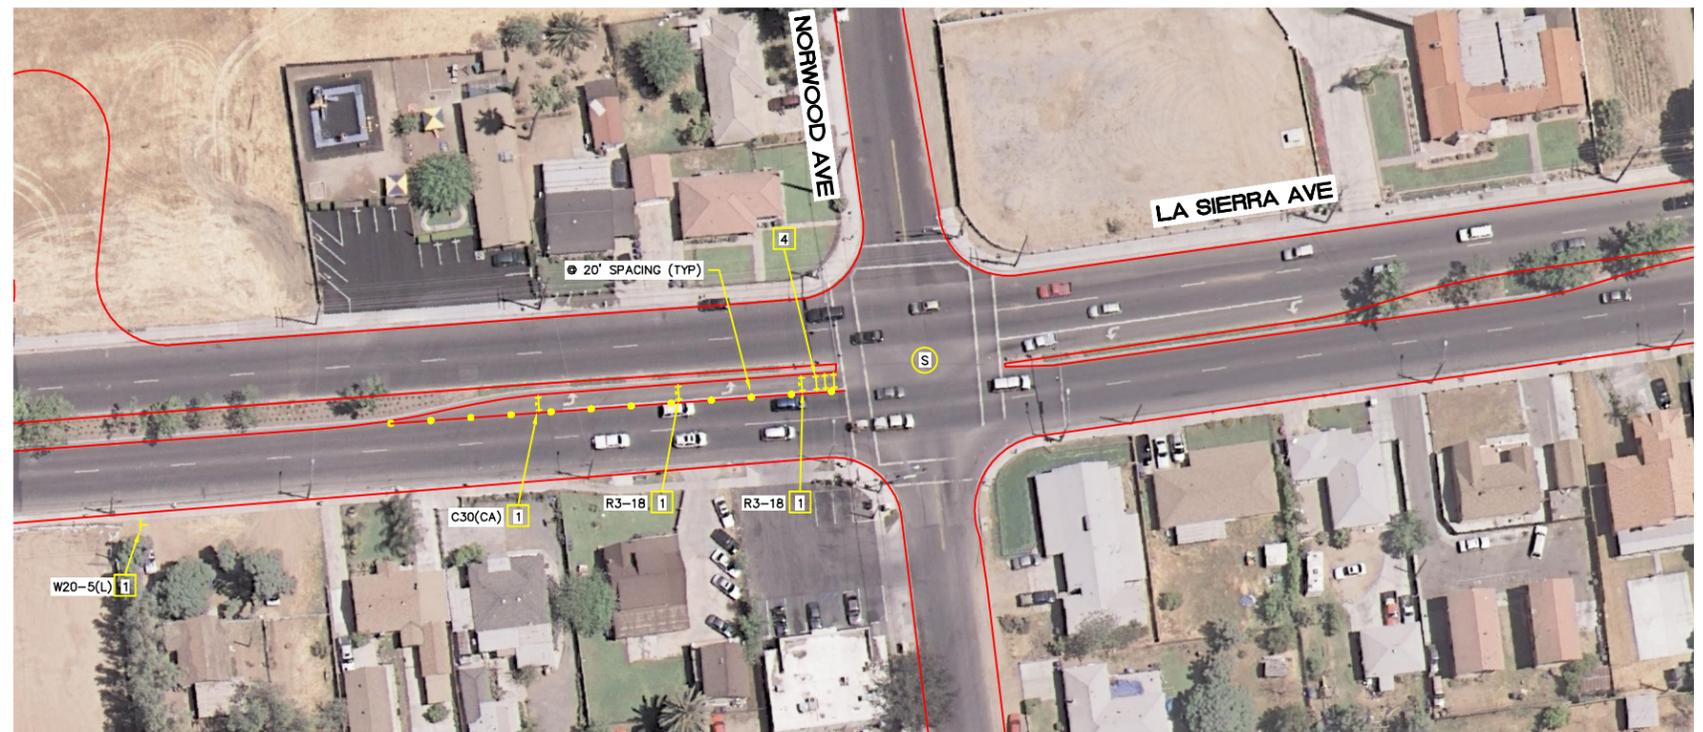

4TH OF JULY FIREWORKS EVENT AT LA SIERRA PARK

 Under Ground Service Alert of Southern California
Call: TOLL FREE 1-800-227-2600
TWO WORKING DAYS BEFORE YOU DIG

ENGINEER IN RESPONSIBLE CHARGE
Gilbert M. Hernandez
GILBERT M. HERNANDEZ
R.C.E. No. 69170 EXPIRES: 6-30-16
DATE: 3/30/16



MARK	REVISIONS	APPR.	DATE
DESIGNED BY: XXX	DRAWN BY: XXX	CHECKED BY: GMH	

CITY OF RIVERSIDE, CALIFORNIA DEPARTMENT OF PUBLIC WORKS			
APPROVED BY	BY	DATE	APPROVED BY
ENGINEERING MANAGER			CITY ENGINEER
PRINCIPAL ENGINEER			
TRAFFIC DIVISION			DATE:
CONSTRUCTION ADMIN.			
PUBLIC UTILITIES			

TRAFFIC CONTROL PLAN
LA SIERRA AVE
AT GRAMERCY PL AND
AT NORWOOD AVE
SCALE: 1" = 40'

TC-1
SHEET 1 OF 1
FILE NAME: TC-1.DWG