

PRIMARY STREET	LIMITS	# OF SIGNS	SIGN SPACING
MISSION INN/BUENA VISTA	SANTA ANA RIVER TO MT RUBIDOUX DR	-	-
MT RUBIDOUX DR	MISSION INN AVE TO NINTH ST	8	200'
NINTH ST	REDWOOD DR TO MT RUBIDOUX TRAIL	4	200'
LORING DR	ENTIRE LIMITS	6	200'
GLENWOOD DR	REDWOOD DR TO FOURTEENTH ST	8	200'
FOURTEENTH ST	REDWOOD DR TO MIRAMONTES PL	6	200'
ALLIS PL	ENTIRE LIMITS	2	200'
MIRAMONTES PL	WEST SIDE OF STREET	2	200'
SAN ANDREAS/GLENWOOD DR	FOURTEENTH ST TO TEQUESQUITE AVE	18	200'
RANDALL RD	AT PINE ST (5 TYPE II BARRICADES)	5	N/A
MIRAMONTES PL	FOURTEENTH TO ALLIS PL	6	200'
TEQUESQUITE AVE	PALM AVE TO WESTERLY TERMINUS	18	200'
GREGORY RD	TEQUESQUITE AVE TO GLENWOOD DR	4	200'
LADERA LN	INDIAN HILL RD TO MT RUBIDOUX DR	4	500'



**SIGNING LEGEND AND CONSTRUCTION NOTES:**

H TYPE II BARRICADE WITH SIGN AS NOTED

1 CONTRACTOR SHALL POST TEMPORARY R26J(CA) SIGNS. SIGNS MUST BE POSTED A MINIMUM OF 72 HOURS PRIOR TO THE EVENT AND CHECKED THE MORNING OF THE EVENT TO ENSURE THEY ARE IN PLACE. ORGANIZER SHALL INFORM RESIDENTS OF RESTRICTED ACCESS.

**LEGENDS:**

- INSTALL R26J(CA) ON BOTH SIDES OF STREET
- INSTALL R26J(CA) ON ONE SIDE OF STREET (SEE PLAN)
- COVER EXISTING R26(S)(EB)(CA)
- EXISTING "NO STOPPING ENTIRE BLOCK"
- EXISTING "NO PARKING ENTIRE BLOCK"
- ROAD CLOSURE - RESIDENT ACCESS ONLY

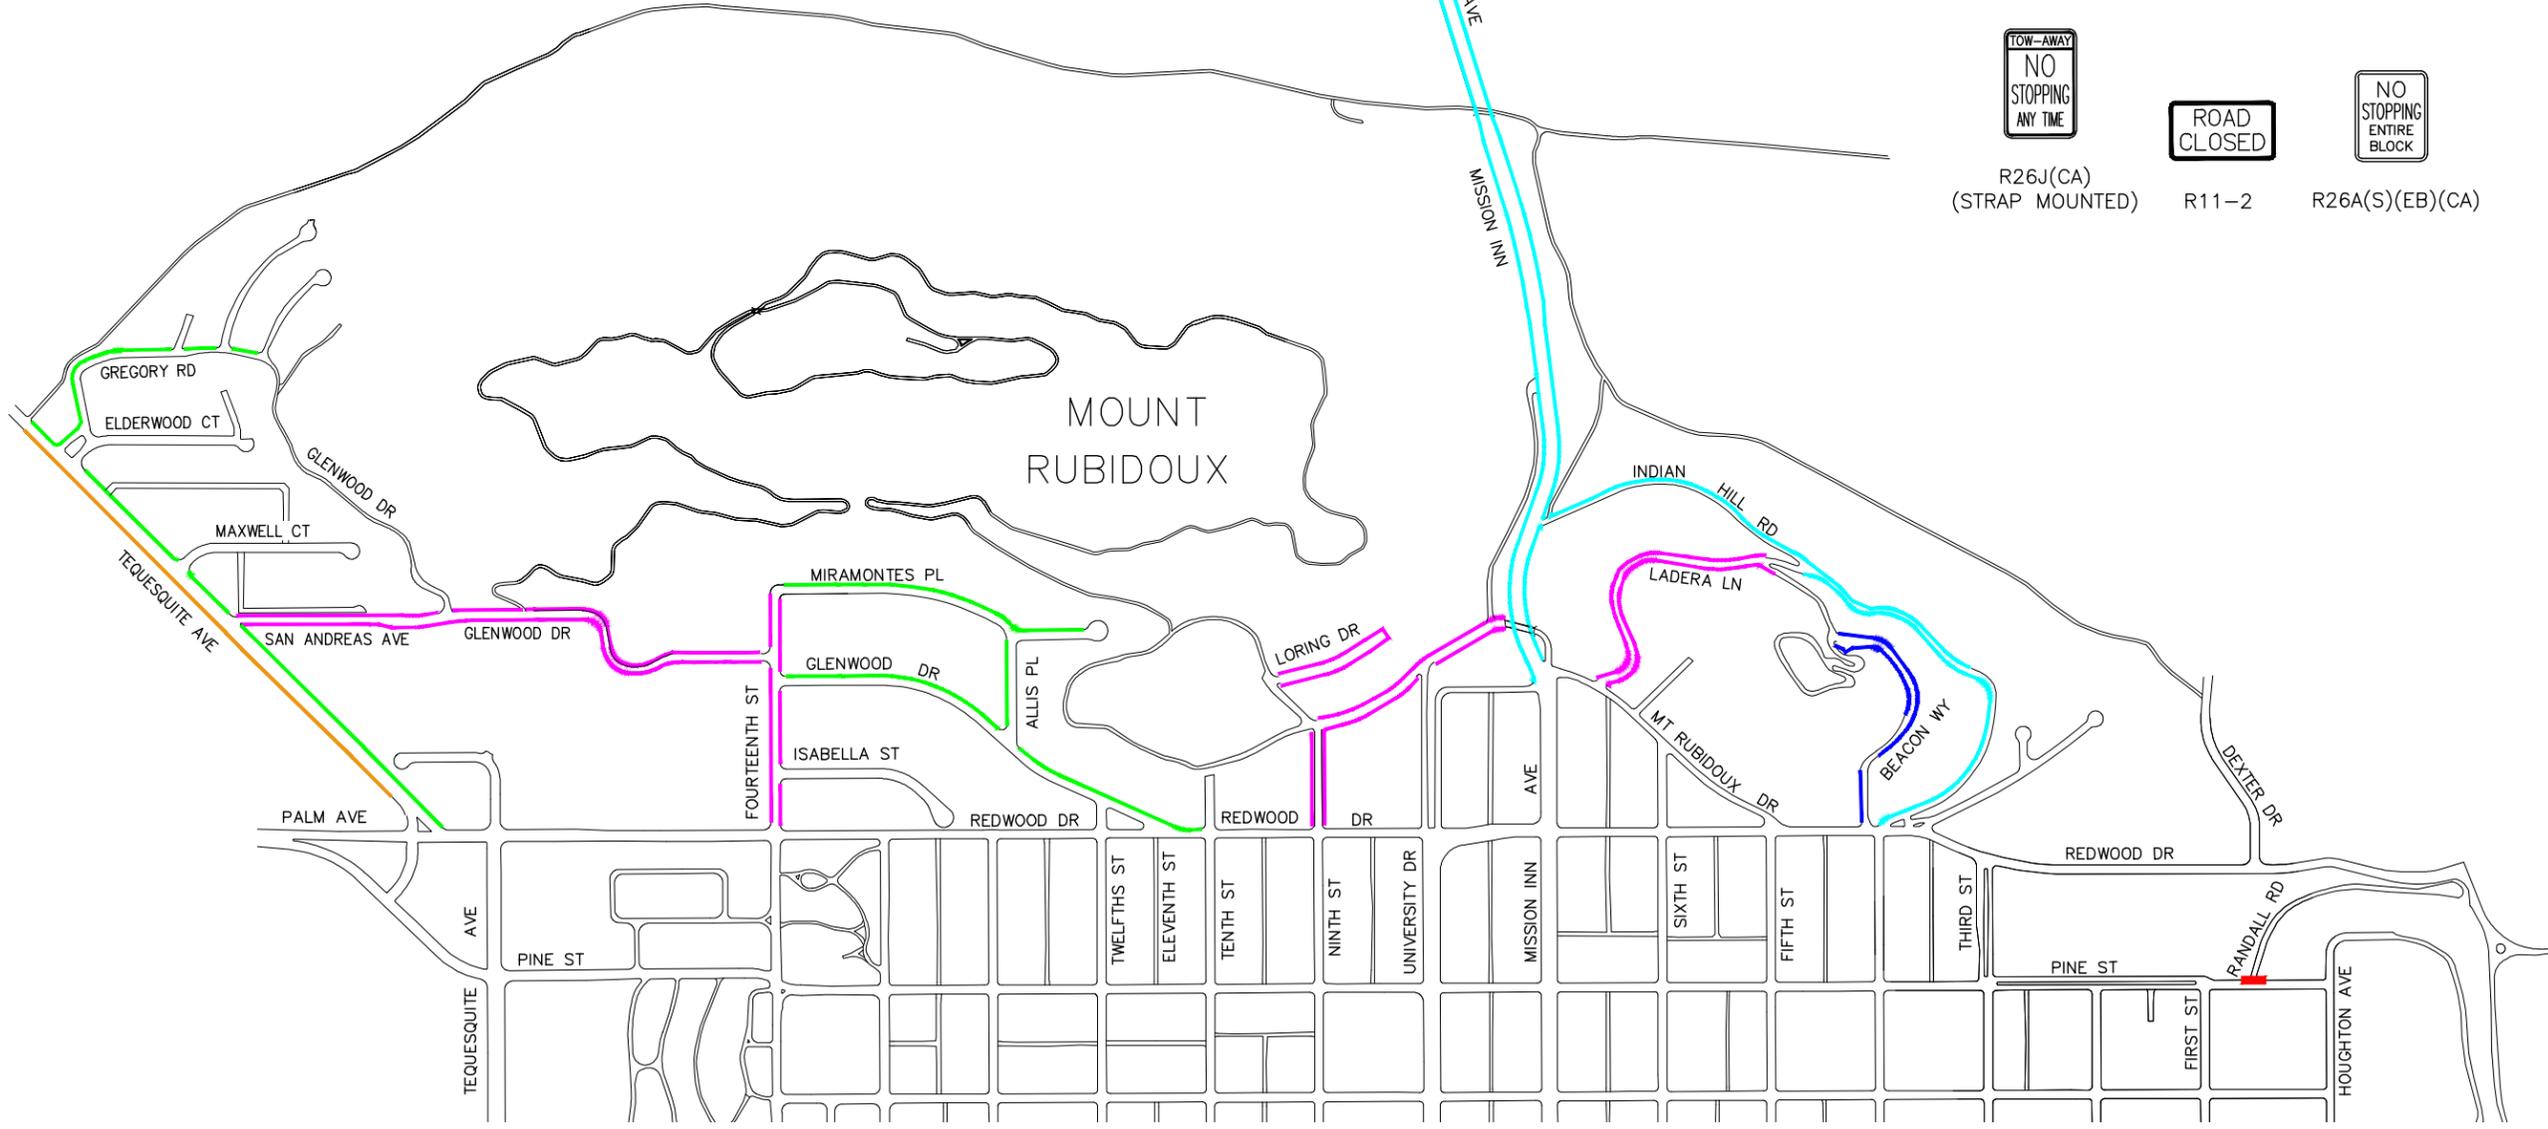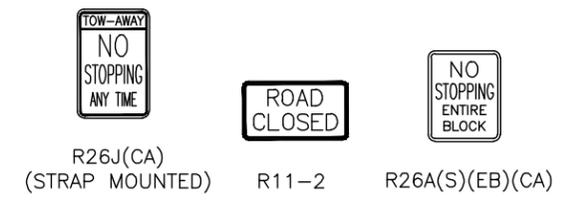

**PARKING ZONES AND RESTRICTIONS**

<p>Under Ground Service Alert of Southern California Call: TOLL FREE <b>1-800-227-2600</b> TWO WORKING DAYS BEFORE YOU DIG</p>	<p><b>ENGINEER IN RESPONSIBLE CHARGE</b> GILBERT M. HERNANDEZ R.C.E. No. 69170 EXPIRES: 6-30-16 DATE: 3/30/16</p>		<table border="1" style="width: 100%; border-collapse: collapse;"> <tr> <th>MARK</th> <th>REVISIONS</th> <th>APPR.</th> <th>DATE</th> </tr> <tr> <td> </td> <td> </td> <td> </td> <td> </td> </tr> <tr> <td>DESIGNED BY: RDD</td> <td>DRAWN BY: RDD</td> <td>CHECKED BY: GMH</td> <td> </td> </tr> </table>	MARK	REVISIONS	APPR.	DATE					DESIGNED BY: RDD	DRAWN BY: RDD	CHECKED BY: GMH		<p><b>CITY OF RIVERSIDE, CALIFORNIA</b> <b>DEPARTMENT OF PUBLIC WORKS</b></p> <table border="1" style="width: 100%; border-collapse: collapse;"> <tr> <td>APPROVED BY:</td> <td>BY:</td> <td>DATE:</td> <td>APPROVED BY:</td> </tr> <tr> <td>ENGINEERING MANAGER</td> <td> </td> <td> </td> <td>CITY ENGINEER</td> </tr> <tr> <td>TRAFFIC DIVISION</td> <td> </td> <td> </td> <td> </td> </tr> <tr> <td>CONSTRUCTION ADMIN.</td> <td> </td> <td> </td> <td> </td> </tr> <tr> <td> </td> <td> </td> <td> </td> <td>DATE:</td> </tr> </table>	APPROVED BY:	BY:	DATE:	APPROVED BY:	ENGINEERING MANAGER			CITY ENGINEER	TRAFFIC DIVISION				CONSTRUCTION ADMIN.							DATE:	<p><b>2016 TRAFFIC CONTROL PLAN</b></p> <p><b>MT RUBIDOUX AREA</b> <b>4TH OF JULY EVENT</b></p> <p>SCALE: N.T.S.</p>	<p><b>TC-1</b></p> <p>SHEET <u>1</u> OF <u>5</u></p> <p>FILE NAME: TC-1.DWG</p>
MARK	REVISIONS	APPR.	DATE																																			
DESIGNED BY: RDD	DRAWN BY: RDD	CHECKED BY: GMH																																				
APPROVED BY:	BY:	DATE:	APPROVED BY:																																			
ENGINEERING MANAGER			CITY ENGINEER																																			
TRAFFIC DIVISION																																						
CONSTRUCTION ADMIN.																																						
			DATE:																																			

**LEGENDS AND CONSTRUCTION NOTES:**

- 1 PROVIDE TEMPORARY STRIPING, CONSTRUCTION SIGNS, BARRICADES, CONES, FLASHING ARROW SIGNS, TEMPORARY K-RAIL, OR TEMPORARY CRASH CUSHION MODULES (ARRAY PER PLAN).
- 2 PARKS DEPT. SHALL COORDINATE SHUTTLE BUS SERVICE FROM SELECT DOWNTOWN PARKING GARAGES TO RYAN BONAMINIO PARK
- 3 PARKS DEPT. MAY PAINT PARKING LOT CURBS RED AND/OR INSTALL TEMPORARY "TOW AWAY NO STOPPING ANY TIME" SIGNS TO MAINTAIN DRIVE ISLES CLEAR
- 4 MAINTAIN PEDESTRIAN ACCESS UNLESS APPROVED OTHERWISE BY ENGINEER.
- 5 RIVERSIDE POLICE DEPARTMENT/PARKS DEPARTMENT SHALL METER PEDESTRIAN CROSSINGS TO PROVIDE VEHICULAR PROGRESSION ON PALM AVE
- PD THE RIVERSIDE POLICE DEPARTMENT SHALL ASSIST WITH TRAFFIC CONTROL AT THE TERMINATION OF THE FIREWORKS EVENT
- ++ TYPE II BARRICADE WITH FLASHING YELLOW BARRICADE LIGHT AND SIGN AS NOTED ON PLAN




R3-7

SPECIAL

SC3(CA)

W14-2

R3-8(MOD)


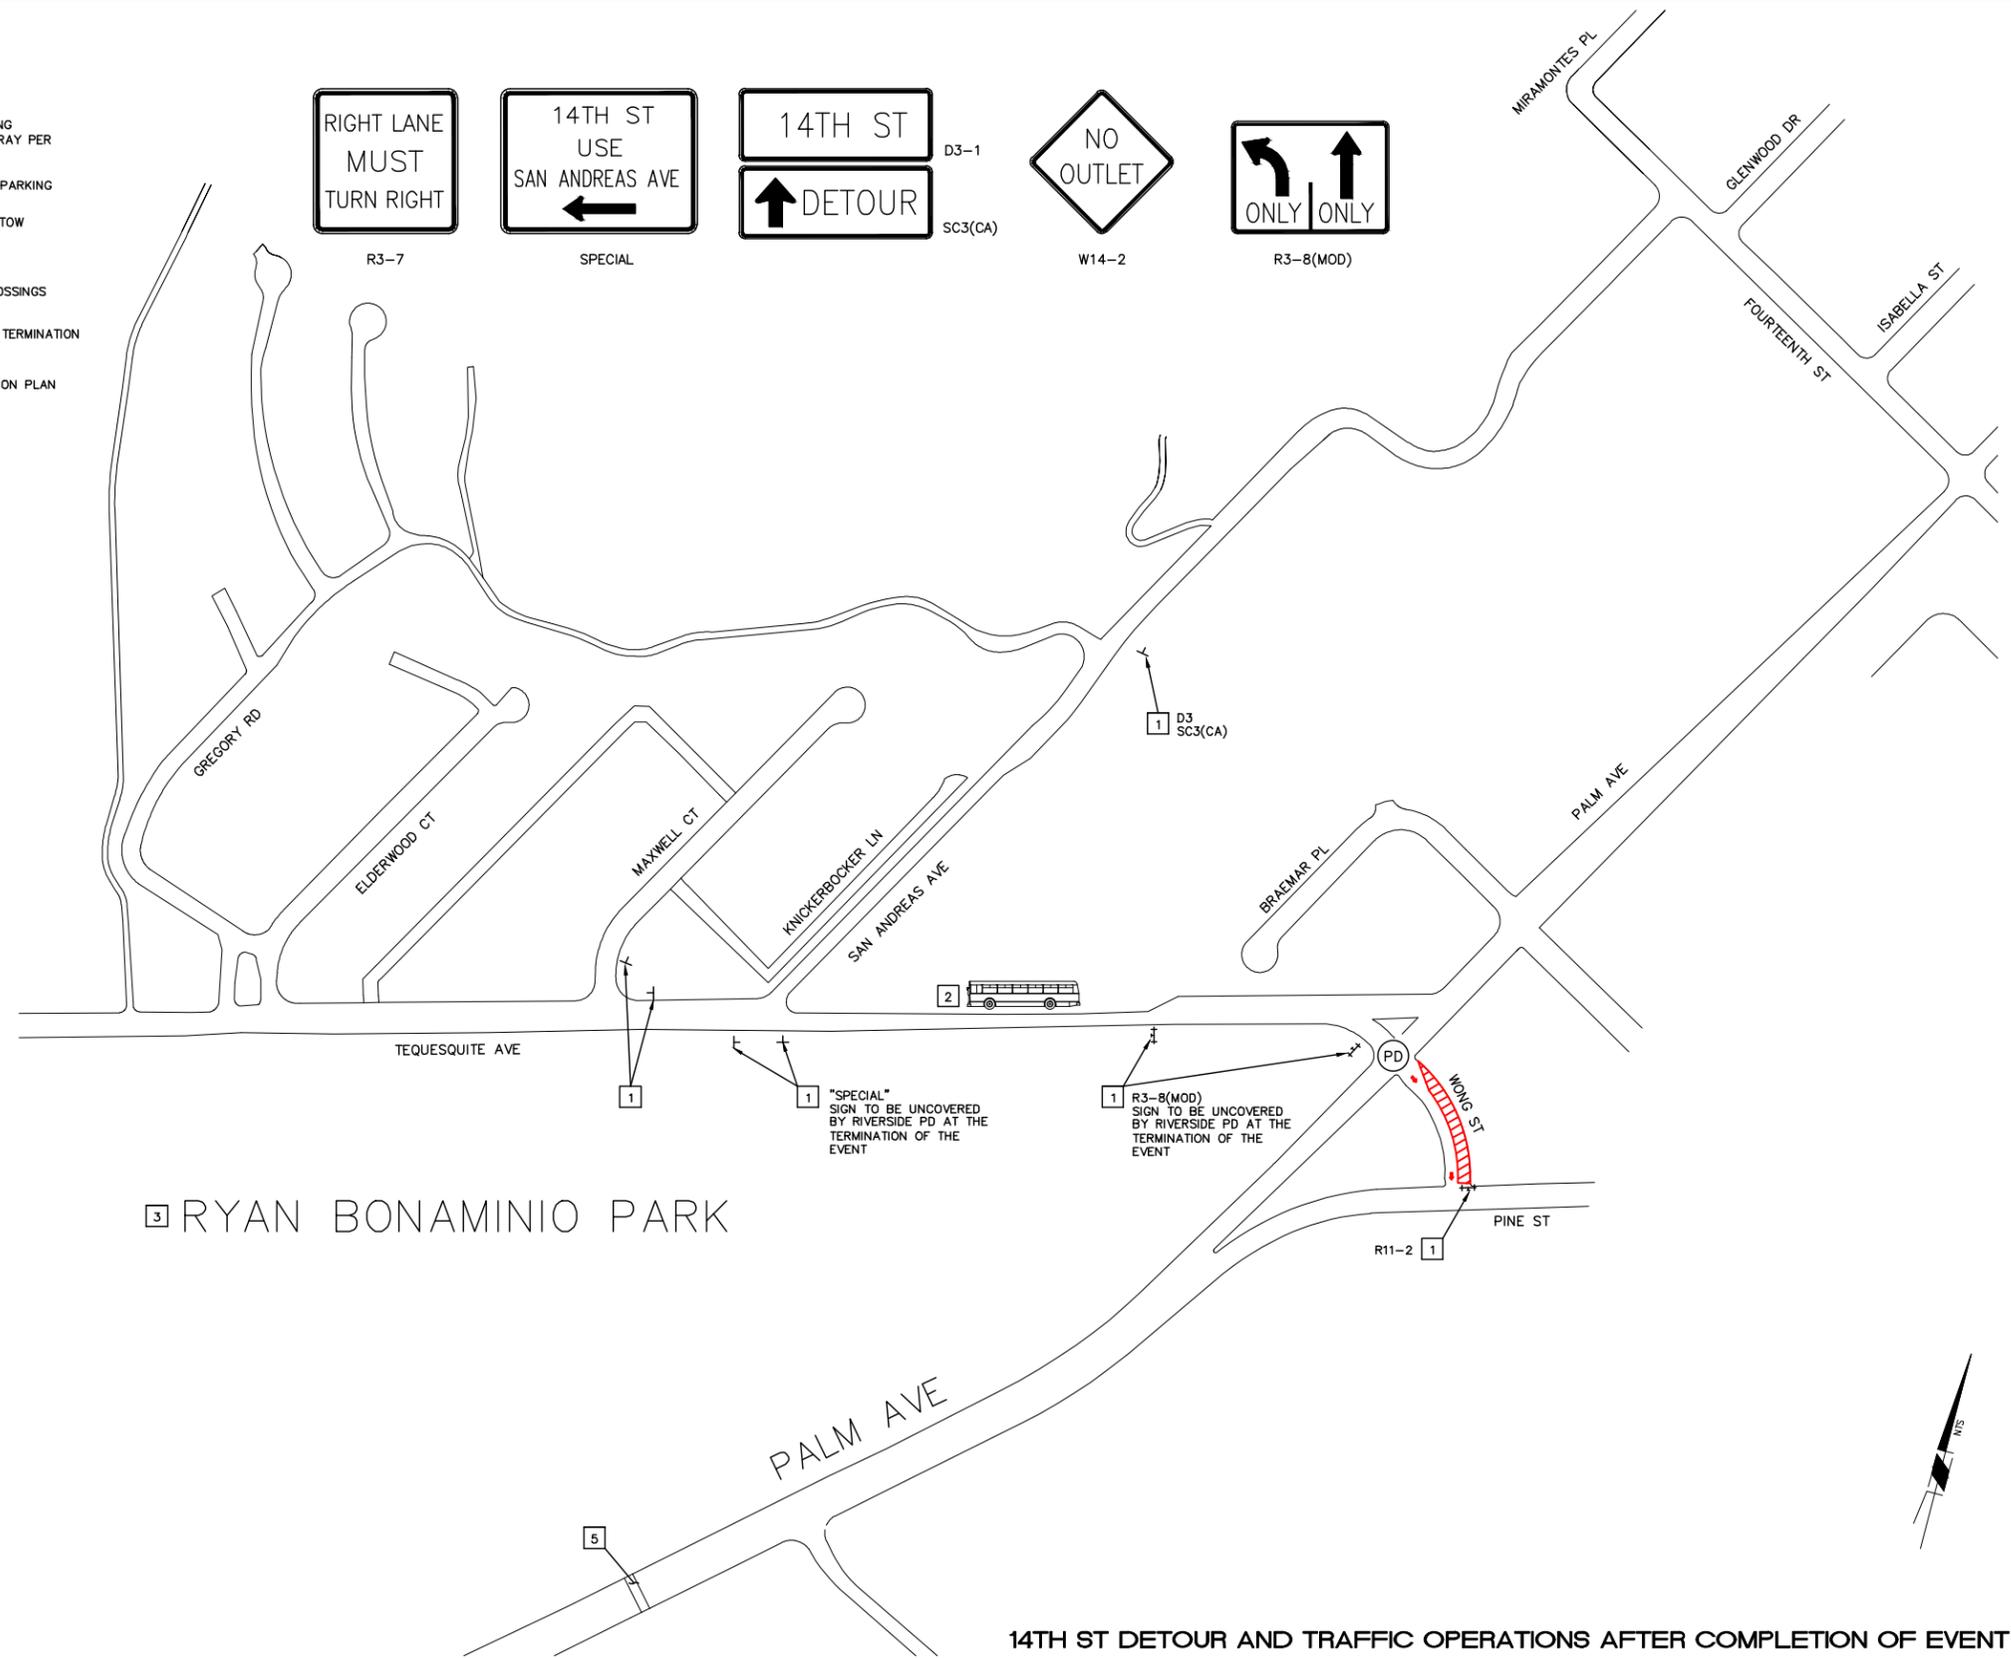


3 RYAN BONAMINIO PARK


**14TH ST DETOUR AND TRAFFIC OPERATIONS AFTER COMPLETION OF EVENT**

 Under Ground Service Alert of Southern California Call: TOLL FREE <b>1-800-227-2600</b> TWO WORKING DAYS BEFORE YOU DIG	 <b>ENGINEER IN CHARGE</b> GILBERT M. HERNANDEZ R.C.E. No. 69170 EXPIRES: 6-30-14 DATE: 3/30/16	 REGISTERED PROFESSIONAL ENGINEER GILBERT M. HERNANDEZ No. 69170 Exp. 06-30-16 CIVIL STATE OF CALIFORNIA	MARK: _____ REVISIONS: _____ APRR. DATE: _____ DESIGNED BY: RDD DRAWN BY: RDD CHECKED BY: GMH	<b>CITY OF RIVERSIDE, CALIFORNIA</b> <b>DEPARTMENT OF PUBLIC WORKS</b> APPROVED BY: _____ BY: _____ DATE: _____ ENGINEERING MANAGER TRAFFIC DIVISION CONSTRUCTION ADMIN.	<b>2016 TRAFFIC CONTROL PLAN</b> <b>MT RUBIDOUX AREA</b> <b>4TH OF JULY EVENT</b> APPROVED BY: _____ CITY ENGINEER DATE: _____ SCALE: N.T.S.	<b>TC-2</b> SHEET <u>2</u> OF <u>5</u> FILE NAME: TC-2.DWG
---	---	--	--	---	---	--



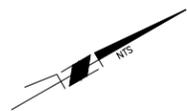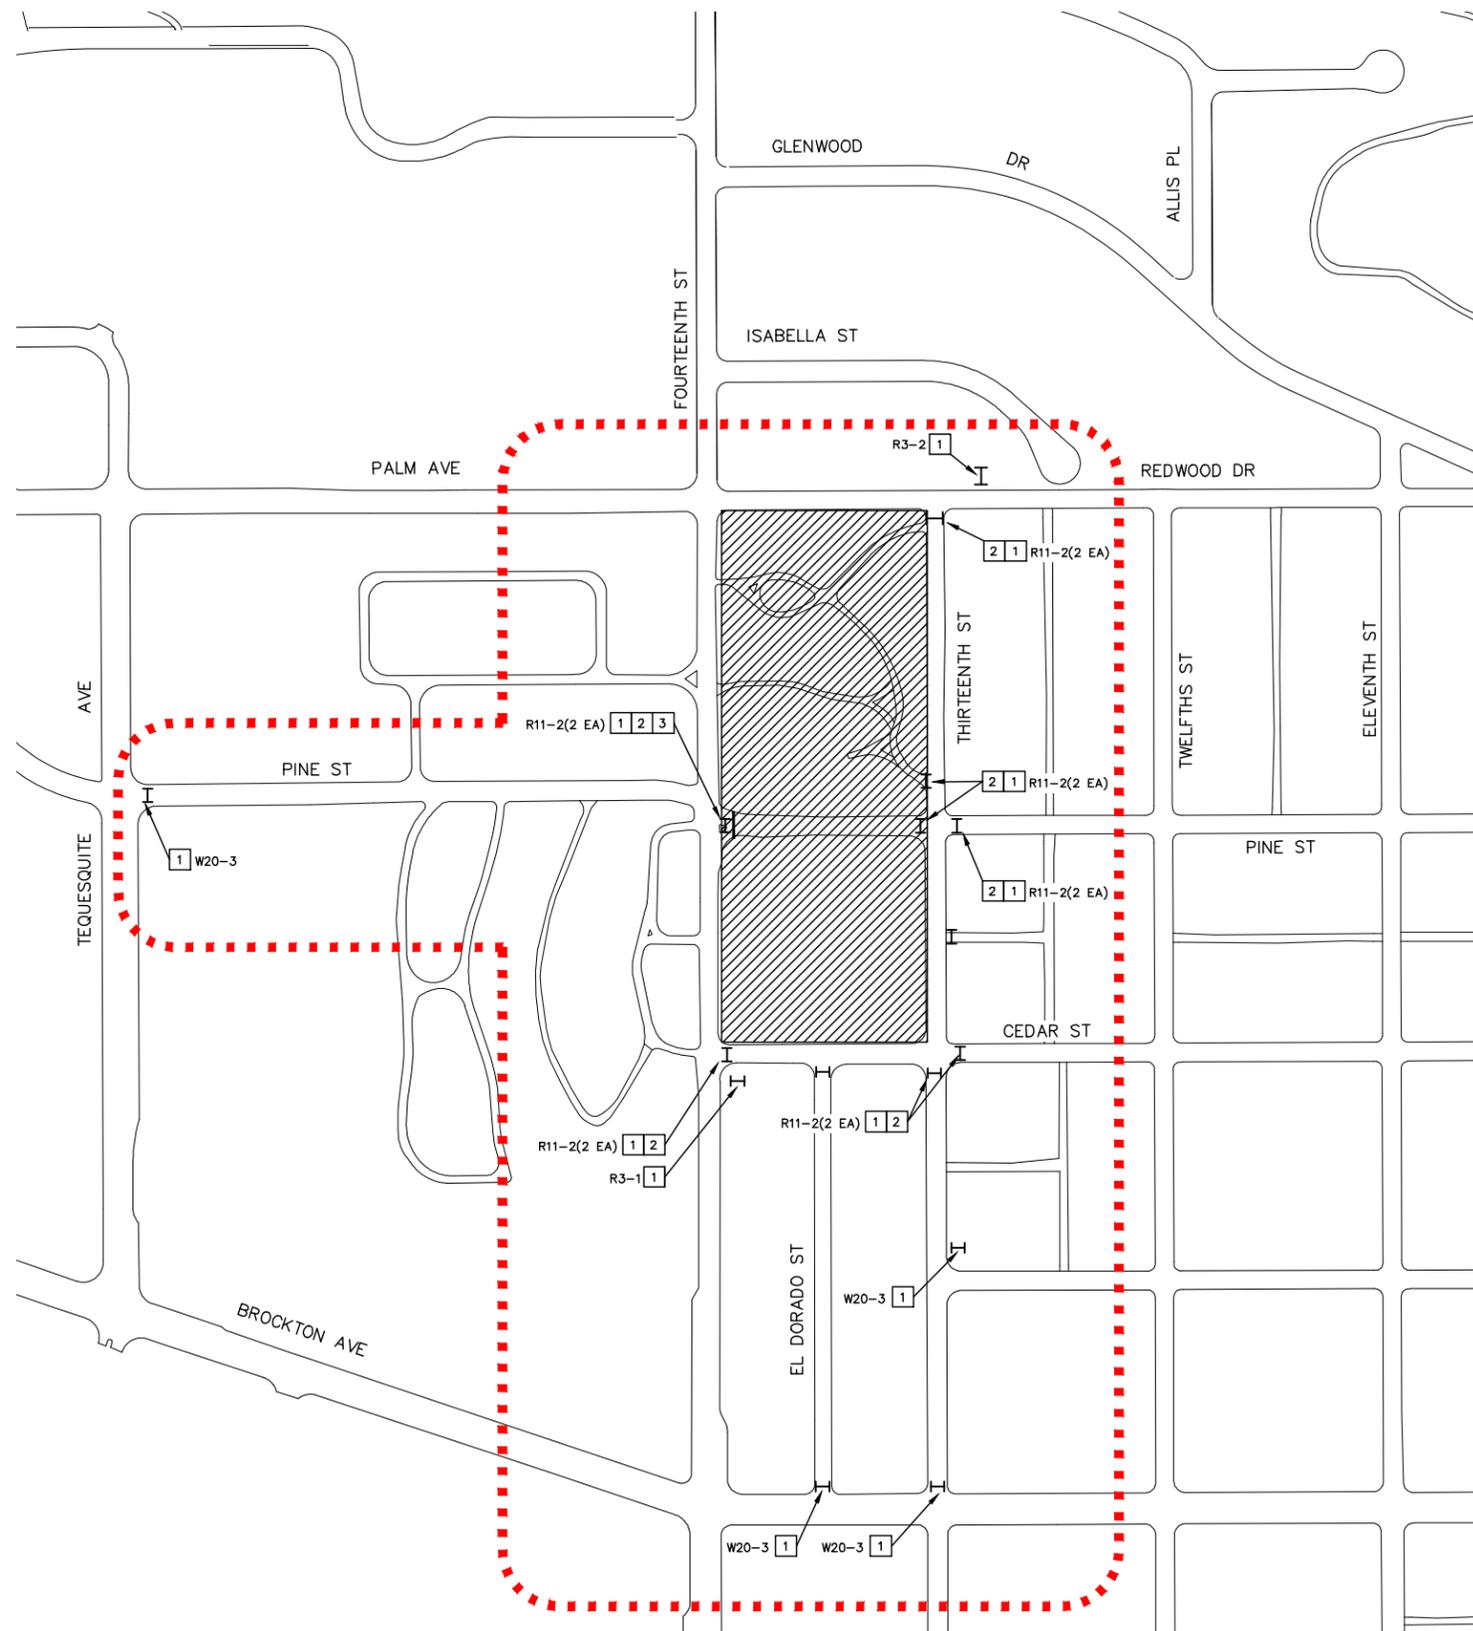

**SIGNS:**

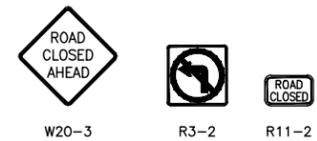

**SIGNING LEGEND AND CONSTRUCTION NOTES:**

- TYPE II BARRICADE WITH SIGN AS NOTED
- 1** INSTALL SIGN AS NOTED ON TYPE II BARRICADE.
- 2** INSTALL 5 EA TYPE II BARRICADES FOR ROAD CLOSURE
- 3** INSTALL WATER FILLED BARRIER BEHIND THE TYPE II BARRICADES

- FOUNDERS DAY EVENT BOUNDARY AND RESPECTIVE TRAFFIC CONTROL DEVICES
- FOUNDERS DAY SITE

**EVERGREEN CEMETERY ROAD CLOSURES**

Under Ground Service Alert of Southern California  
 Call: TOLL FREE 1-800-227-2600  
 TWO WORKING DAYS BEFORE YOU DIG



**ENGINEER IN RESPONSIBLE CHARGE**

GILBERT M. HERNANDEZ  
 R.C.E. No. 69170 EXPIRES: 6-30-16  
 DATE: 3/30/16




MARK	REVISIONS	APPR.	DATE
DESIGNED BY: GMH	DRAWN BY: GMH	CHECKED BY: GMH	

CITY OF RIVERSIDE, CALIFORNIA DEPARTMENT OF PUBLIC WORKS			
APPROVED BY	BY	DATE	APPROVED BY
ENGINEERING MANAGER			CITY ENGINEER
TRAFFIC DIVISION			
CONSTRUCTION ADMIN.			
			DATE:


2016 TRAFFIC CONTROL PLAN	
<b>MT RUBIDOUX AREA 4TH OF JULY EVENT</b>	
SCALE: N.T.S.	

TC-3
SHEET <b>3</b> OF <b>5</b>
FILE NAME: TC-3.DWG

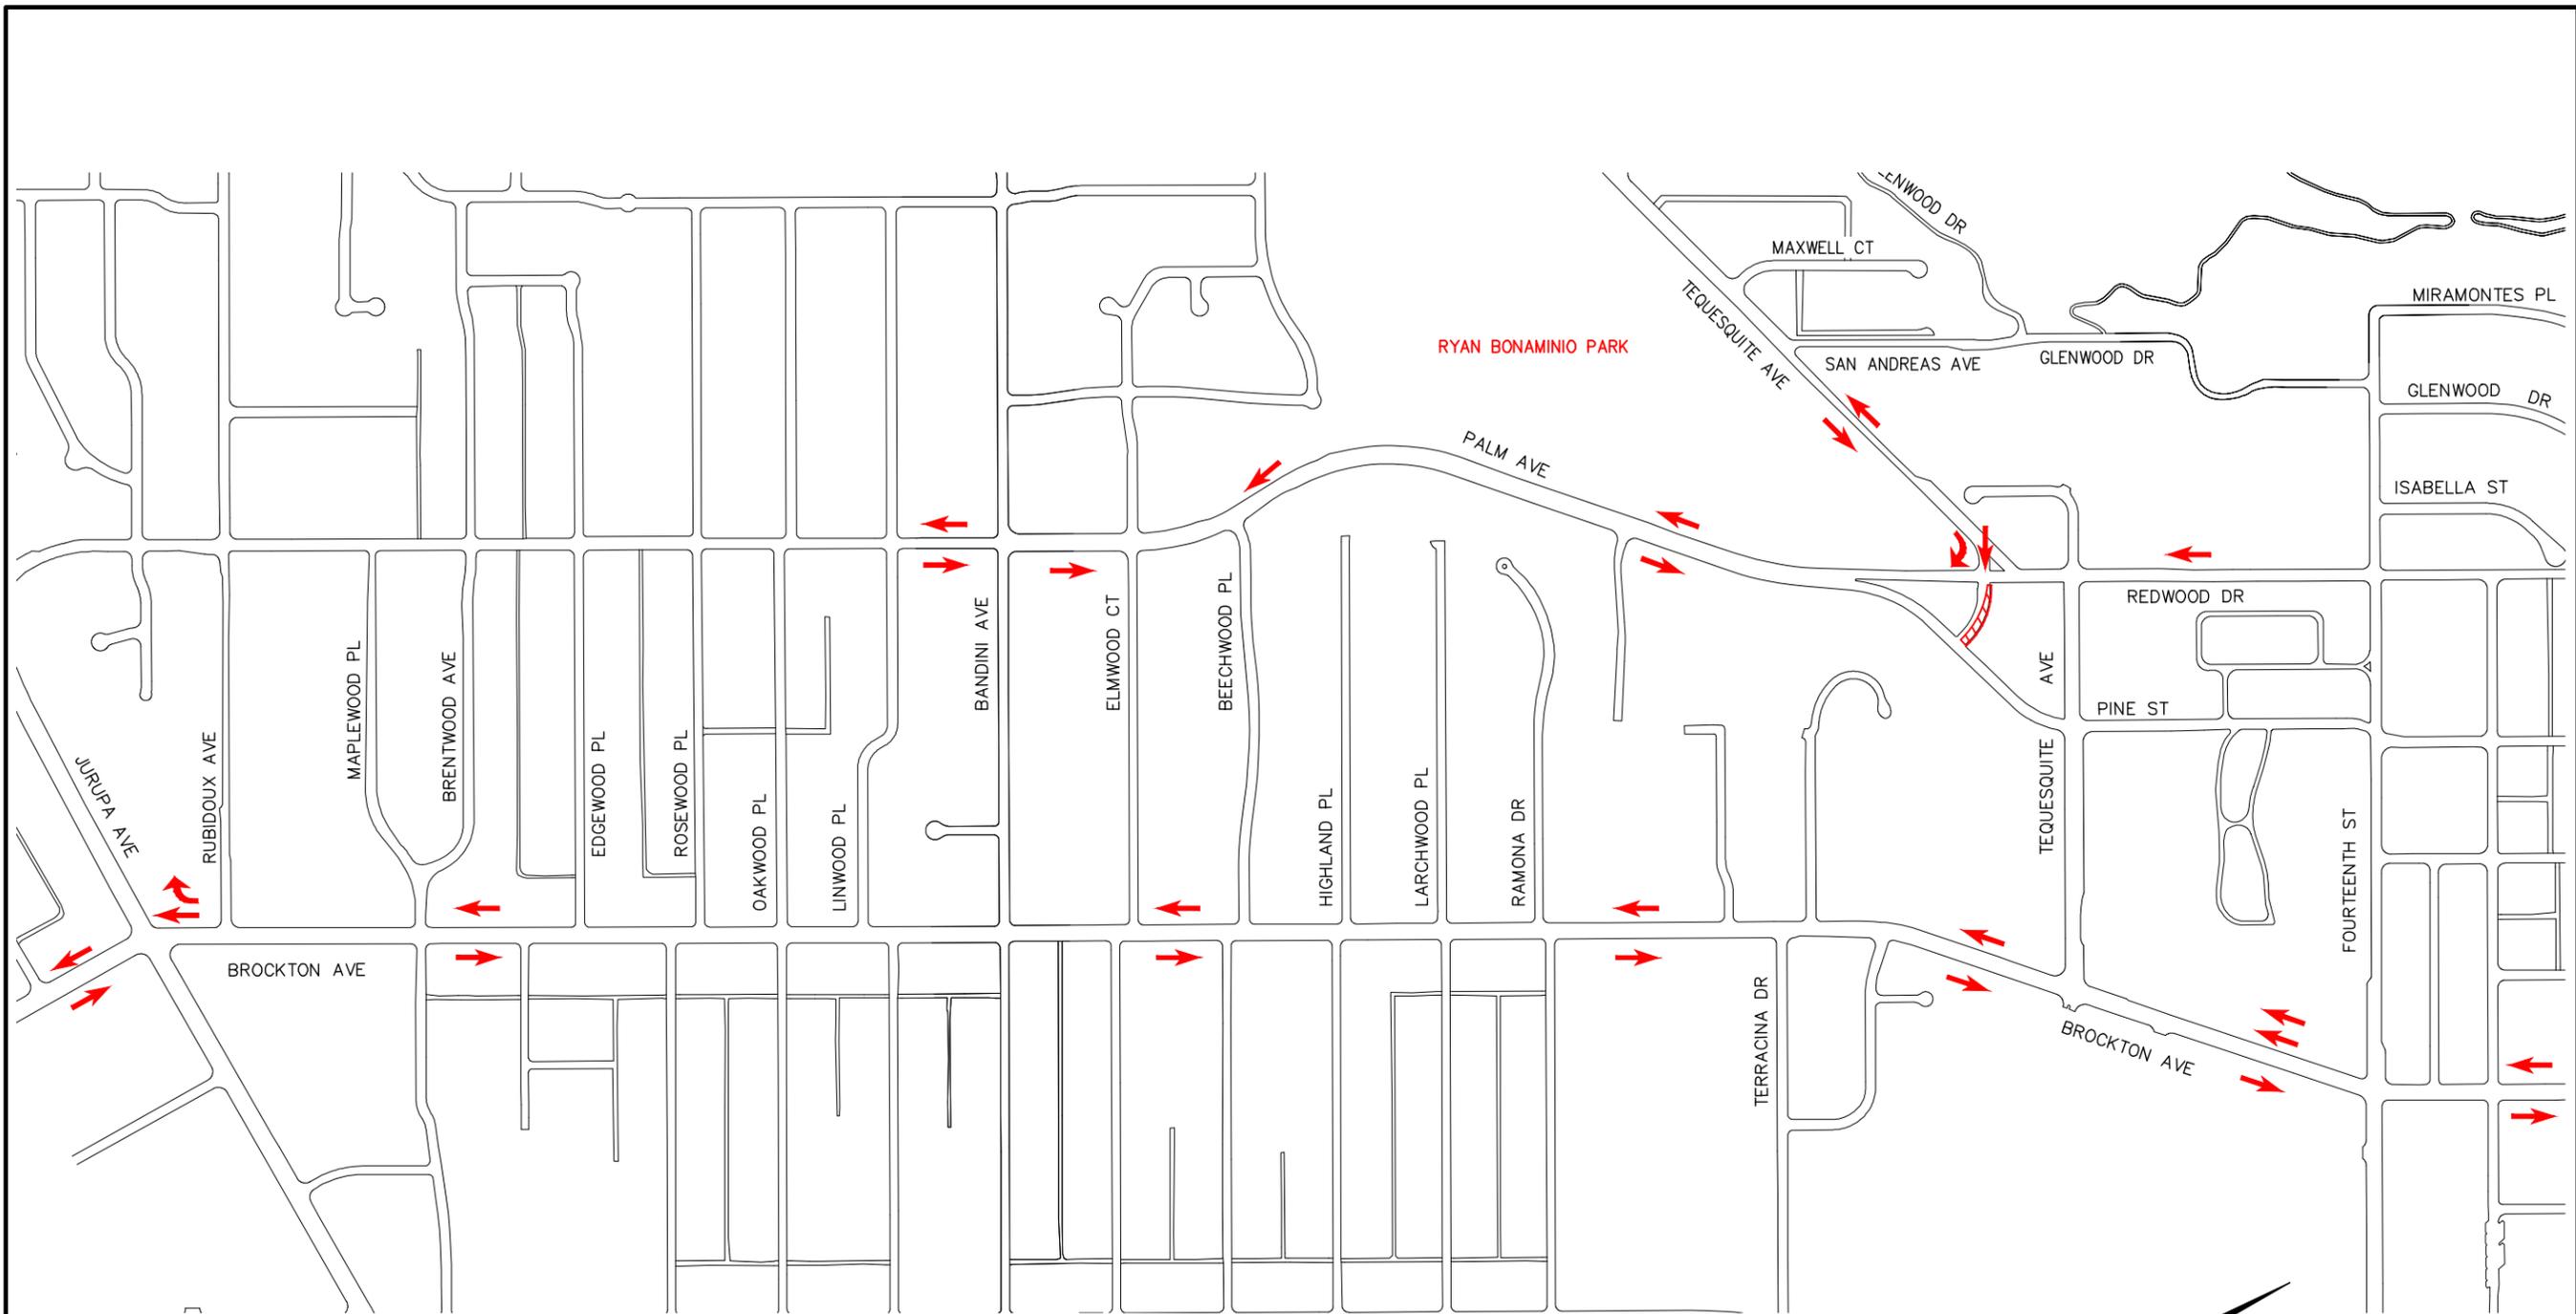


**LEGEND:**

-  WESTBOUND ROAD CLOSURE (SEE SHEET No. 5 FOR DETAILS)
-  No. OF TRHU LANES
-  MANDATORY MOVEMENT

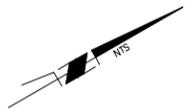

**BROCKTON AND PALM AVENUES CONFIGURATION**

 Under Ground Service Alert of Southern California Call: TOLL FREE <b>1-800-227-2600</b> TWO WORKING DAYS BEFORE YOU DIG	 <b>ENGINEER IN CHARGE</b> GILBERT M. HERNANDEZ R.C.E. No. 69170 EXPIRES: 6-30-16 DATE: 3/30/16	 REGISTERED PROFESSIONAL ENGINEER No. 69170 Exp. 06-30-16 CIVIL STATE OF CALIFORNIA	<b>CITY OF RIVERSIDE, CALIFORNIA</b> <b>DEPARTMENT OF PUBLIC WORKS</b> APPROVED BY: _____ BY: _____ DATE: _____ ENGINEERING MANAGER TRAFFIC DIVISION CONSTRUCTION ADMIN.	<b>2016 TRAFFIC CONTROL PLAN</b> <b>MT RUBIDOUX AREA</b> <b>4TH OF JULY EVENT</b> SCALE: N.T.S.	<b>TC-4</b> SHEET <u>4</u> OF <u>5</u> FILE NAME: TC-4.DWG
DESIGNED BY: GMH DRAWN BY: GMH CHECKED BY: GMH			APPROVED BY: _____ DATE: _____ CITY ENGINEER		

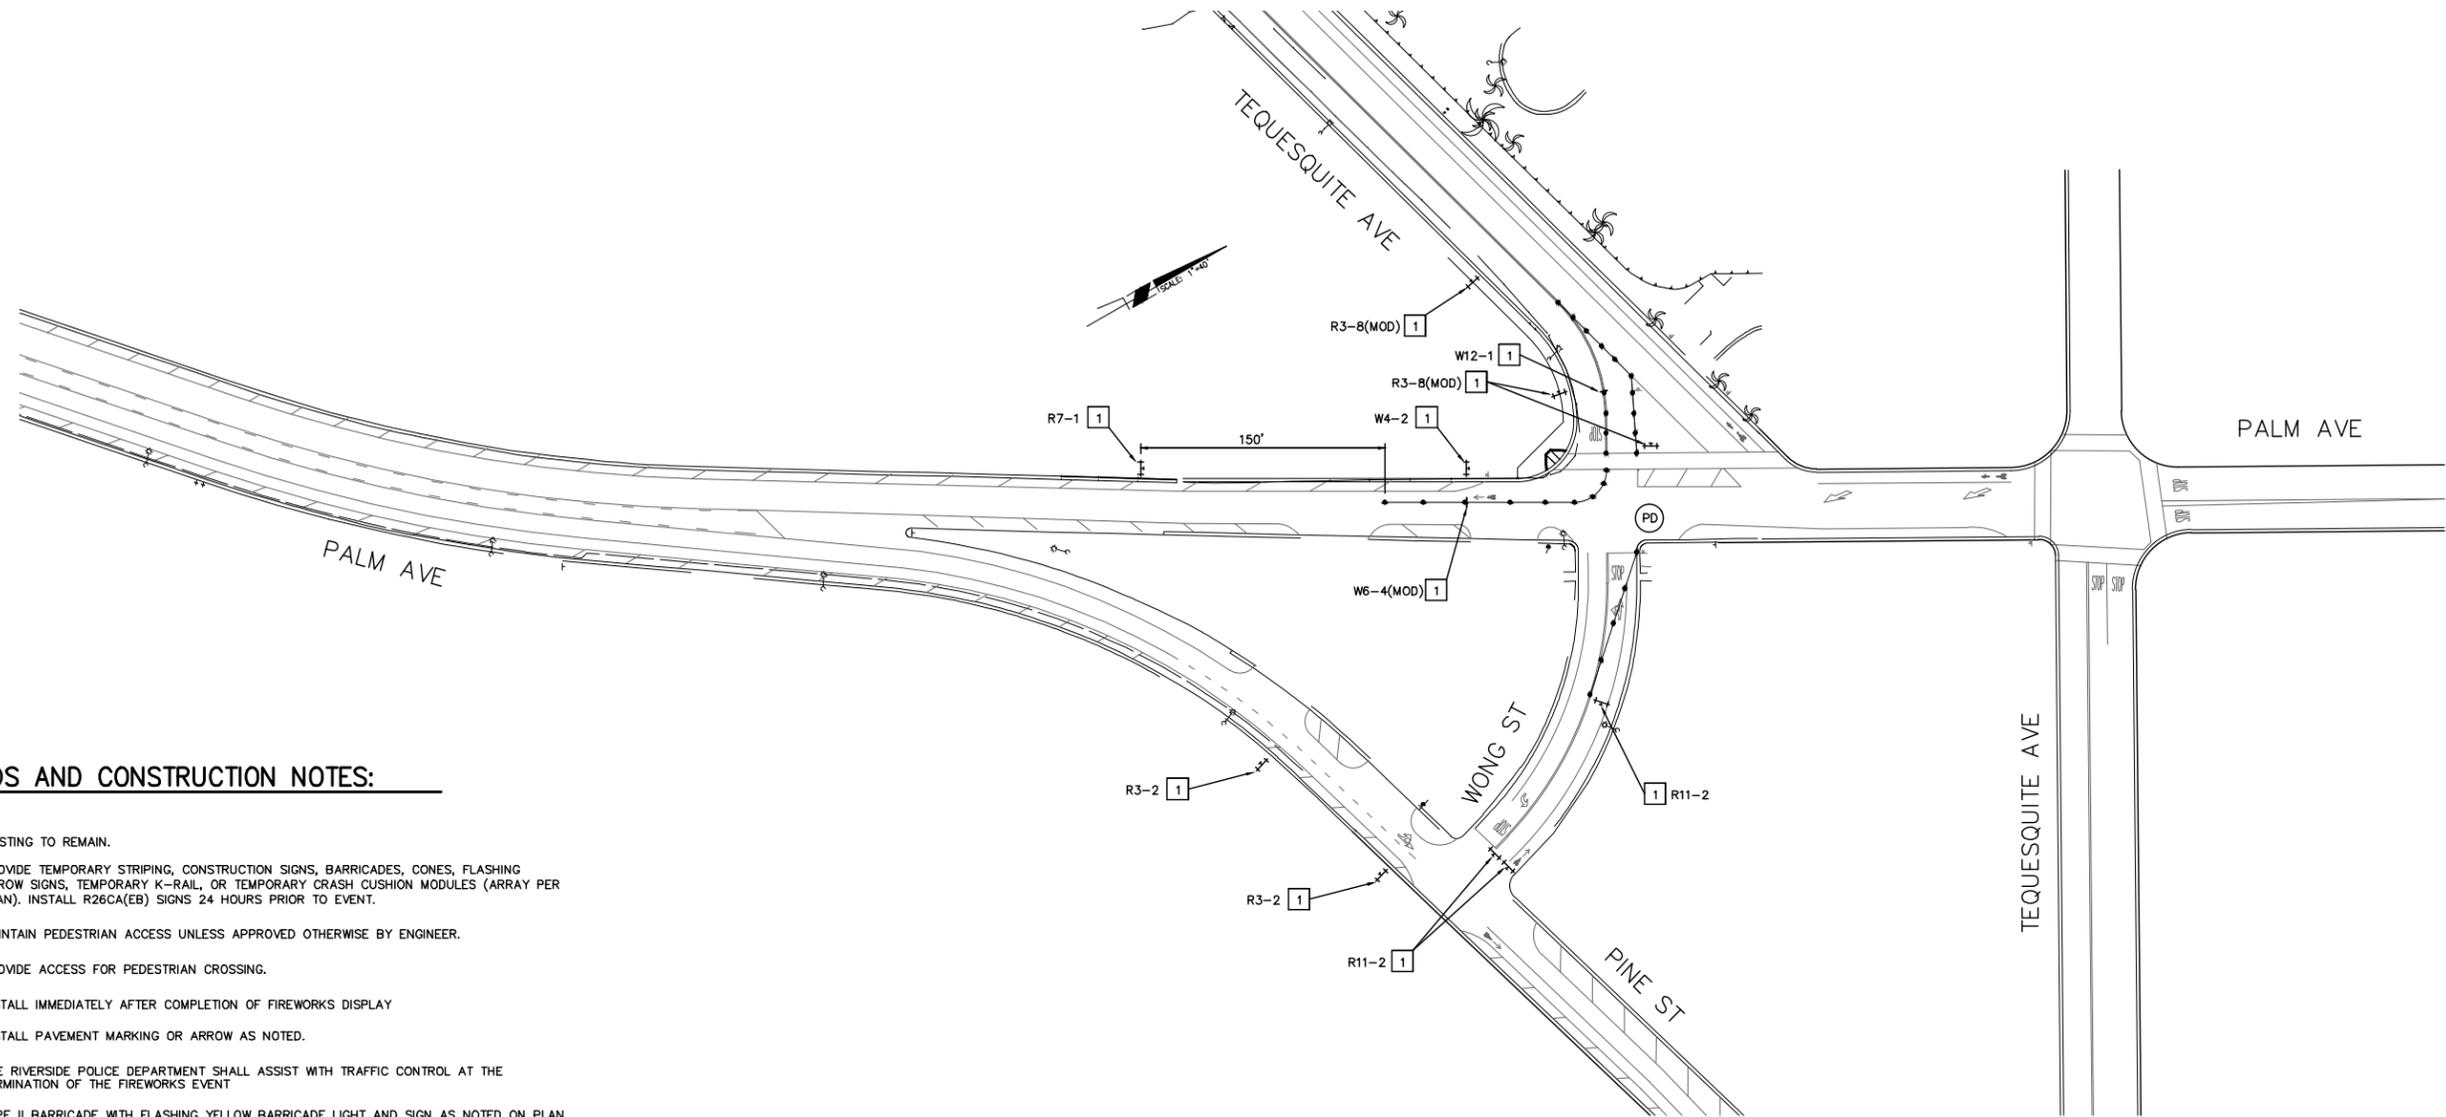

**LEGENDS AND CONSTRUCTION NOTES:**

- [E] EXISTING TO REMAIN.
- [1] PROVIDE TEMPORARY STRIPING, CONSTRUCTION SIGNS, BARRICADES, CONES, FLASHING ARROW SIGNS, TEMPORARY K-RAIL, OR TEMPORARY CRASH CUSHION MODULES (ARRAY PER PLAN). INSTALL R26CA(EB) SIGNS 24 HOURS PRIOR TO EVENT.
- [2] MAINTAIN PEDESTRIAN ACCESS UNLESS APPROVED OTHERWISE BY ENGINEER.
- [3] PROVIDE ACCESS FOR PEDESTRIAN CROSSING.
- [4] INSTALL IMMEDIATELY AFTER COMPLETION OF FIREWORKS DISPLAY
- (PM) INSTALL PAVEMENT MARKING OR ARROW AS NOTED.
- (PD) THE RIVERSIDE POLICE DEPARTMENT SHALL ASSIST WITH TRAFFIC CONTROL AT THE TERMINATION OF THE FIREWORKS EVENT
- ⇄ TYPE II BARRICADE WITH FLASHING YELLOW BARRICADE LIGHT AND SIGN AS NOTED ON PLAN
- ⇄ TYPE III BARRICADE WITH SIGN AS NOTED ON PLAN
- ↑ SIGN AS NOTED ON PLAN
- CHANNELIZER OR CONSTRUCTION CONE
- ⇄ DIRECTION OF TRAVEL



ITEM	THIS SHEET
TYPE II BARRICADE WITH SIGN	10
CHANNELIZER WITH SIGN	2
CHANNELIZER	26

**PALM AVE DETAILED PLAN**

Under Ground Service Alert of Southern California  
Call: TOLL FREE 1-800-227-2600  
TWO WORKING DAYS BEFORE YOU DIG



**ENGINEER IN RESPONSIBLE CHARGE**  
GILBERT M. HERNANDEZ  
R.C.E. No. 69170 EXPIRES: 6-30-16  
DATE: 3/30/16



MARK	REVISIONS	APPR.	DATE
DESIGNED BY	RDD	DRAWN BY	RDD
CHECKED BY	GMH		

CITY OF RIVERSIDE, CALIFORNIA DEPARTMENT OF PUBLIC WORKS			
APPROVED BY	BY	DATE	APPROVED BY
ENGINEERING MANAGER			CITY ENGINEER
TRAFFIC DIVISION			
CONSTRUCTION ADMIN.			
			DATE:

2016 TRAFFIC CONTROL PLAN	
<b>MT RUBIDOUX AREA 4TH OF JULY EVENT</b>	
SCALE: N.T.S.	

<b>TC-5</b>
SHEET <b>5</b> OF <b>5</b>
FILE NAME: TC-5.DWG