# PARCEL MAP

# IN THE CITY OF RIVERSIDE RIVERSIDE COUNTY, CALIFORNIA

OF A PORTION OF LOT IO IN BLOCK 12 OF LA GRANADA, M.B. 12/42-51, RECORDS OF RIVERSIDE COUNTY, CALIFORNIA ~ IN RANCHO LA SIERRA SEPULVEDA.

AUGUST 1972

SCALE:1"50'

## RECORDER'S CERTIFICATE

Copy

Filed this <u>20</u> doy of <u>November</u> 19<u>12</u>, at <u>1:05</u> f. M. in Book <u>6</u> of Parcel Maps at Page <u>80</u> of the request of the City Engineer.

SHEET I OF / SHEET

W.D. BALOGH, County Recorder Barn Braugh

No. 154277 -Fee B S.mo

J. F. DAVIDSON ASSOCIATES

### CITY ENGINEER'S CERTIFICATE

This map has been examined this <u>20</u> day of <u>November 19 72</u>, for conformance with Title 18 of the Riverside Municipal Code and with the requirements of Section 11575 of the Subdivision Map Act.

JAMES F. MARTINEK, City Engineer

Tentotive Map Approved Sept. 21, 1972

### BASIS OF BEARINGS

SH-C 08/9 W/d

Bearings are based on the centerline of MULL AVENUE as being N.09°33'E as shown on map of LA GRANADA, M.B. 12/42-51, Records of Riverside County, California. SURVEYOR'S CERTIFICATE

This map was prepared by me or under my direction and \_\_\_\_\_ was compiled from record data


in conformance with the requirements of the Subdivision Map Act at the request of <u>Edward F Huff</u> on <u>Aug 22</u> 1972. I hereby certify that it conforms to the approved Tentative Map and the conditions of approval thereof; and that all provisions of state law and local ordinances have been complied with.

Robert S. Kipper R.C.E. 13699

6 R AVE 5 TOMLINSON 5 -Fd 2"x2" flush, no tag, no ref, Accepted for Most N'ly Corner of Lot 10. AVE ]3 S)

80

8-m 6

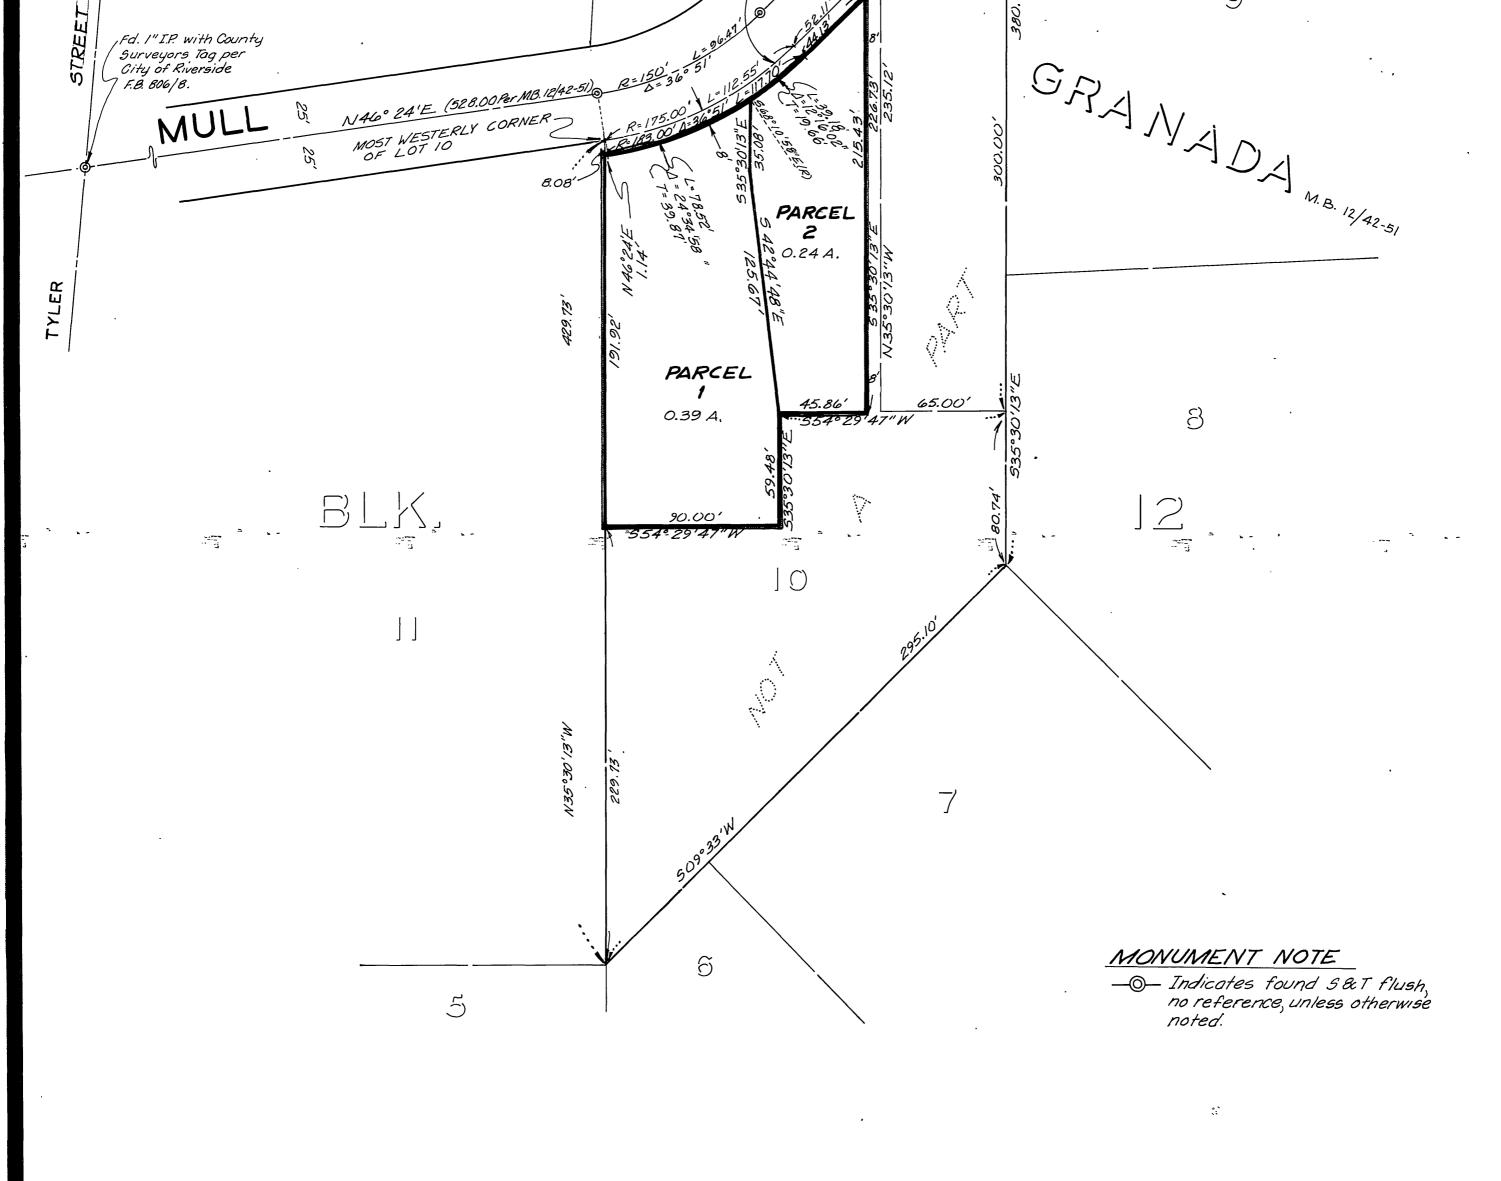

P.M. 119

W.O.3465

