8-m 91

SHEET | OF | SHEET

PARCEL MAP

IN THE CITY OF RIVERSIDE

COUNTY OF RIVERSIDE

RECORDER'S CERTIFICATE

FILED THIS 6 DAY OF JULY, 1973,

AT 2:05 PM. IN BOOK 9 OF PARCEL

MAPS AT PAGE 23 AT THE REQUEST OF

THE CITY ENGINEER:

FEE 85.00 NO. 88679

BY Carry By County RECORDER
DEPUTY

STATE OF CALIFORNIA

BEING A PORTION OF LOTS 3 & 4 IN BLOCK 41 AS SHOWN BY MAP OF SUBDIVISION OF LOTS 3,4,5 & 6 IN BLOCK 41, ARLINGTON HEIGHTS, ON FILE IN BOOK 6 OF MAPS, PAGE 86, RECORDS OF RIVERSIDE COUNTY, CALIFORNIA, T.3 S., R.5 W., S.B.B.& M.

JUNE 1972

WALSH - FORKERT CIVIL ENGINEERS, INC.

SCALE : 1" = 80'




THIS MAP WAS PREPARED BY ME OR UNDER MY
DIRECTION AND IS BASED ON A FIELD SURVEY IN
CONFORMANCE WITH THE REQUIREMENTS OF THE
SUBDIVISION MAP ACT AT THE REQUEST OF THE
PACIFIC TELEPHONE AND TELEGRAPH CO. IN MAY 1912.
I HEREBY CERTIFY THAT IT CONFORMS TO THE APPROVED
TENTATIVE MAP AND THE CONDITIONS OF APPROVAL
THEREOF; THAT ALL PROVISIONS OF APPLICABLE
STATE LAW AND LOCAL ORDINANCES HAVE BEEN
COMPLIED WITH

Sysil a Donast

SURVEYOR'S NOTES

THE BEARING OF N34°00'W FOR THE EAST LINE OF ADAMS ST. 80 FT. WIDE, AS SHOWN ON MAP OF ARLINGTON HEIGHTS, M.B. G-8G, WAS USED AS THE BASIS OF BEARINGS FOR THIS MAP.

- DENOTES MONUMENT FOUND AS NOTED.
- O DENOTES MONUMENT SET AS NOTED.

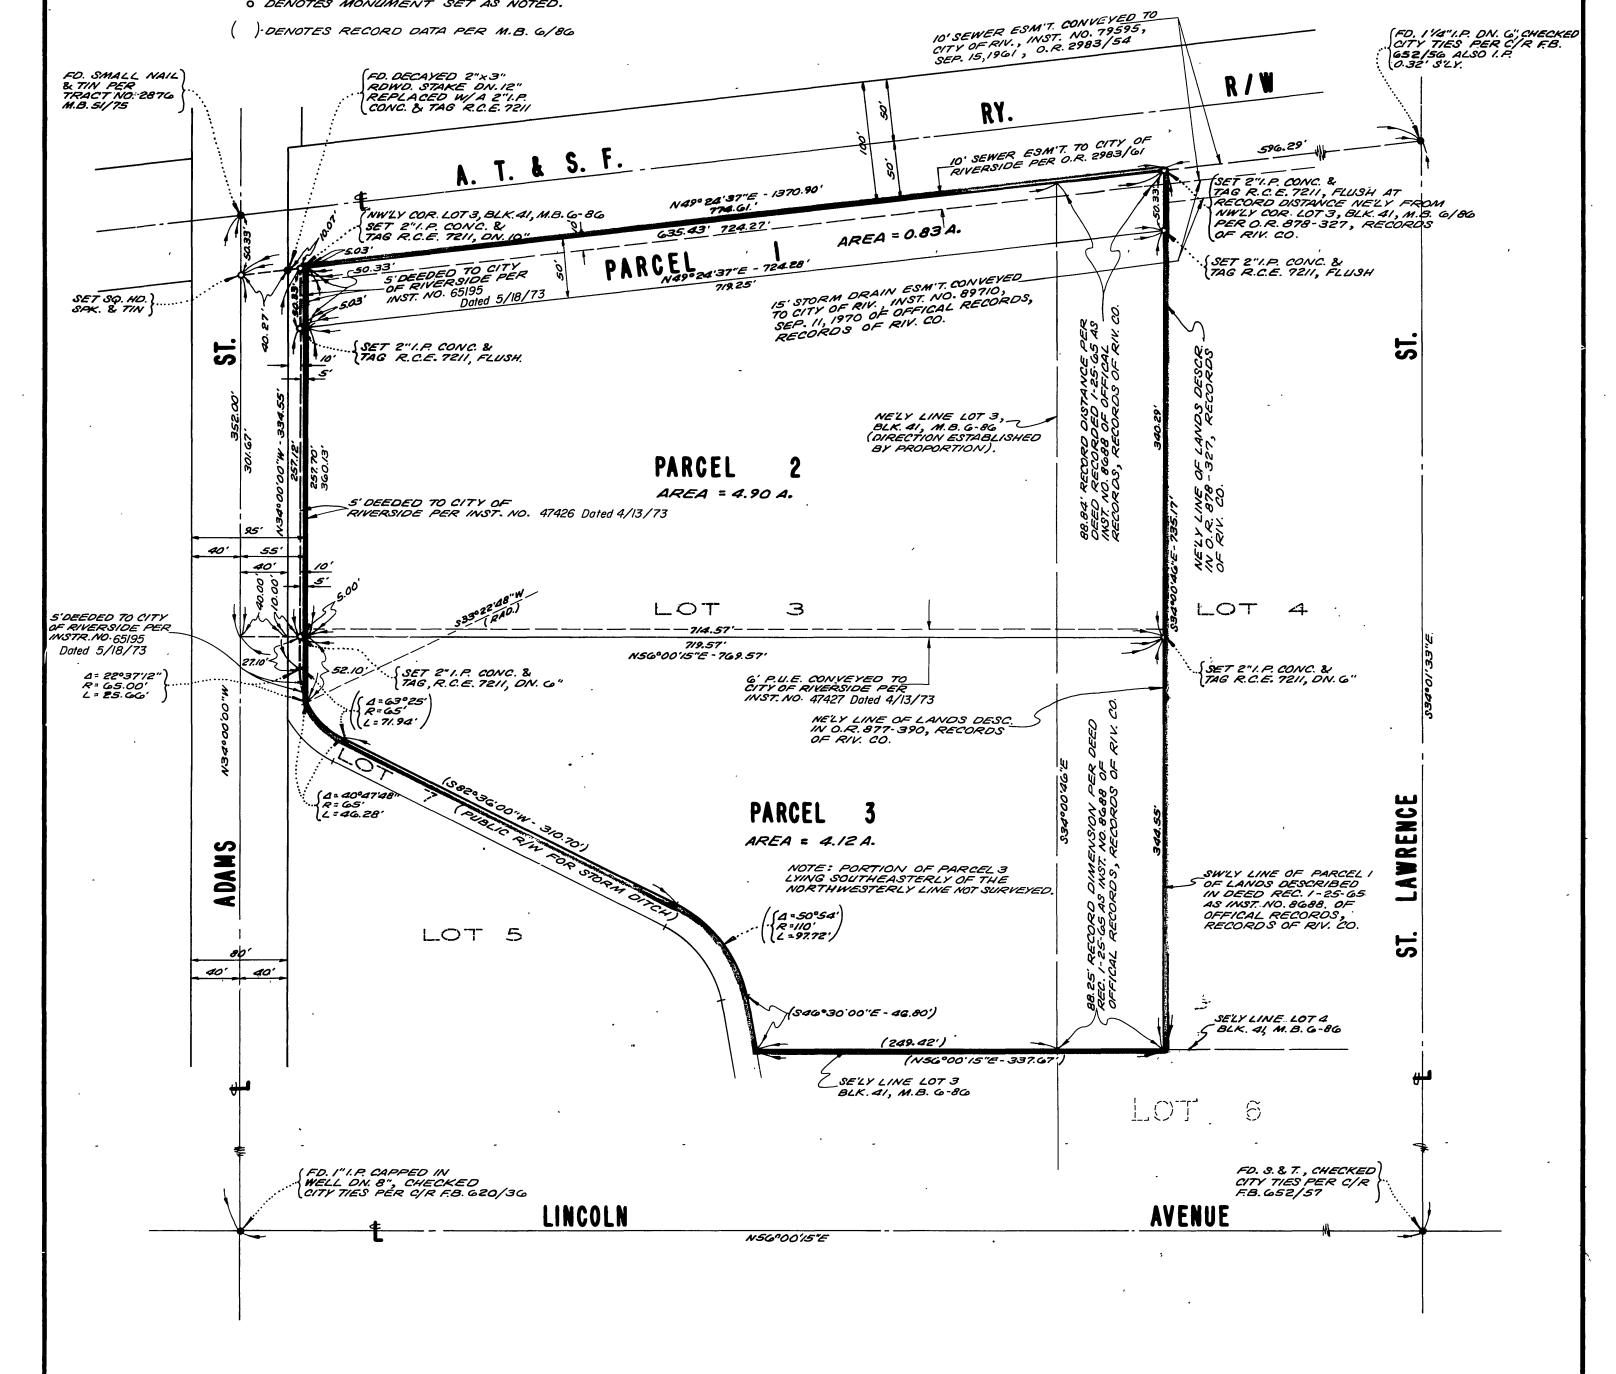

P. M. 101