### OWNER'S STATEMENT


J

 $\leq$ 

S

0

C

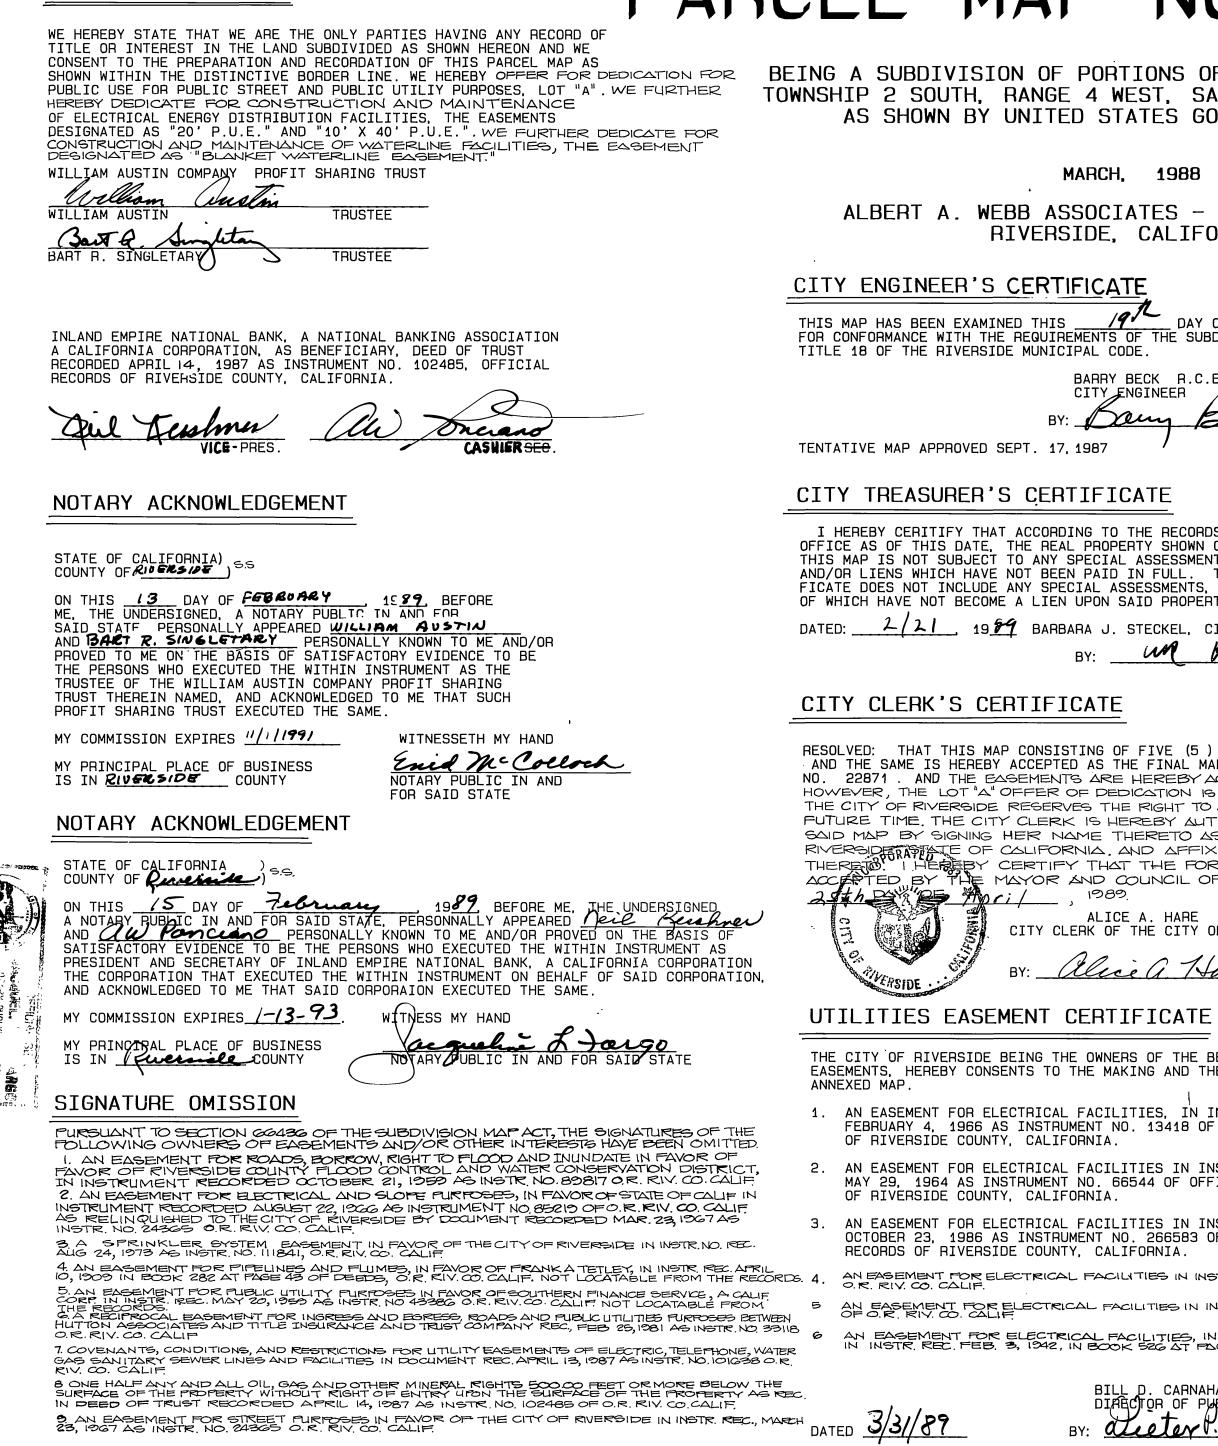

9. AN EASEMENT FOR STREET PURPOSES IN FAVOR OF THE CITY OF RIVERSIDE IN INSTR. REC., MARCH 23, 1967 AS INSTR. NO. 24365 O.R. RIV CO. CALIF.

BEING A SUBDIVISION OF PORTIONS OF SECTIONS 29 AND 32, TOWNSHIP 2 SOUTH, RANGE 4 WEST, SAN BERNARDINO MERIDIAN AS SHOWN BY UNITED STATES GOVERNMENT SURVEY

> ALBERT A. WEBB ASSOCIATES - CIVIL ENGINEERS RIVERSIDE, CALIFORNIA

CITY ENGINEER'S CERTIFICATE 191L HPCI THIS MAP HAS BEEN EXAMINED THIS DAY OF FOR CONFORMANCE WITH THE REQUIREMENTS OF THE SUBDIVISION MAP ACT AND TITLE 18 OF THE RIVERSIDE MUNICIPAL CODE.

Jem Pe TENTATIVE MAP APPROVED SEPT. 17, 1987

# CITY TREASURER'S CERTIFICATE

I HEREBY CERITIFY THAT ACCORDING TO THE RECORDS OF THIS OFFICE AS OF THIS DATE, THE REAL PROPERTY SHOWN ON THIS MAP IS NOT SUBJECT TO ANY SPECIAL ASSESSMENTS, BONDS AND/OR LIENS WHICH HAVE NOT BEEN PAID IN FULL. THIS CERTI-FICATE DOES NOT INCLUDE ANY SPECIAL ASSESSMENTS, THE BONDS OF WHICH HAVE NOT BECOME A LIEN UPON SAID PROPERTY. 2/21 . 19 99 BARBARA J. STECKEL, CITY TREASURER

## CITY CLERK'S CERTIFICATE

RESOLVED: THAT THIS MAP CONSISTING OF FIVE (5 ) SHEETS BE AND THE SAME IS HEREBY ACCEPTED AS THE FINAL MAP OF PARCEL MAP NO. 22871 . AND THE EASEMENTS ARE HEREBY ACCEPTED AS PUBLIC EASEMENTS HOWEVER, THE LOT "A" OFFER OF DEDICATION IS NOT ACCEPTED AT THIS TIME BUT THE CITY OF RIVERSIDE RESERVES THE RIGHT TO ACCEPT SAID OFFER AT ANY FUTURE TIME. THE CITY CLERK IS HEREBY AUTHORIZED AND DIRECTED TO ATTEST SAID MAP BY SIGNING HER NAME THERETO AS CITY CLERK OF THE CITY OF RIVERSIDE AS CITY CLERK OF THE CITY OF RIVERSIDE AS THE OFFICIAL SEAL OF SAID CITY THERETO. I HEREBY CERTIFY THAT THE FOREGOING RESOLUTION WAS ACCEPTED BY THE MAYOR AND COUNCIL OF THE CITY OF RIVERSIDE THIS 2.11 PM (1/ ) 1989.



THE CITY OF RIVERSIDE BEING THE OWNERS OF THE BELOW DESCRIBED EASEMENTS. HEREBY CONSENTS TO THE MAKING AND THE FILING OF THE

- OF RIVERSIDE COUNTY, CALIFORNIA.
- OF RIVERSIDE COUNTY, CALIFORNIA.
- RECORDS OF RIVERSIDE COUNTY, CALIFORNIA.

IN THE CITY OF RIVERSIDE, RIVERSIDE COUNTY, CALIFORNIA

# PARCEL MAP NO. 22871

## MARCH. 1988

BARRY BECK R.C.E. 20900 LIC. Exp. 9-30-89 CITY\_ENGINEER

Hauser

ALICE A. HARE CITY CLERK OF THE CITY OF RIVERSIDE

BY: alice a Have

1. AN EASEMENT FOR ELECTRICAL FACILITIES, IN INSTRUMENT RECORDED FEBRUARY 4, 1966 AS INSTRUMENT NO. 13418 OF OFFICIAL RECORDS

2. AN EASEMENT FOR ELECTRICAL FACILITIES IN INSTRUMENT RECORDED MAY 29, 1964 AS INSTRUMENT NO. 66544 OF OFFICIAL RECORDS

AN EASEMENT FOR ELECTRICAL FACILITIES IN INSTRUMENT RECORDED OCTOBER 23, 1986 AS INSTRUMENT NO. 266583 OF OFFICIAL

AN EASEMENT FOR ELECTRICAL FACILITIES IN INSTR. REC. MAY 29, 1964 AS INSTR NO 66543 OF

AN EASEMENT FOR ELECTRICAL FACILITIES IN INSTR. REC. JUNE 5, 1964 AS INSTR. NO. 69587

AN EASEMENT FOR ELECTRICAL FACILITIES, IN FAVOR OF CALLE. ELECTRIC FOWER COMPANY, IN INSTR. REC. FEB. 3, 1942, IN BOOK 526 AT FAGE 587 OF O.R. RIV. CO. CALLE

BILL D. CARNAHAN BILL D. CAMNAMAIN DIRECTOR OF PUBLIC UTILITIES BY: <u>alceter</u> Unified on

RECORDER'S STATEMENT

FILED THIS 28 <sup>Th</sup> DAY OF APRIL 198 IN BOOK 156 OF PARCEL MAPS AT PAGES 50-54 OF THE CITY CLERK. FEE 914 WILLIAM E. CONERLY	AT AT A:00 PM AT THE REQUEST
NUMBER 137/69 BY: Write Kogen	DEPUTY
SUBDIVISION GUARANTEE: FIRST AMERICAN TITLE INSURANCE COMPA	ANY
ENGINEER'S STATEMENT	

THIS MAP WAS PREPARED BY ME OR UNDER MY DIRECTION AND IS BASED UPON A FIELD SURVEY IN CONFORMANCE WITH THE REQUIREMENTS OF THE SUBDIVISION MAP ACT AND LOCAL ORDINANCE AT THE REQUEST OF <u>WILLIAM</u> <u>AUGTIN</u> IN <u>MARCH</u> 1989\_. I HEREBY STATE THAT THIS PARCEL MAP SUBSTANTIALLY CONFORMS TO THE APPROVED OR CONDITIONALLY APPROVED TENTATIVE MAP, IF ANY. I ALSO HEREBY STATE THAT ALL MONUMENTS ARE OF THE CHARACTER AND OCCUPY THE POSITION INDICATED AND THAT THE HONGOE AS ARE SUFFICIENT TO ENABLE THE SURVEY TO BE RETRACED DATED FEB. 7 1989 BY: allertell A. HUBERT WEBB R.C.E. US 42 DEC. 11 1992 No. 1942 Exa 2-51-52

## TAX COLLECTOR'S STATEMENT

I HERBY STATE THAT ACCORDING TO THE RECORDS OF THIS OFFICE AS OF THIS DATE, THERE ARE NO LIENS AGAINST THE REAL PROPERTY SHUWN ON THE ANNEXED MAP FOR UNPAID STATE, COUNTY, MUNICIPAL, OR LOCAL TAXES OR SPECIAL ASSESSMENTS COLLECTED AS TAXES, EXCEPT TAXES AND SPECIAL ASSESSMENTS COLLECTED AS TAXES THAT ARE NOW A LIEN BUT ARE NOT YET PAYABLE WHICH ARE ESTIMATED TO BE \$\_\_\_\_\_\_\_.

DATED March 29. 1989

R. WAYNE WATTS COUNTY TAX COLLECTOR BY: Lickie L. Moneyham BEPUTY

OF CAL

# TAX BOND STATEMENT

I HEREBY STATE THAT A BOND IN THE SUM OF \$ 8,000.00 HAS BEEN EXECUTED AND FILED WITH THE BOARD OF SUPERVISORS OF THE COUNTY OF RIVERSIDE, CALIFORNIA, CONDITIONED UPON THE PAYMENT OF ALL TAXES, STATE, COUNTY, MUNICIPAL, OR LOCAL AND ALL SPECIAL ASSESSMENTS COLLECTED AS TAXES WHICH AT THE TIME OF FILING OF THIS MAP WITH THE COUNTY RECORDER ARE A LIEN AGAINST SAID PROPERTY BUT NOT YET PAYABLE AND SAID BOND HAS BEEN DULY APPROVED BY SAID BOARD OF SUPERVISORS.

GERALD A. MALONEY CLERK OF THE BOARD OF SUPERVISORS DATED April 27, 1989 BY: Maria Broos, Deputy

# UTILITIES CERTIFICATE

I HEREBY CERTIFY AS FOLLOWS:

WATER FACILITIES: NO WATER FEES AND CHARGES COLLECTED FOR PARCELS 1, 2, 3, \$ 4.

ELECTHICAL FACILITIES: THE SUBDIVIDER HAS NOT INSTALLED ELECTRIC FACILITIES HAS NOT DEPOSITED FEES NOR MADE ARRANGEMENTS AND PROVISIONS FOR INSTALLATION OF ELECTRIC FACILITIES NECESSARY TO PROVIDE ELECT. SERVICE TO PAR. 1-4. EASEMENTS: ALL PUBLIC UTILITY EASEMENTS SHOWN ARE SUFFICEN | FOR ALL REQUIREMENTS OF WATER AND ELECTRIC DIVISIONS OF THE DEPT. OF


PUBLIC UTILITIES OF THE CITY OF RIVERGIDE. BILL D. CARNAHAN DIRECTOR OF PUBLIC UTILITIES DATED 33/199 BY:

CITY

SHEET \_\_\_\_ OF \_\_\_\_5





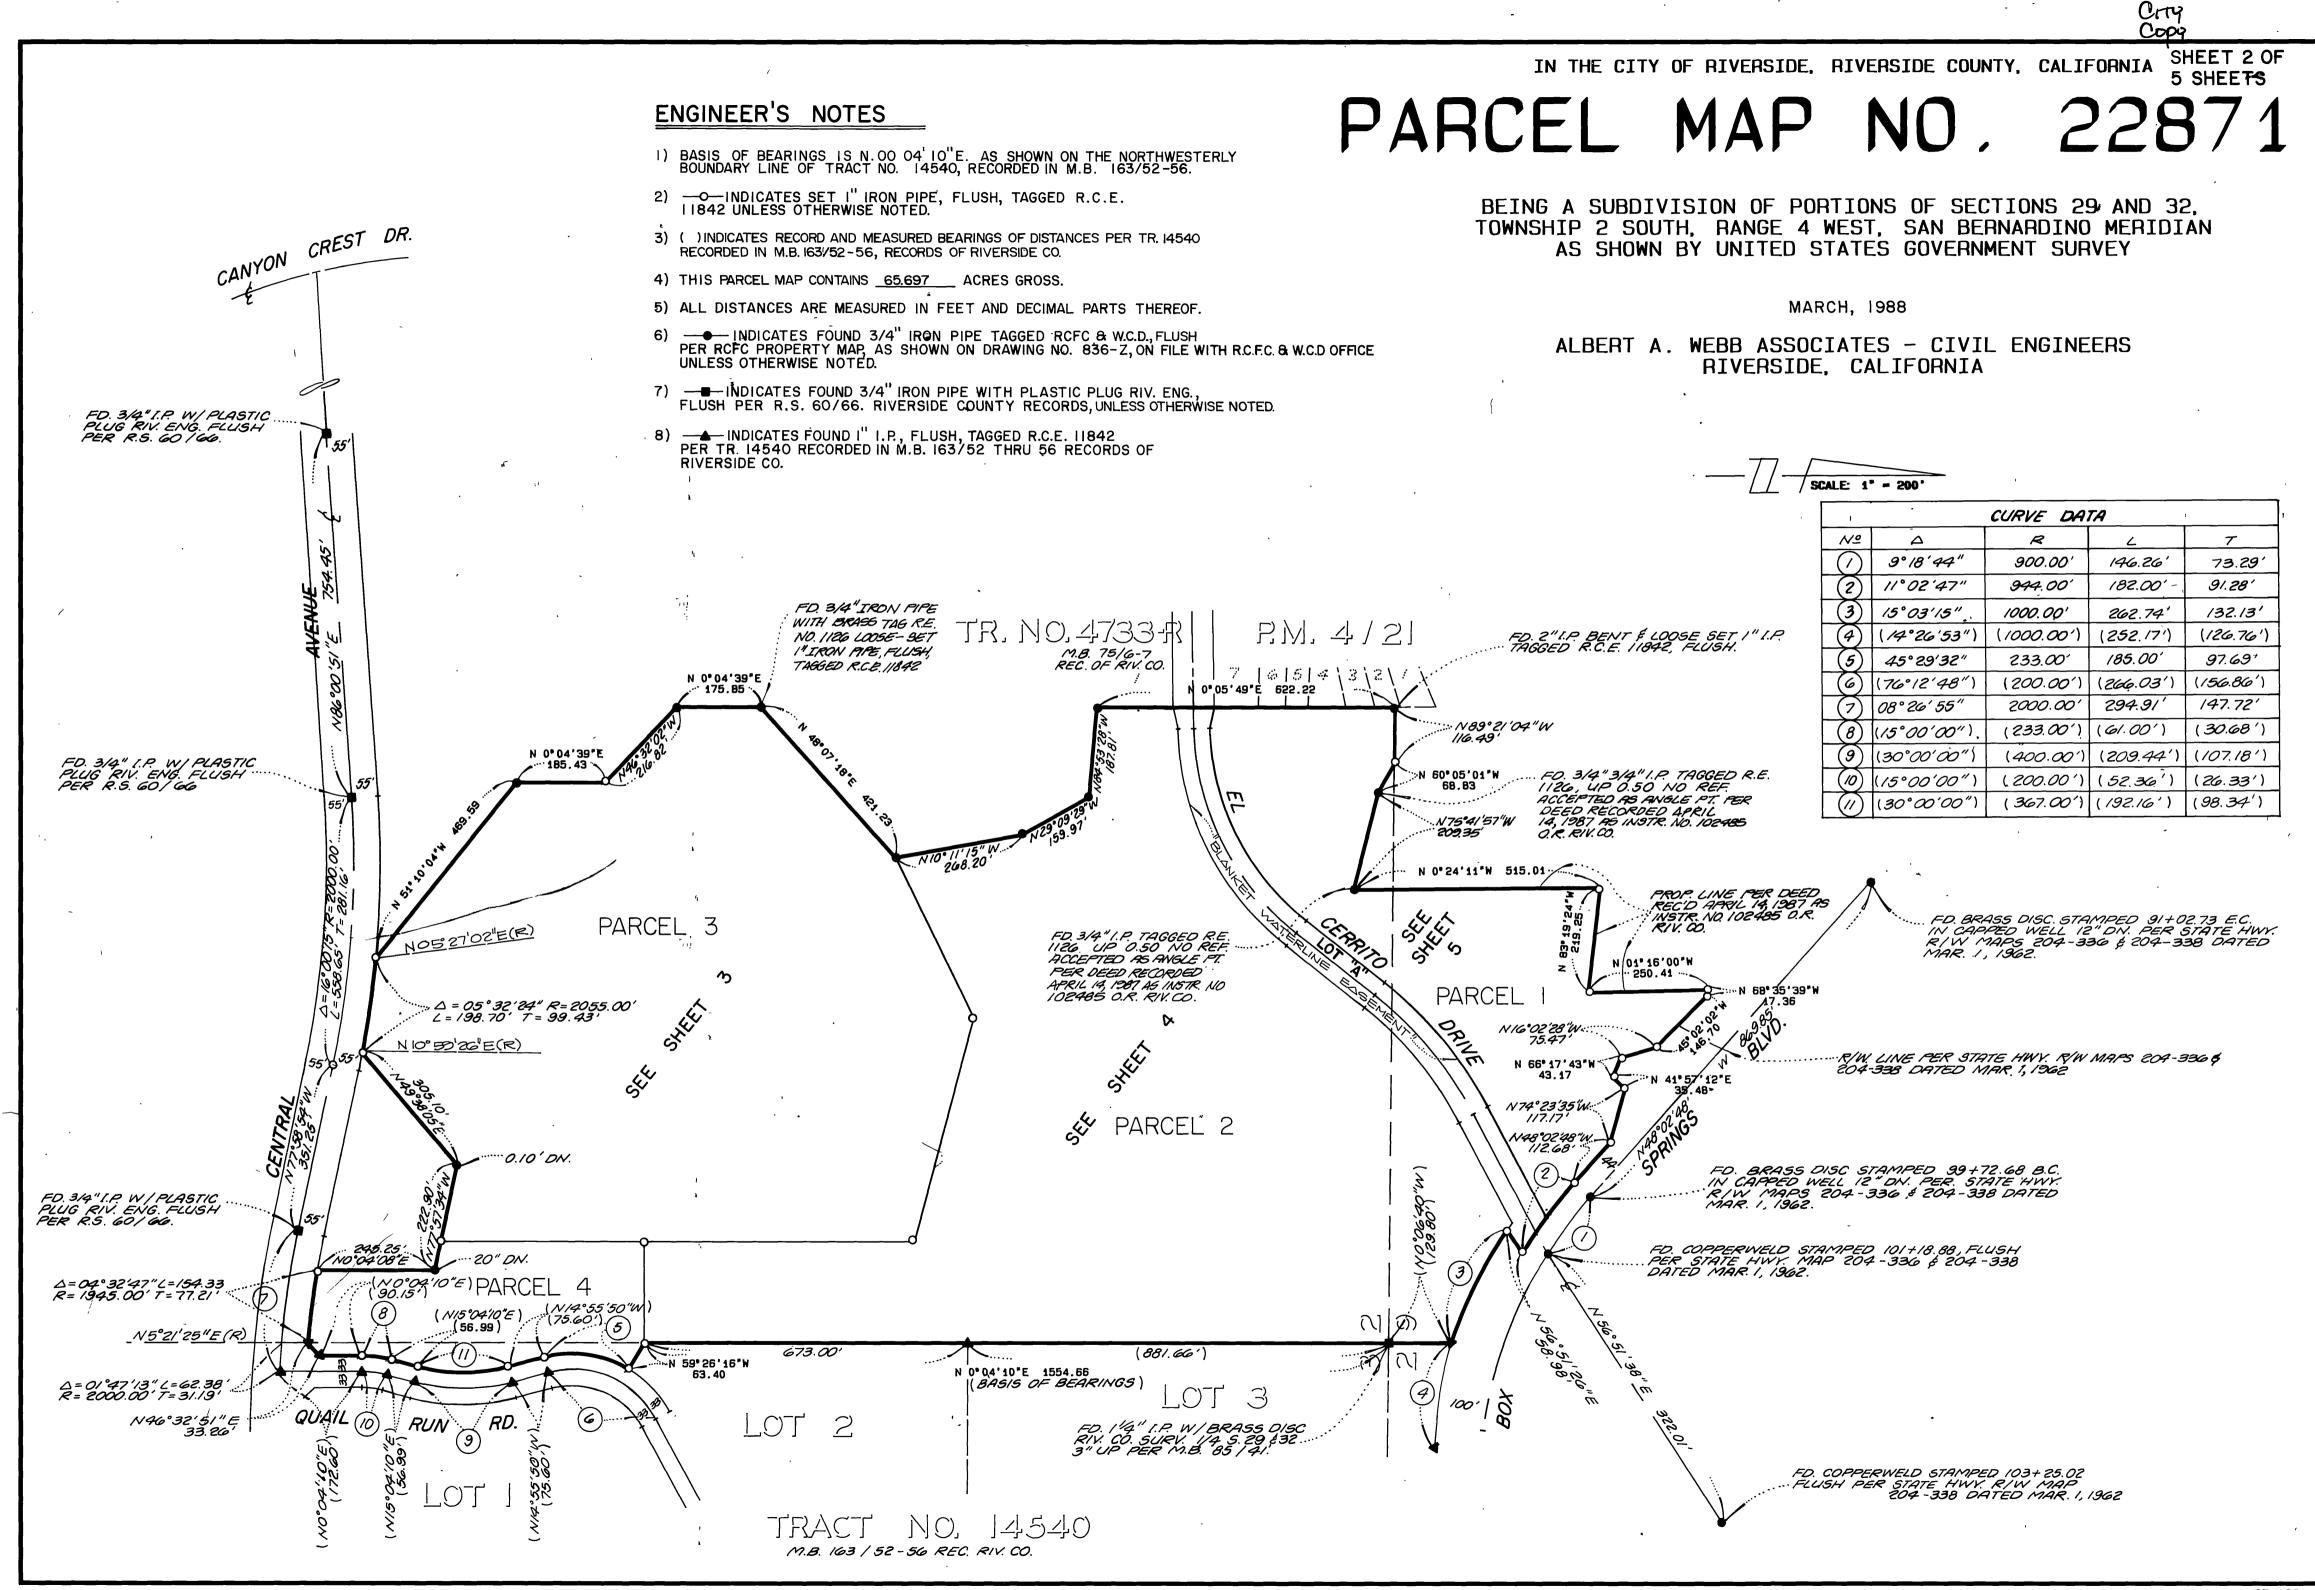


M.B. 156/

S

J



٤

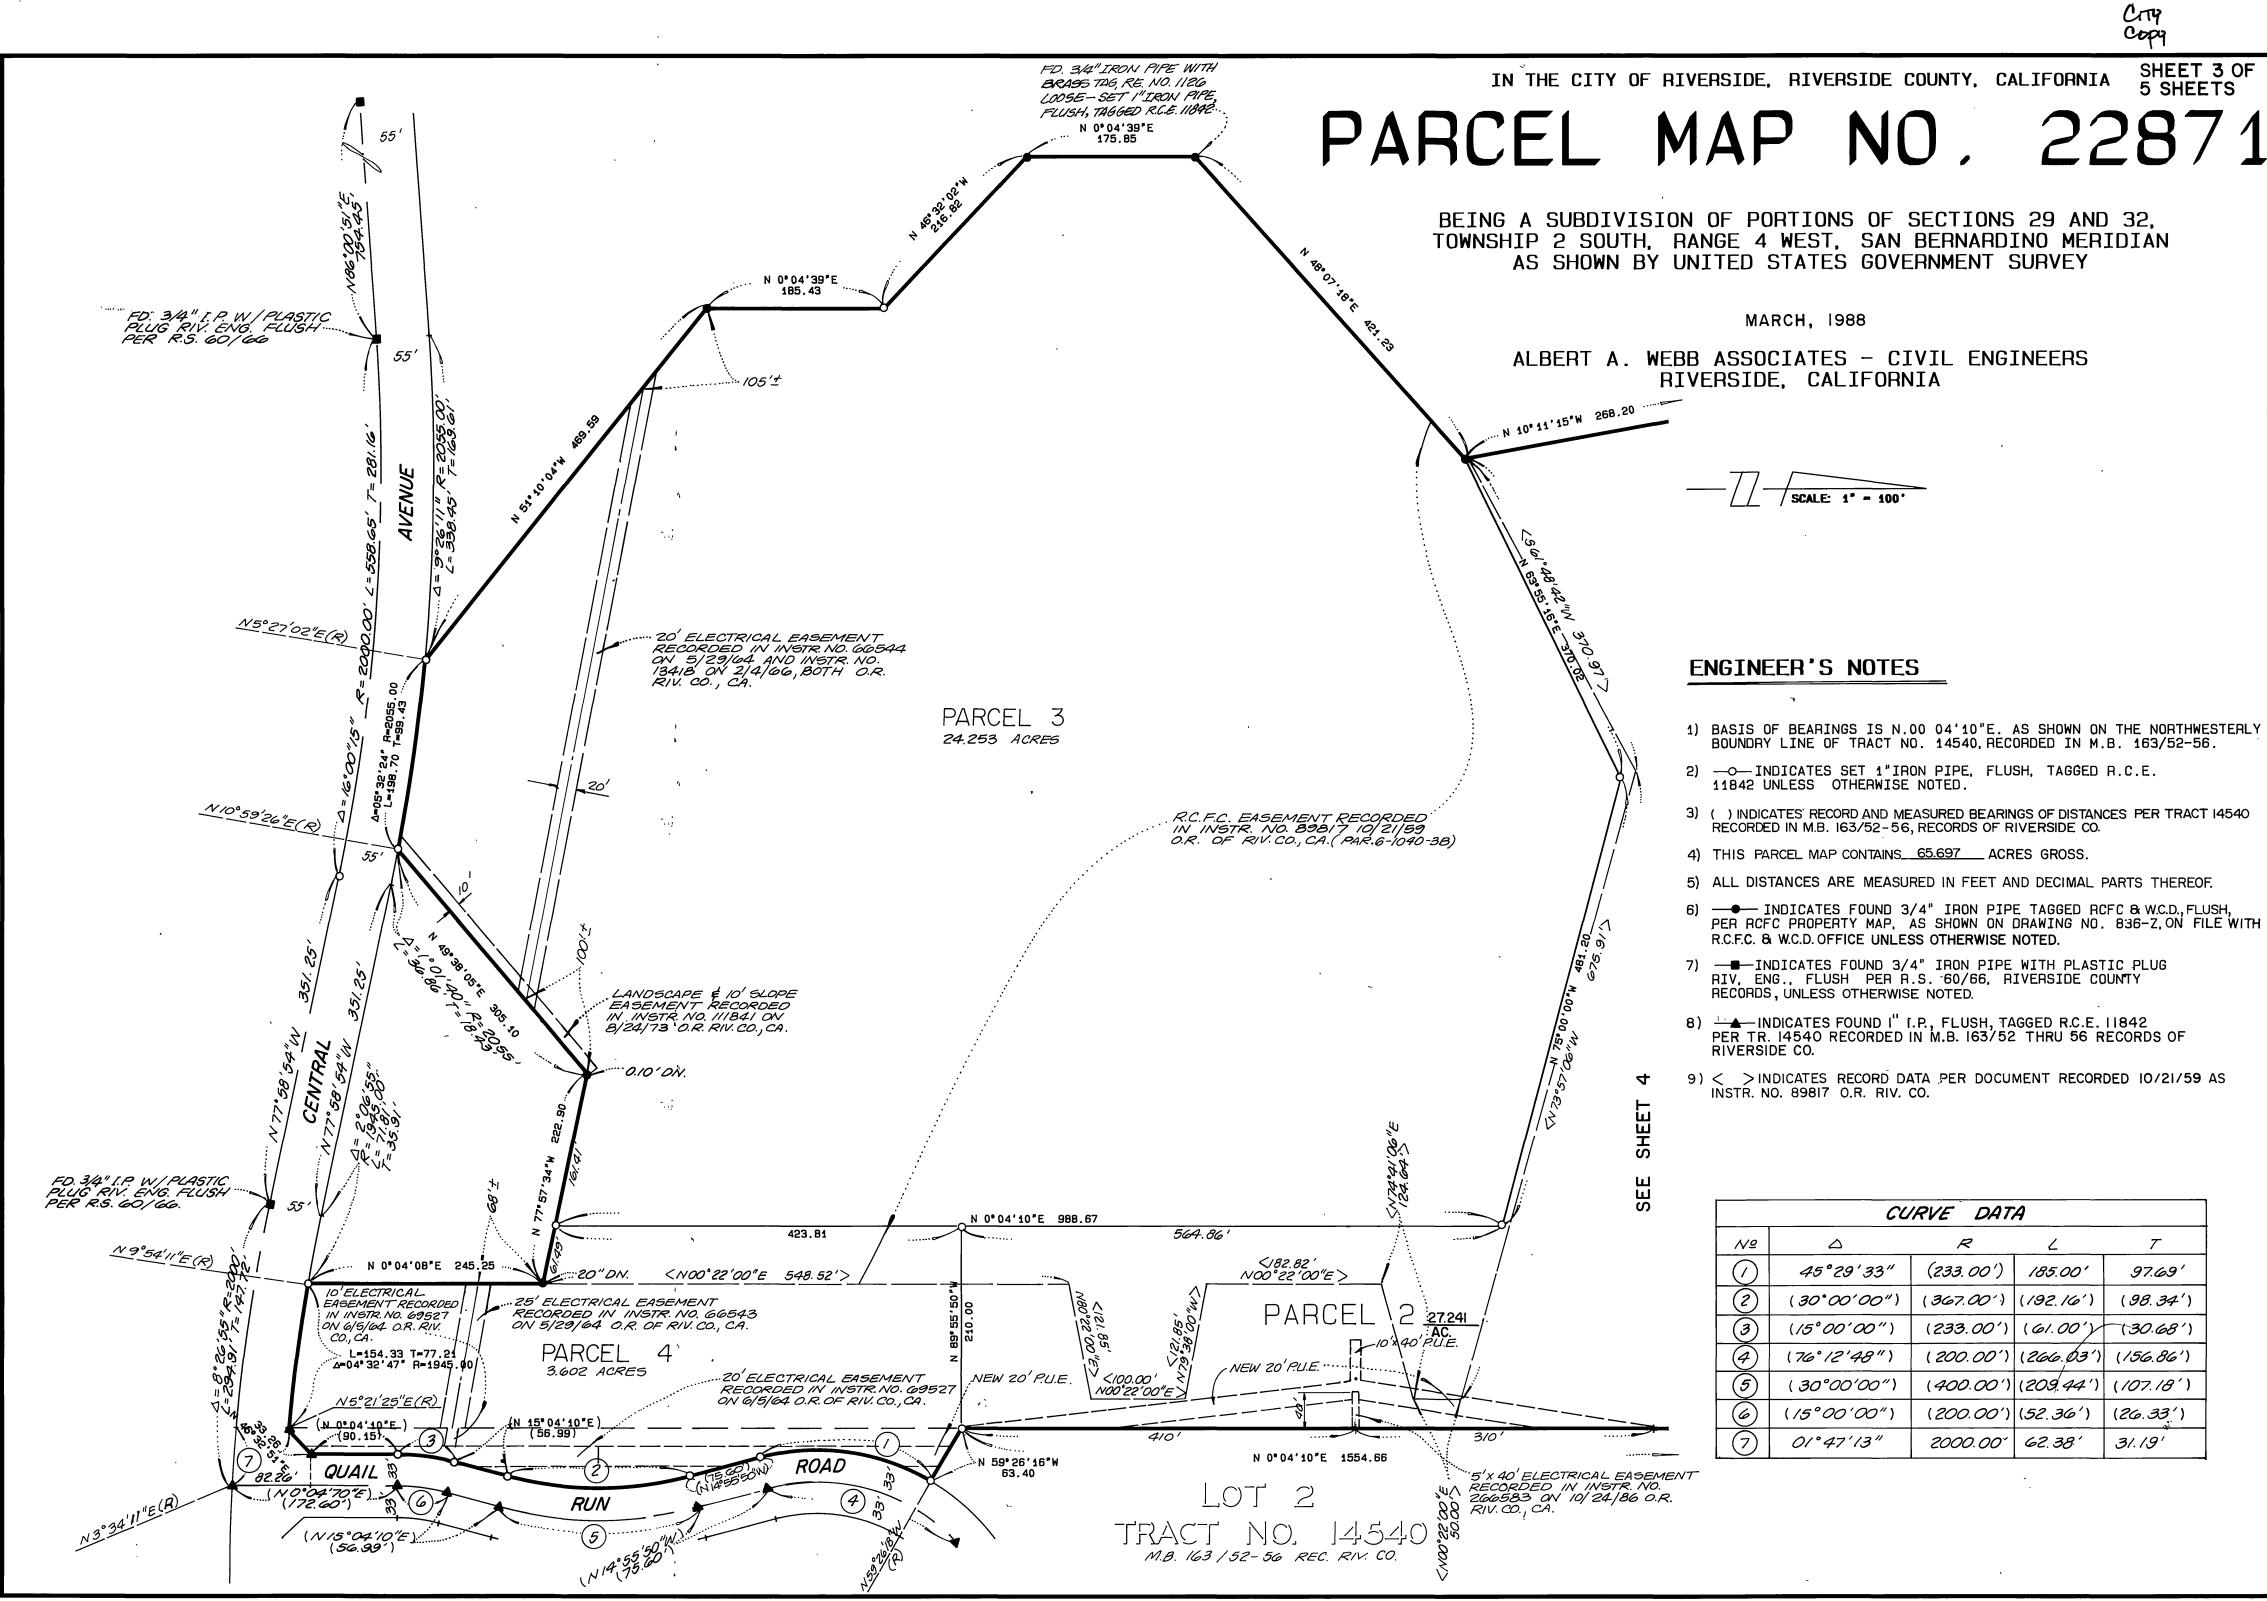

Ū S 0 Ú

N

 $\leq$ 


87-122-1






## IN THE CITY OF RIVERSIDE, RIVERSIDE COUNTY, CALIFORNIA PARCEL MAP NO. 22871 BEING A SUBDIVISION OF PORTIONS OF SECTIONS 29 AND 32, TOWNSHIP 2 SOUTH, RANGE 4 WEST, SAN BERNARDINO MERIDIAN AS SHOWN BY UNITED STATES GOVERNMENT SURVEY MARCH, 1988 ALBERT A. WEBB ASSOCIATES - CIVIL ENGINEERS RIVERSIDE, CALIFORNIA N 10° 11' 15"W 268.20 SCALE: 1" = 100' ENGINEER'S NOTES 1) BASIS OF BEARINGS IS N.00 04'10"E. AS SHOWN ON THE NORTHWESTERLY BOUNDRY LINE OF TRACT NO. 14540, RECORDED IN M.B. 163/52-56. 2) —O—INDICATES SET 1"IRON PIPE, FLUSH, TAGGED R.C.E. 11842 UNLESS OTHERWISE NOTED. 3) ( ) INDICATES RECORD AND MEASURED BEARINGS OF DISTANCES PER TR. 14540 RECORDED IN M.B. 163/52-56, RECORDS OF RIVERSIDE CO. 4) THIS PARCEL MAP CONTAINS 65.697 ACRES GROSS. 5) ALL DISTANCES ARE MEASURED IN FEET AND DECIMAL PARTS THEREOF. 6) — INDICATES FOUND 3/4" IRON PIPE TAGGED RCFC & W.C.D, FLUSH PER RCFC PROPERTY MAP, AS SHOWN ON DRAWING NO. 836-2, ON FILE WITH R.C.F.C. & W.C.D. OFFICE UNLESS OTHERWISE NOTED. 7) —■— INDICATES FOUND 3/4" IRON PIPE WITH PLASTIC PLUG RIV, ENG., FLUSH PPER R.S. 60/66, RIVERSIDE COUNTY RECORDS, UNLESS OTHERWISE NOTED. 8) — INDICATES FOUND I'' I.P., FLUSH, TAGGED R.C.E. 11842 PER TR. 14540 RECORDED IN M.B. 163/52 THRU 56 RECORDS OF PARCEL 3 RIVERSIDE CO. 9) < >INDICATES RECORD DATA PER DOCUMENT RECORDED 10/21/59 AS INSTR. NO. 89817 O.R. RIV. CO. R.C.F.C. EASEMENT : RECORDED IN INSTR. NO. 89817 IO/21/59 O.R. RIV. CO., CA. (PAR 6-1040-3B) CURVE DATA $\bigtriangleup$ R T N⁰ 2 1° 12' 26" 21.07 10.53' 1000.00' 5° 28' 39" 944.00' 90.24' 45.16' SHEI $\mathcal{E}$ ш С Ы N 0°04'10°E 988.67 564.86 <182.82' NOO°22'00"E> ------ < NO0°22'00"E 548.52'> PARCEL 4 .10'X 40' P.U.E. NEW 20' P.U.E. NEW 20' P.U.F. \_<N00°22'00″E> ~<50.00'> 673.00 ....5' x 40<sup>'</sup> ELECTRICAL EASEMENT RECORDED IN INSTR. NO. 266583 ON 10/24/86 O.R. RIV. CO., CA. N 59°26'16"W 63.40 Δ=45° 29' 32 B=233,00 L=185.00 T=97.69 TRACI 2 ]). RUN ROAD QUAIL M.B. 163 / 52-56 REC. RIV. CO.

P.M.B. 156/53

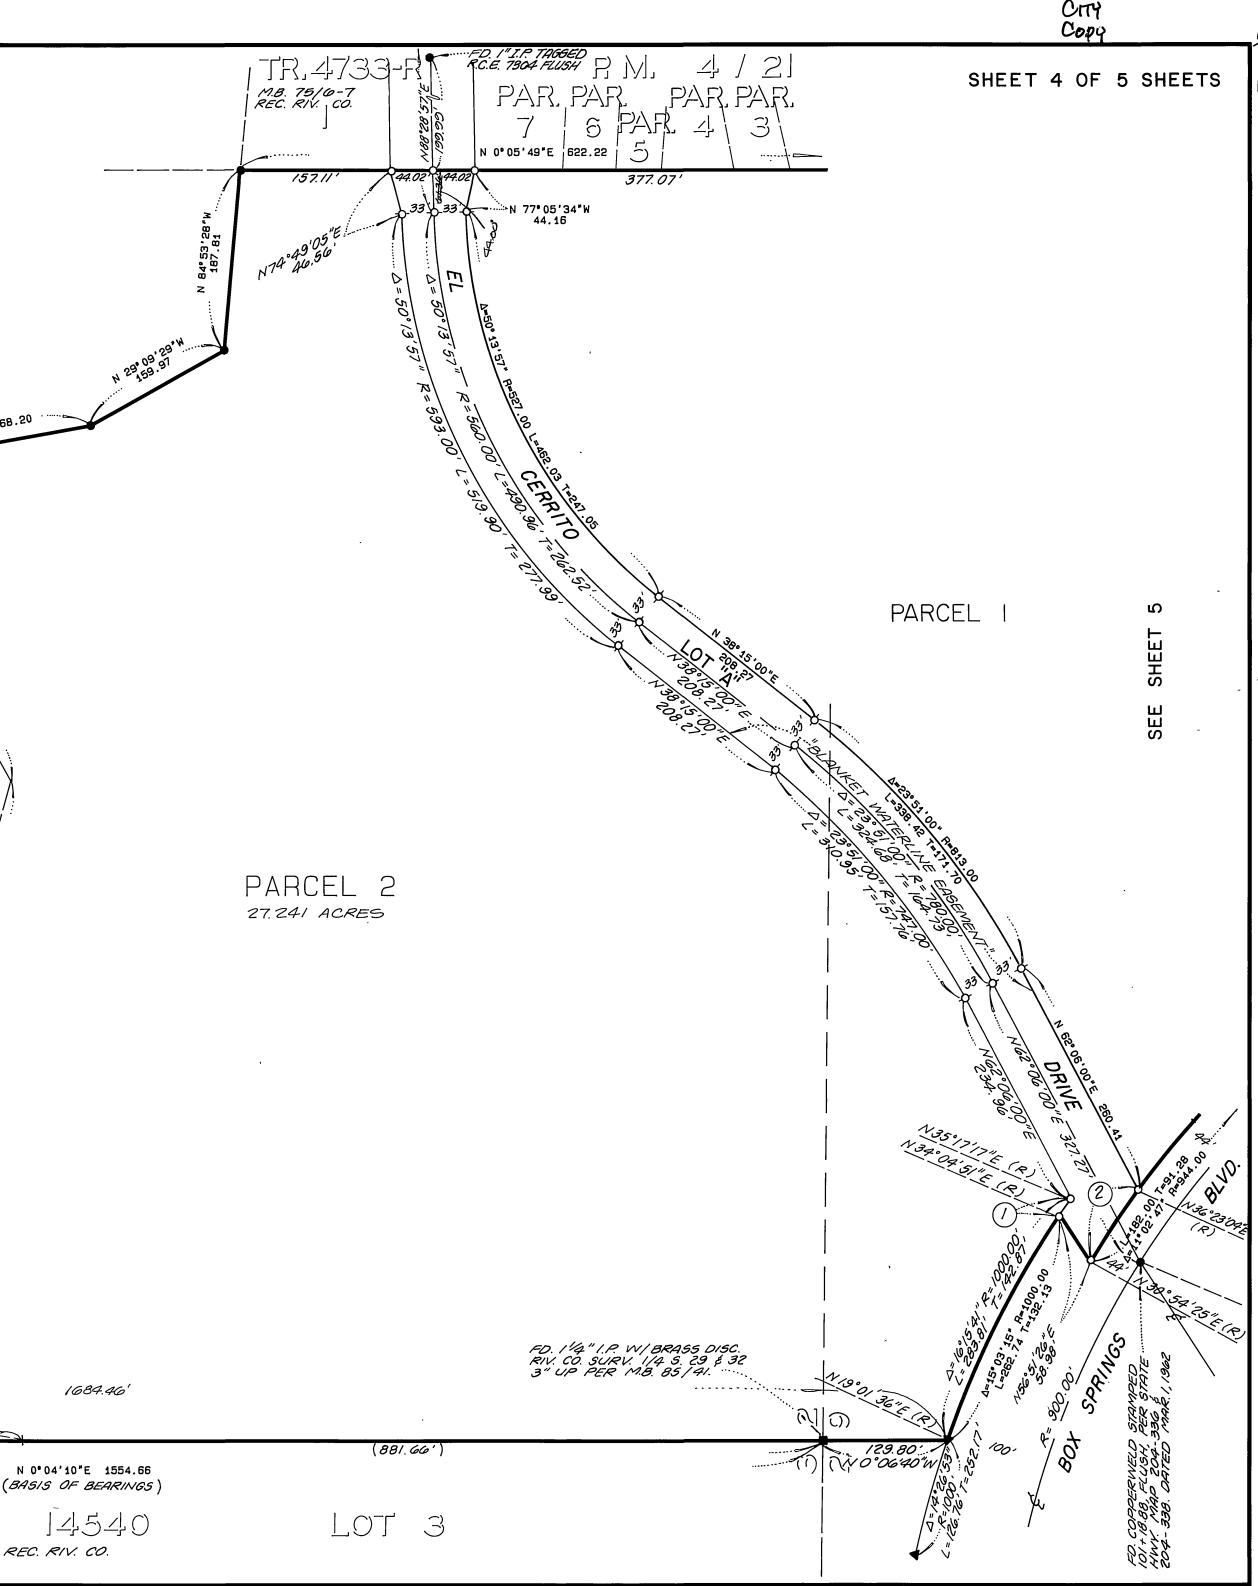



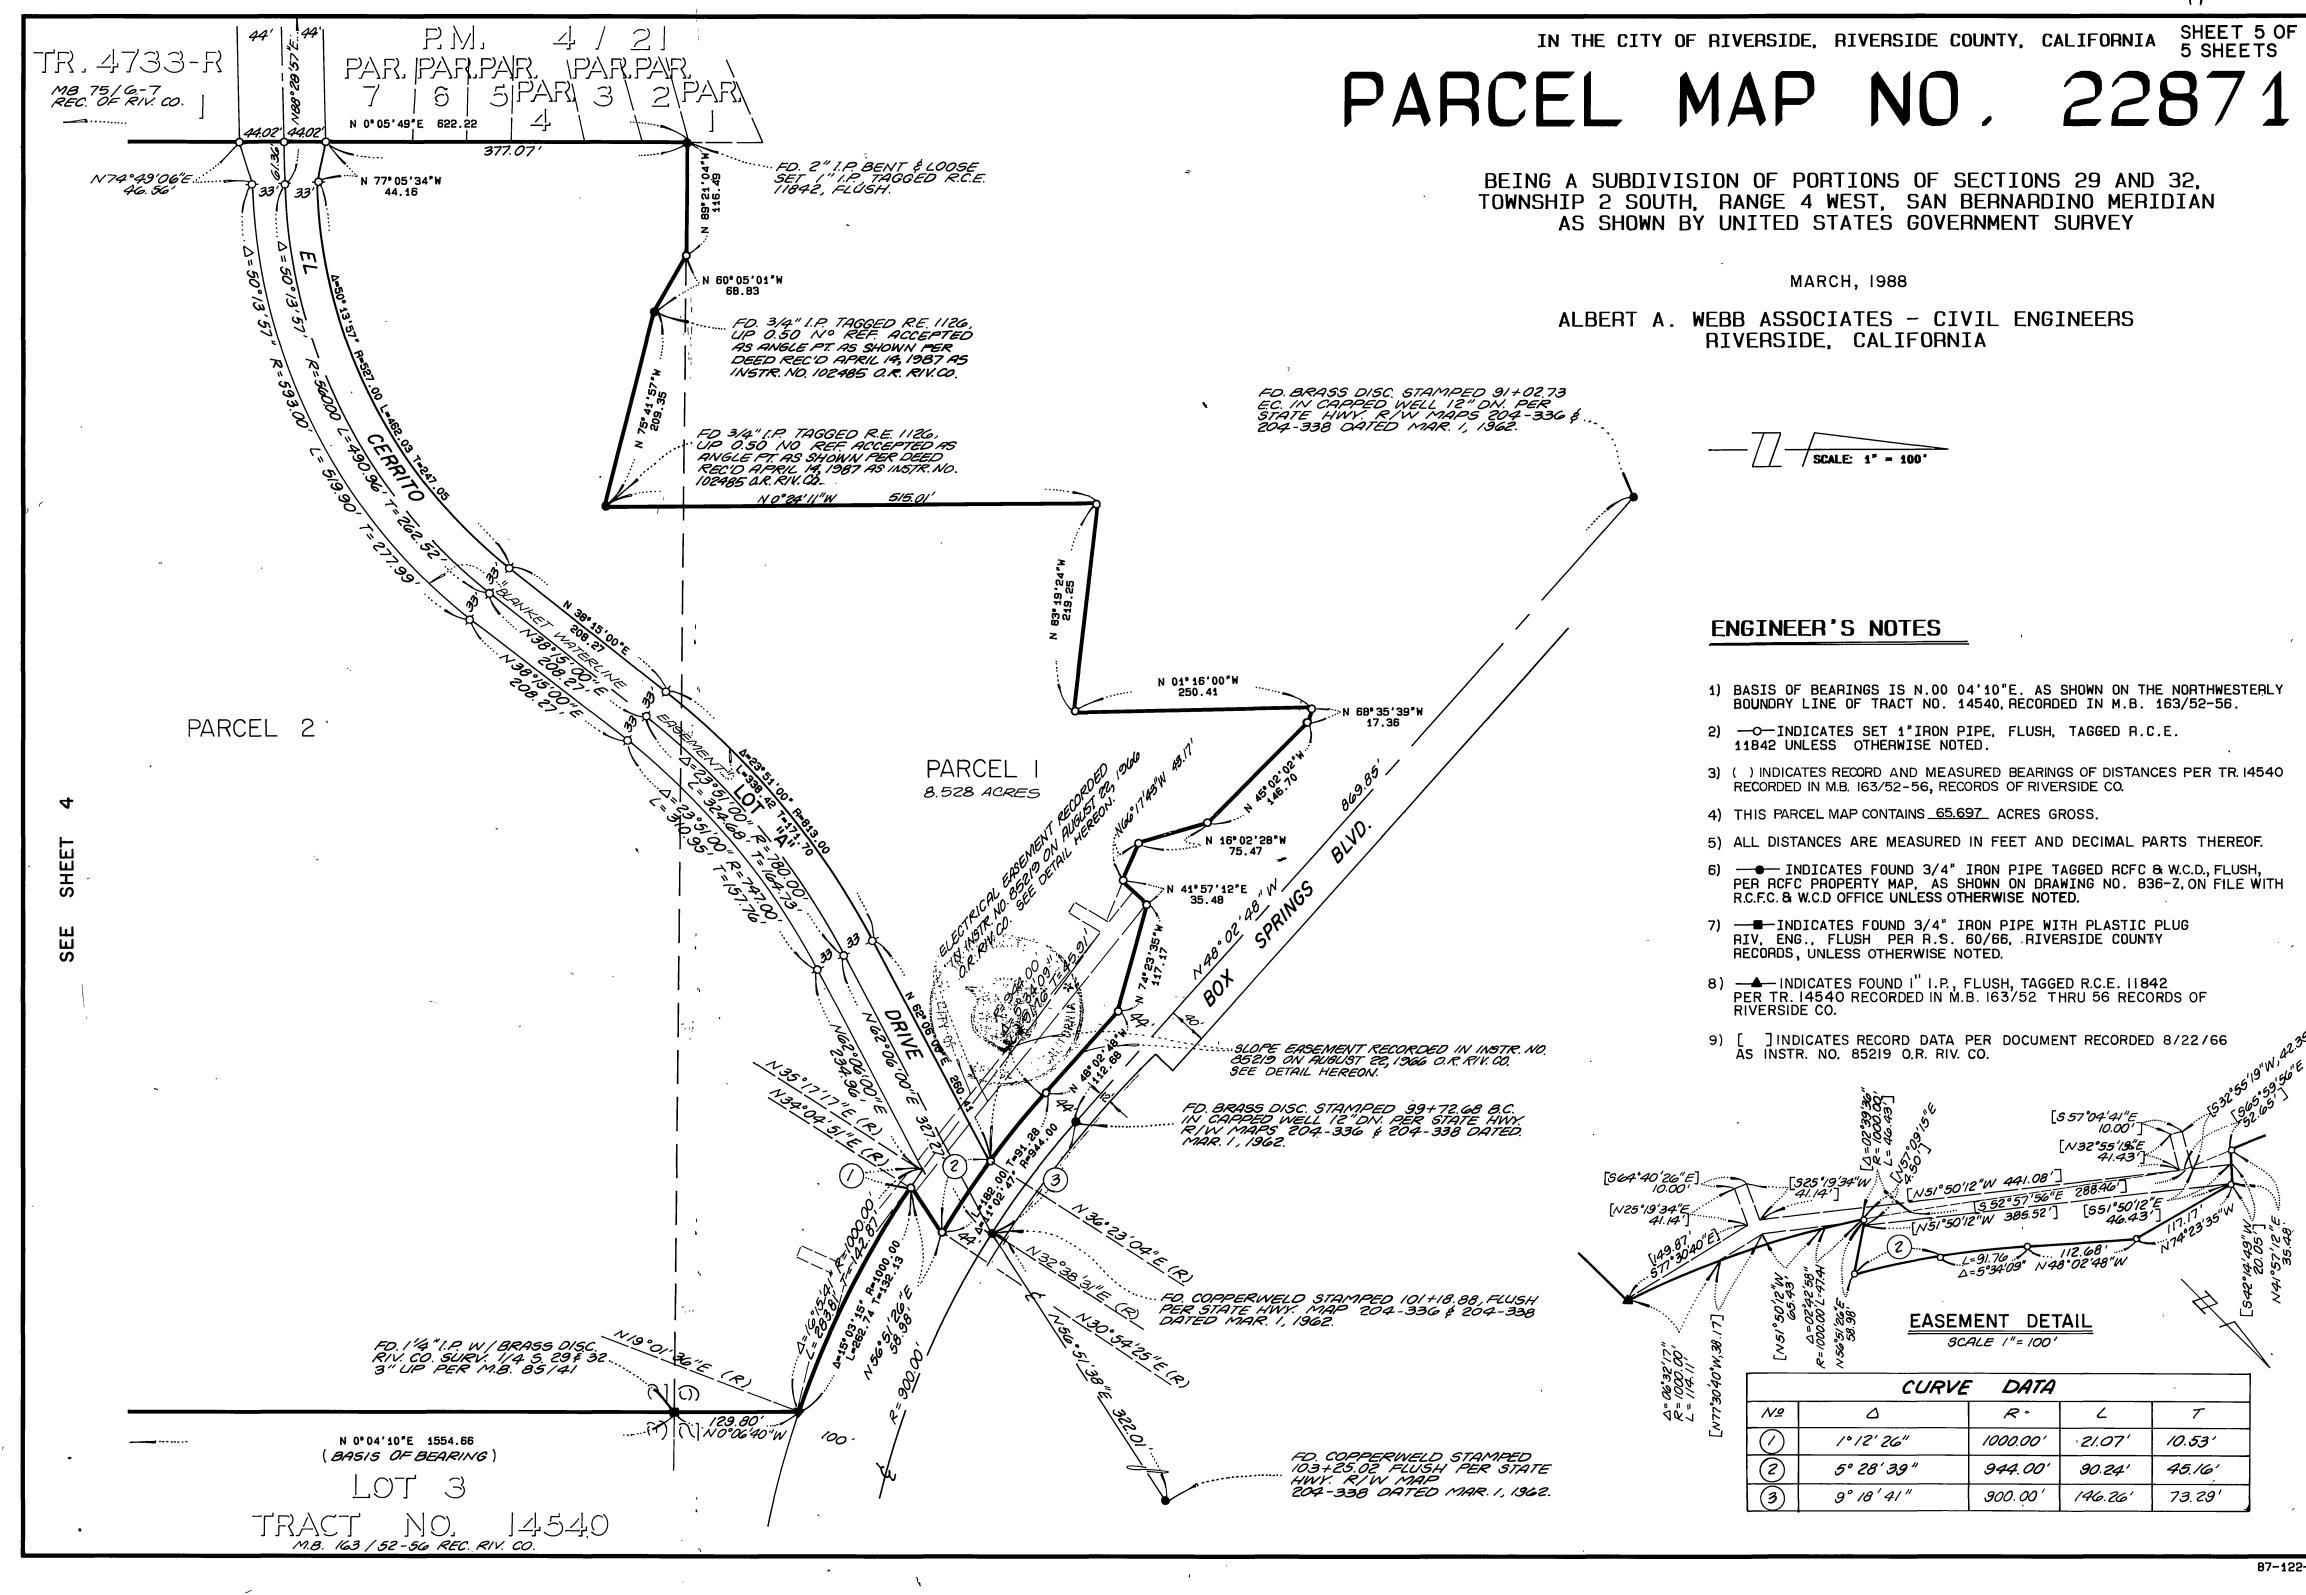

Z Ū C σ **U** 

4

J

•

•

.

-



CITY

