
HISTORICAL DATA CRFB 926/14-16,17 R.S. 52/6-8

TRANSIT TIES

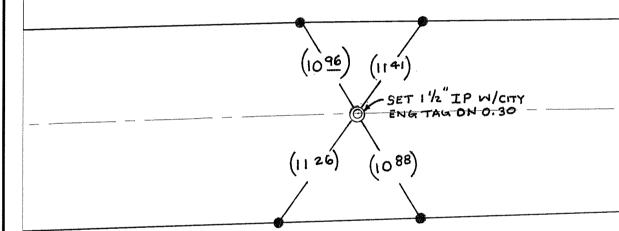

TIES ARE TO LD/TK SET IN MEDIAN CURBS

- imes FD. Ramset Nail on T/C
- FD. LD. & TK. on T/C○ Set LD. & TK. on T/C
- P.K. and City Engineer tag to be set @ surface after street construction is complete. (If possible)

FD. "C" Nail on T/C
Scale: 1" = 10'

Date: 01/30/09

Drawn by: DBueno

F.B.:

TR-Sec: T2SR4W-31

## OFFICIAL TIE PLAT CITY OF RIVERSIDE

These ties are for the purpose of perpetuating the found monumentation. No claim is made as to the relationship of the points or lines shown hereon to true boundary locations.



Sheet 1 of 1

Cadme MB: 56-1