

14032.TIF


Street:

CALIFORNIA AVENUE

X-Street:

ROYCE STREET

OFFICIAL USE ONLY

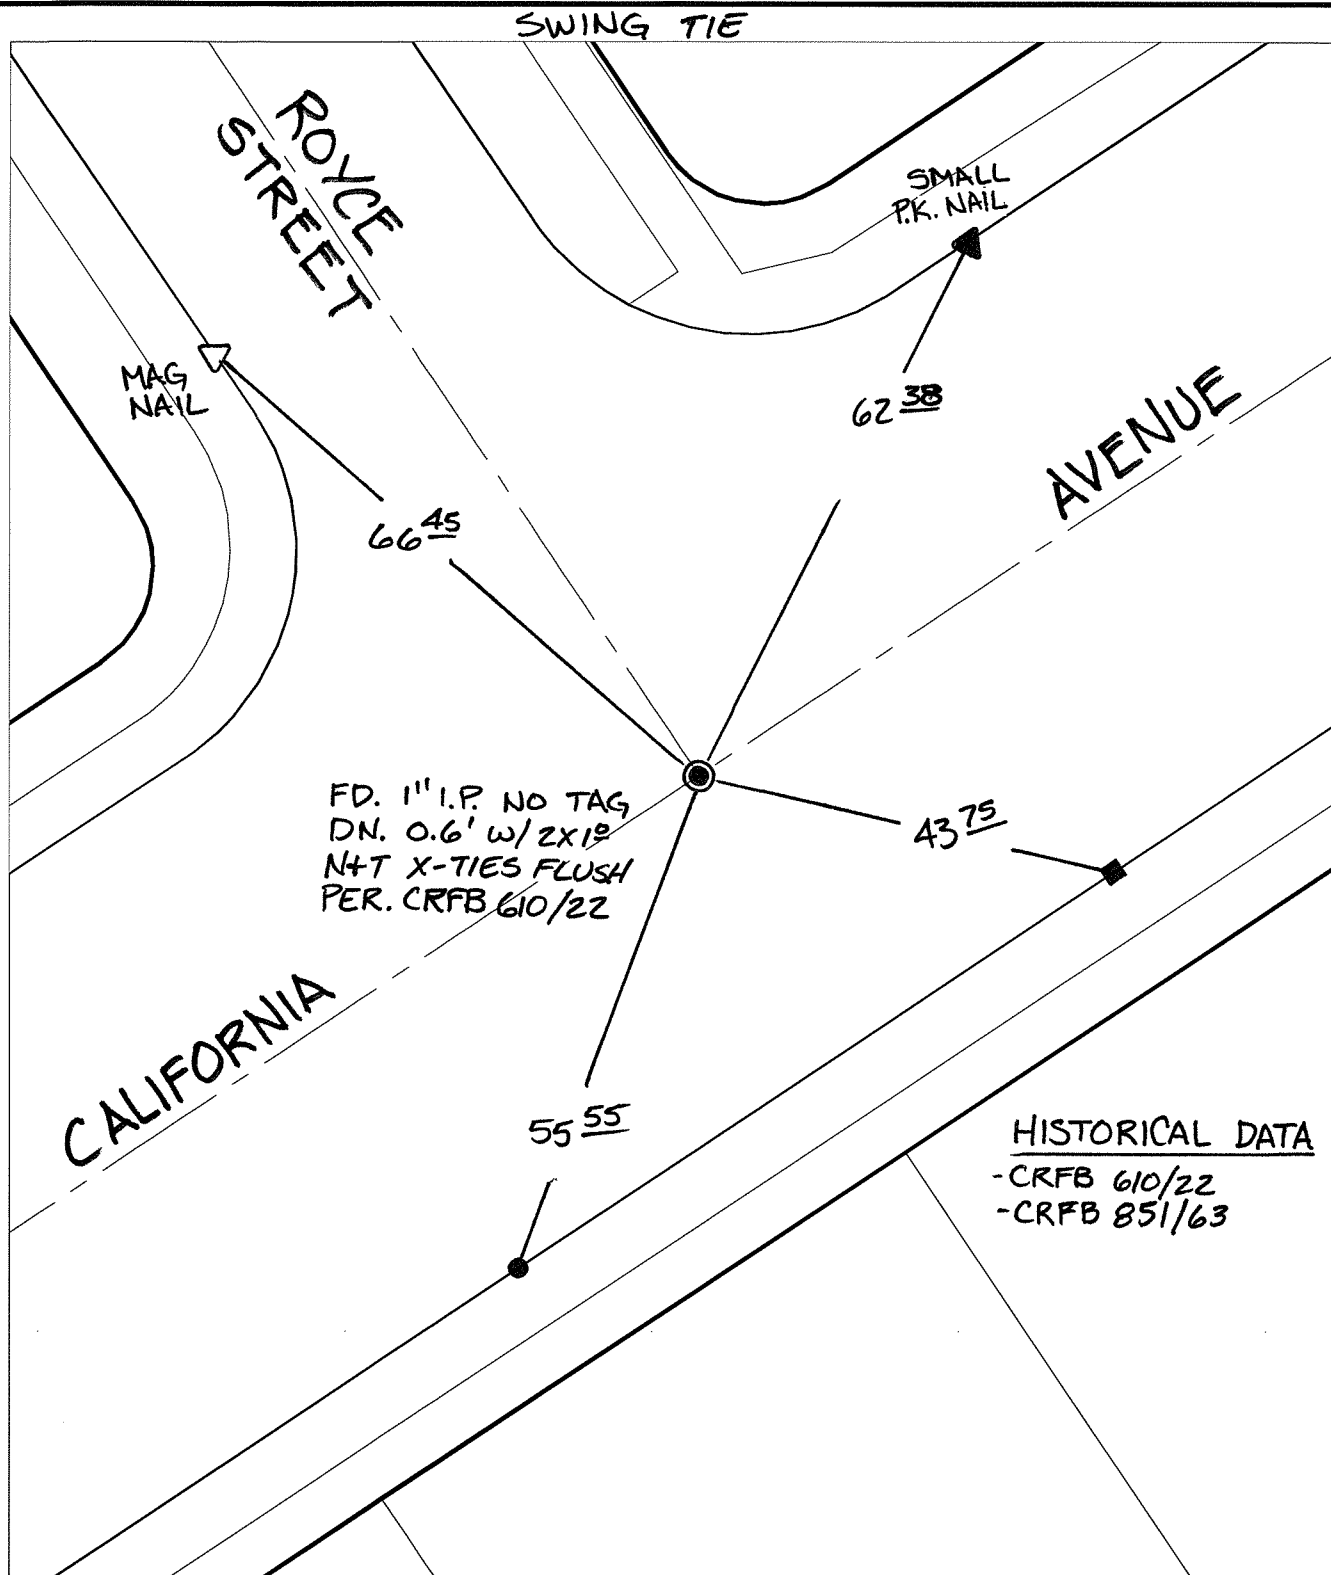

- × FD. Ramset Nail on T/C ● FD. LD. & TK. on T/C
■ FD. "C" Nail on T/C ○ Set LD. & TK. on T/C

P.K. and City Engineer tag to be set @
surface after street construction is
complete. (If possible)

Scale: 1" = 20'

Date: 05/10/12

Drawn by: pw

F.B.:

TR-Sec: T3SR5W-6

OFFICIAL TIE PLAT

CITY OF RIVERSIDE

*These ties are for the purpose of perpetuating the found
monumentation. No claim is made as to the relationship of
the points or lines shown hereon to true boundary locations.*



Sheet 1 of 1

Cadme MB: 66-2