

DRAWING NUMBER

PLAN HOLD CORPORATION • IRVINE, CALIFORNIA
REORDER BY NUMBER 075048

DRAWING NUMBER

PLAN HOLD CORPORATION • IRVINE, CALIFORNIA
REORDER BY NUMBER 075048

DRAWING NUMBER

PLAN HOLD CORPORATION • IRVINE, CALIFORNIA
REORDER BY NUMBER 075048

DRAWING NUMBER



PLAN HOLD CORPORATION • IRVINE, CALIFORNIA
REORDER BY NUMBER 075048

DRAWING NUMBER

PLAN HOLD CORPORATION • IRVINE, CALIFORNIA
REORDER BY NUMBER 075048


DRAWING NUMBER
COL

PLAN HOLD CORPORATION • IRVINE, CALIFORNIA
REORDER BY NUMBER 075048

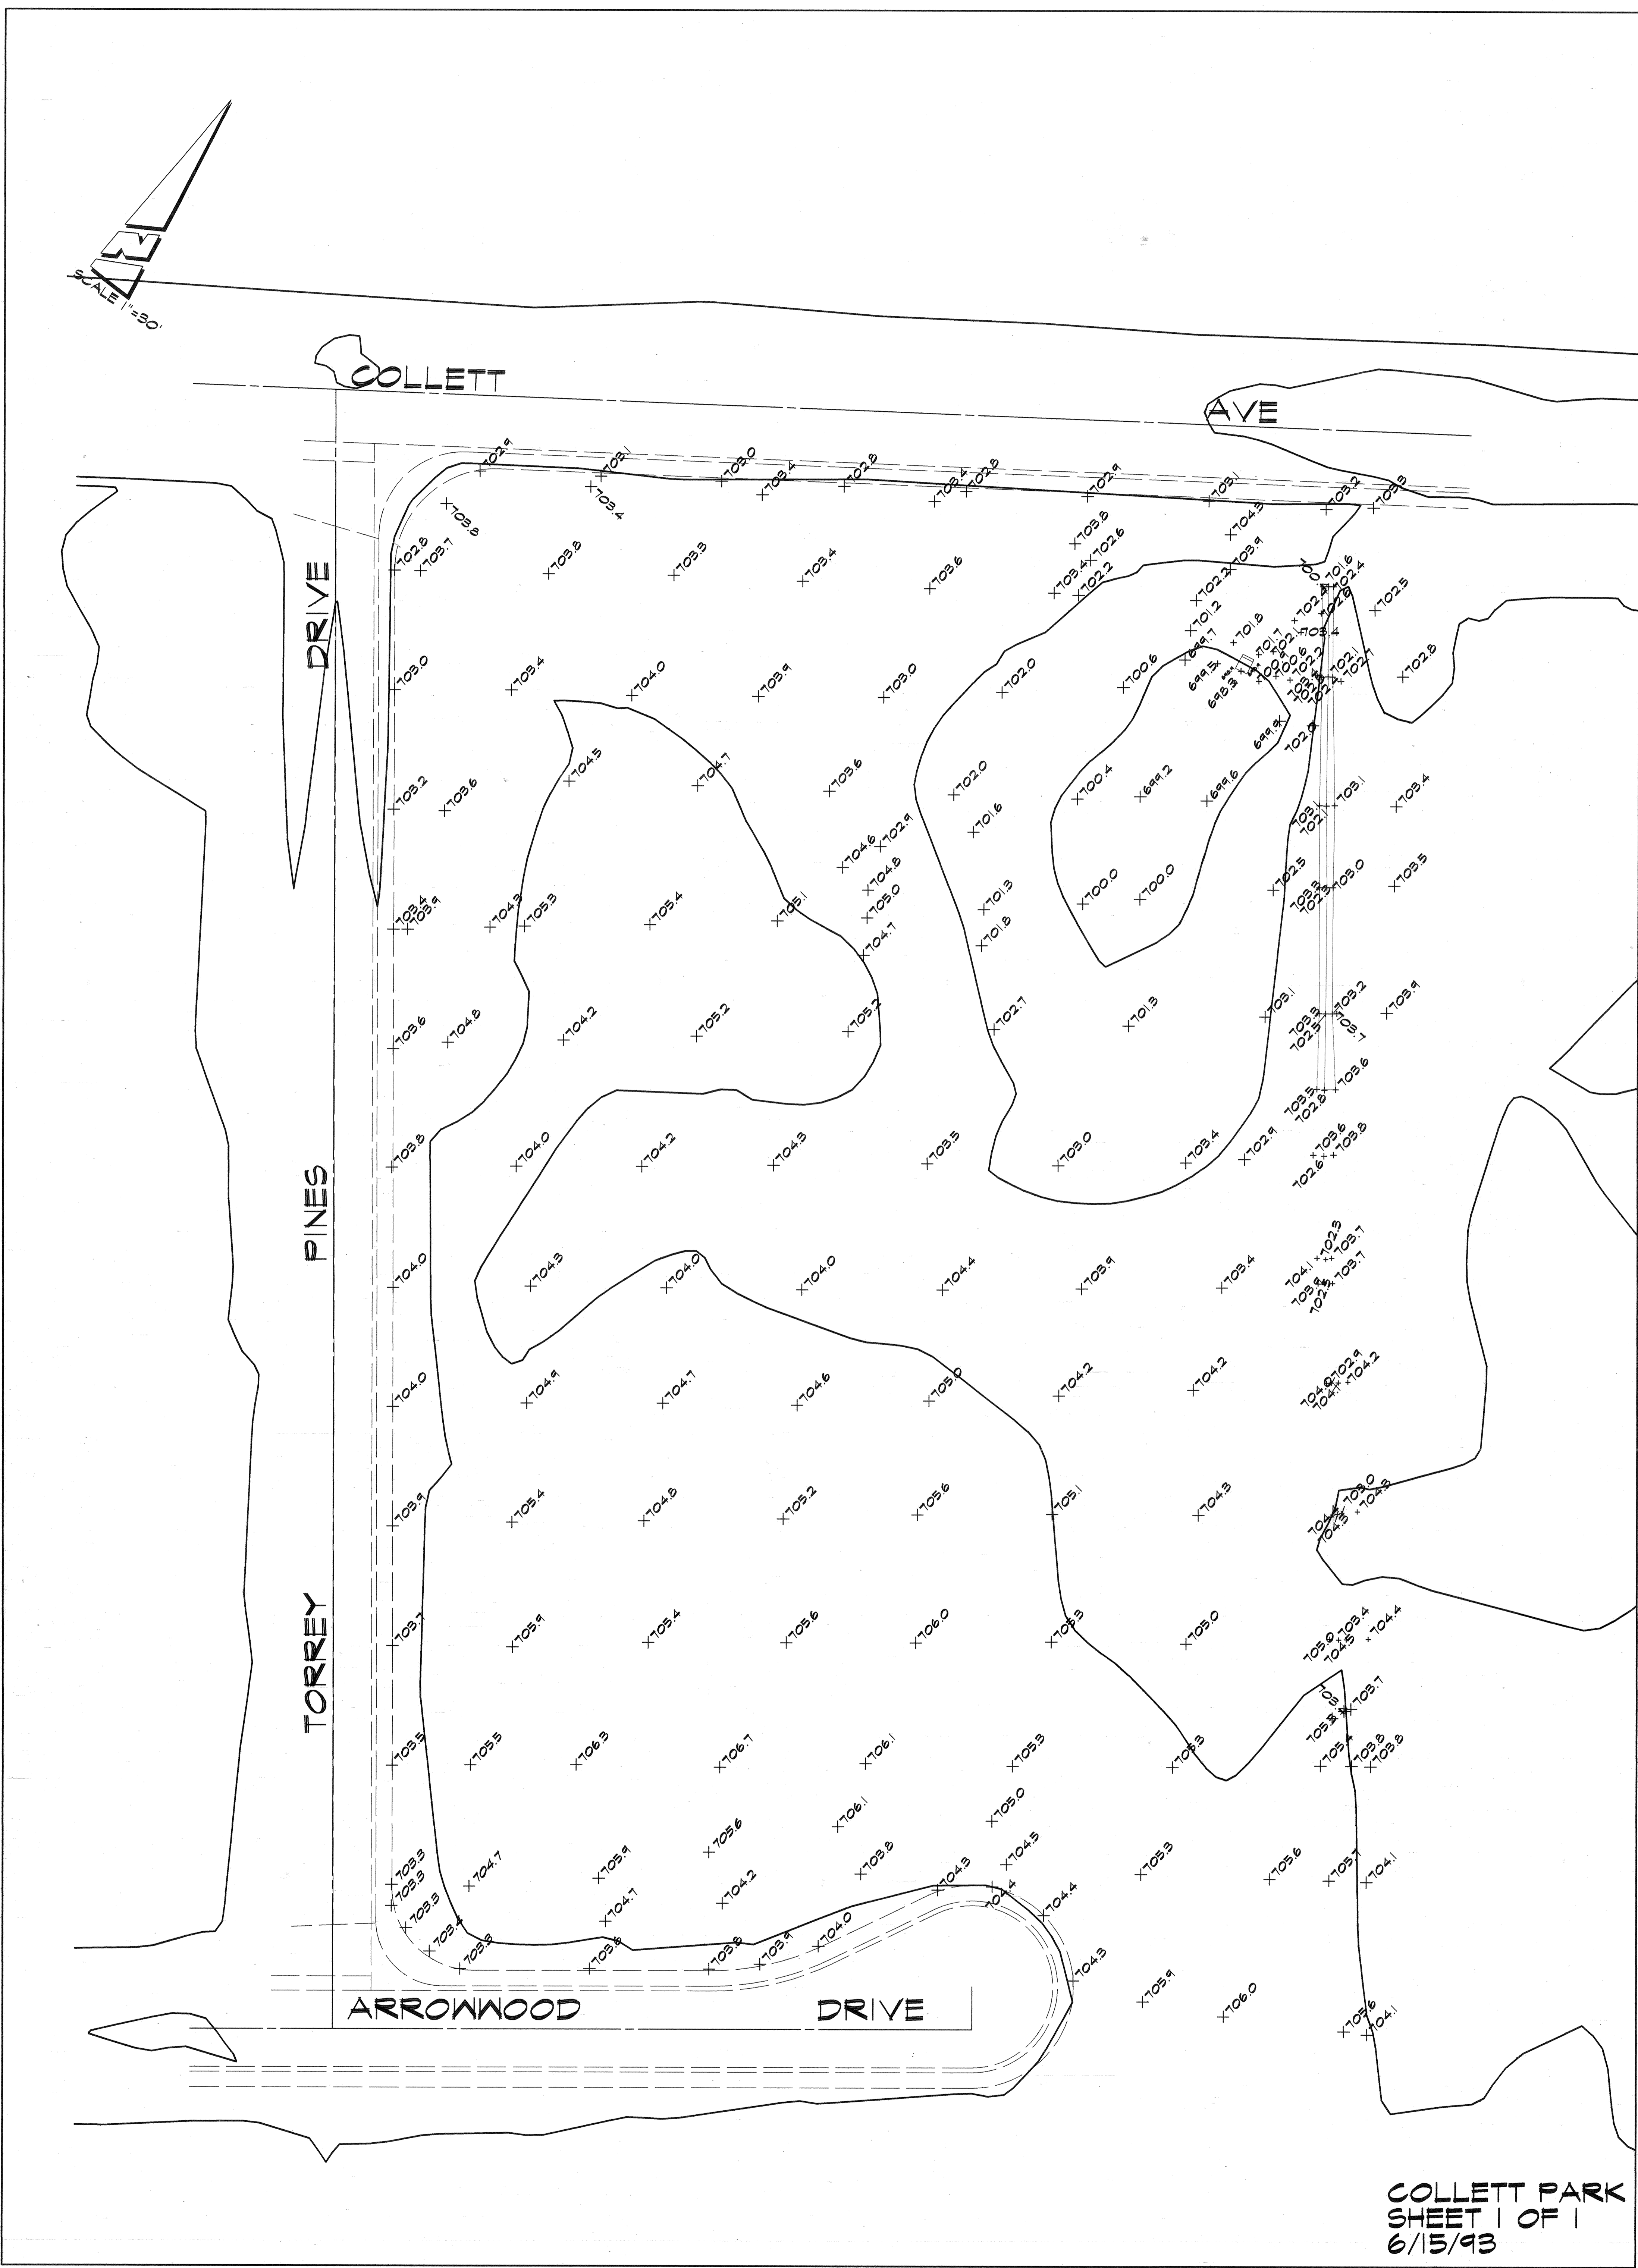
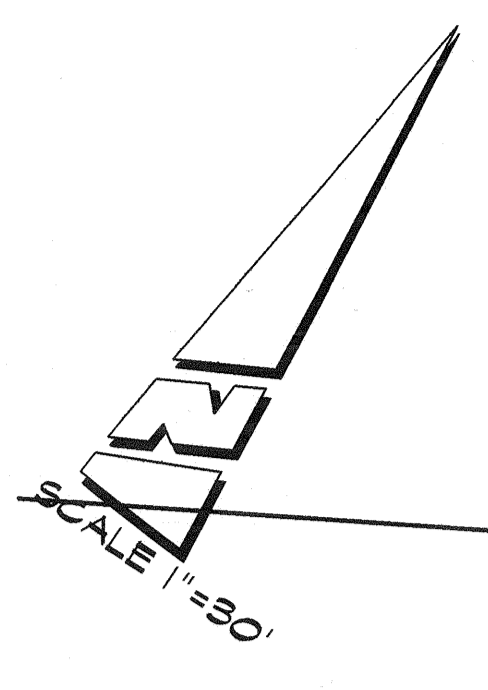


COLLETT PARK
SHEET 1 OF 1
6/15/93

GIS

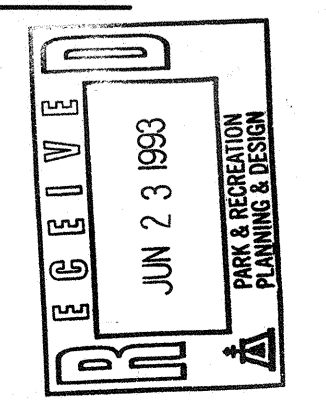

COLLETT AVENUE

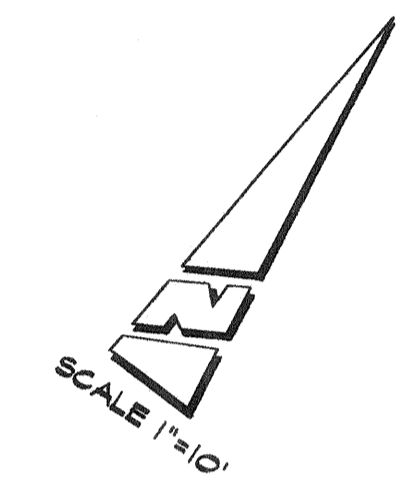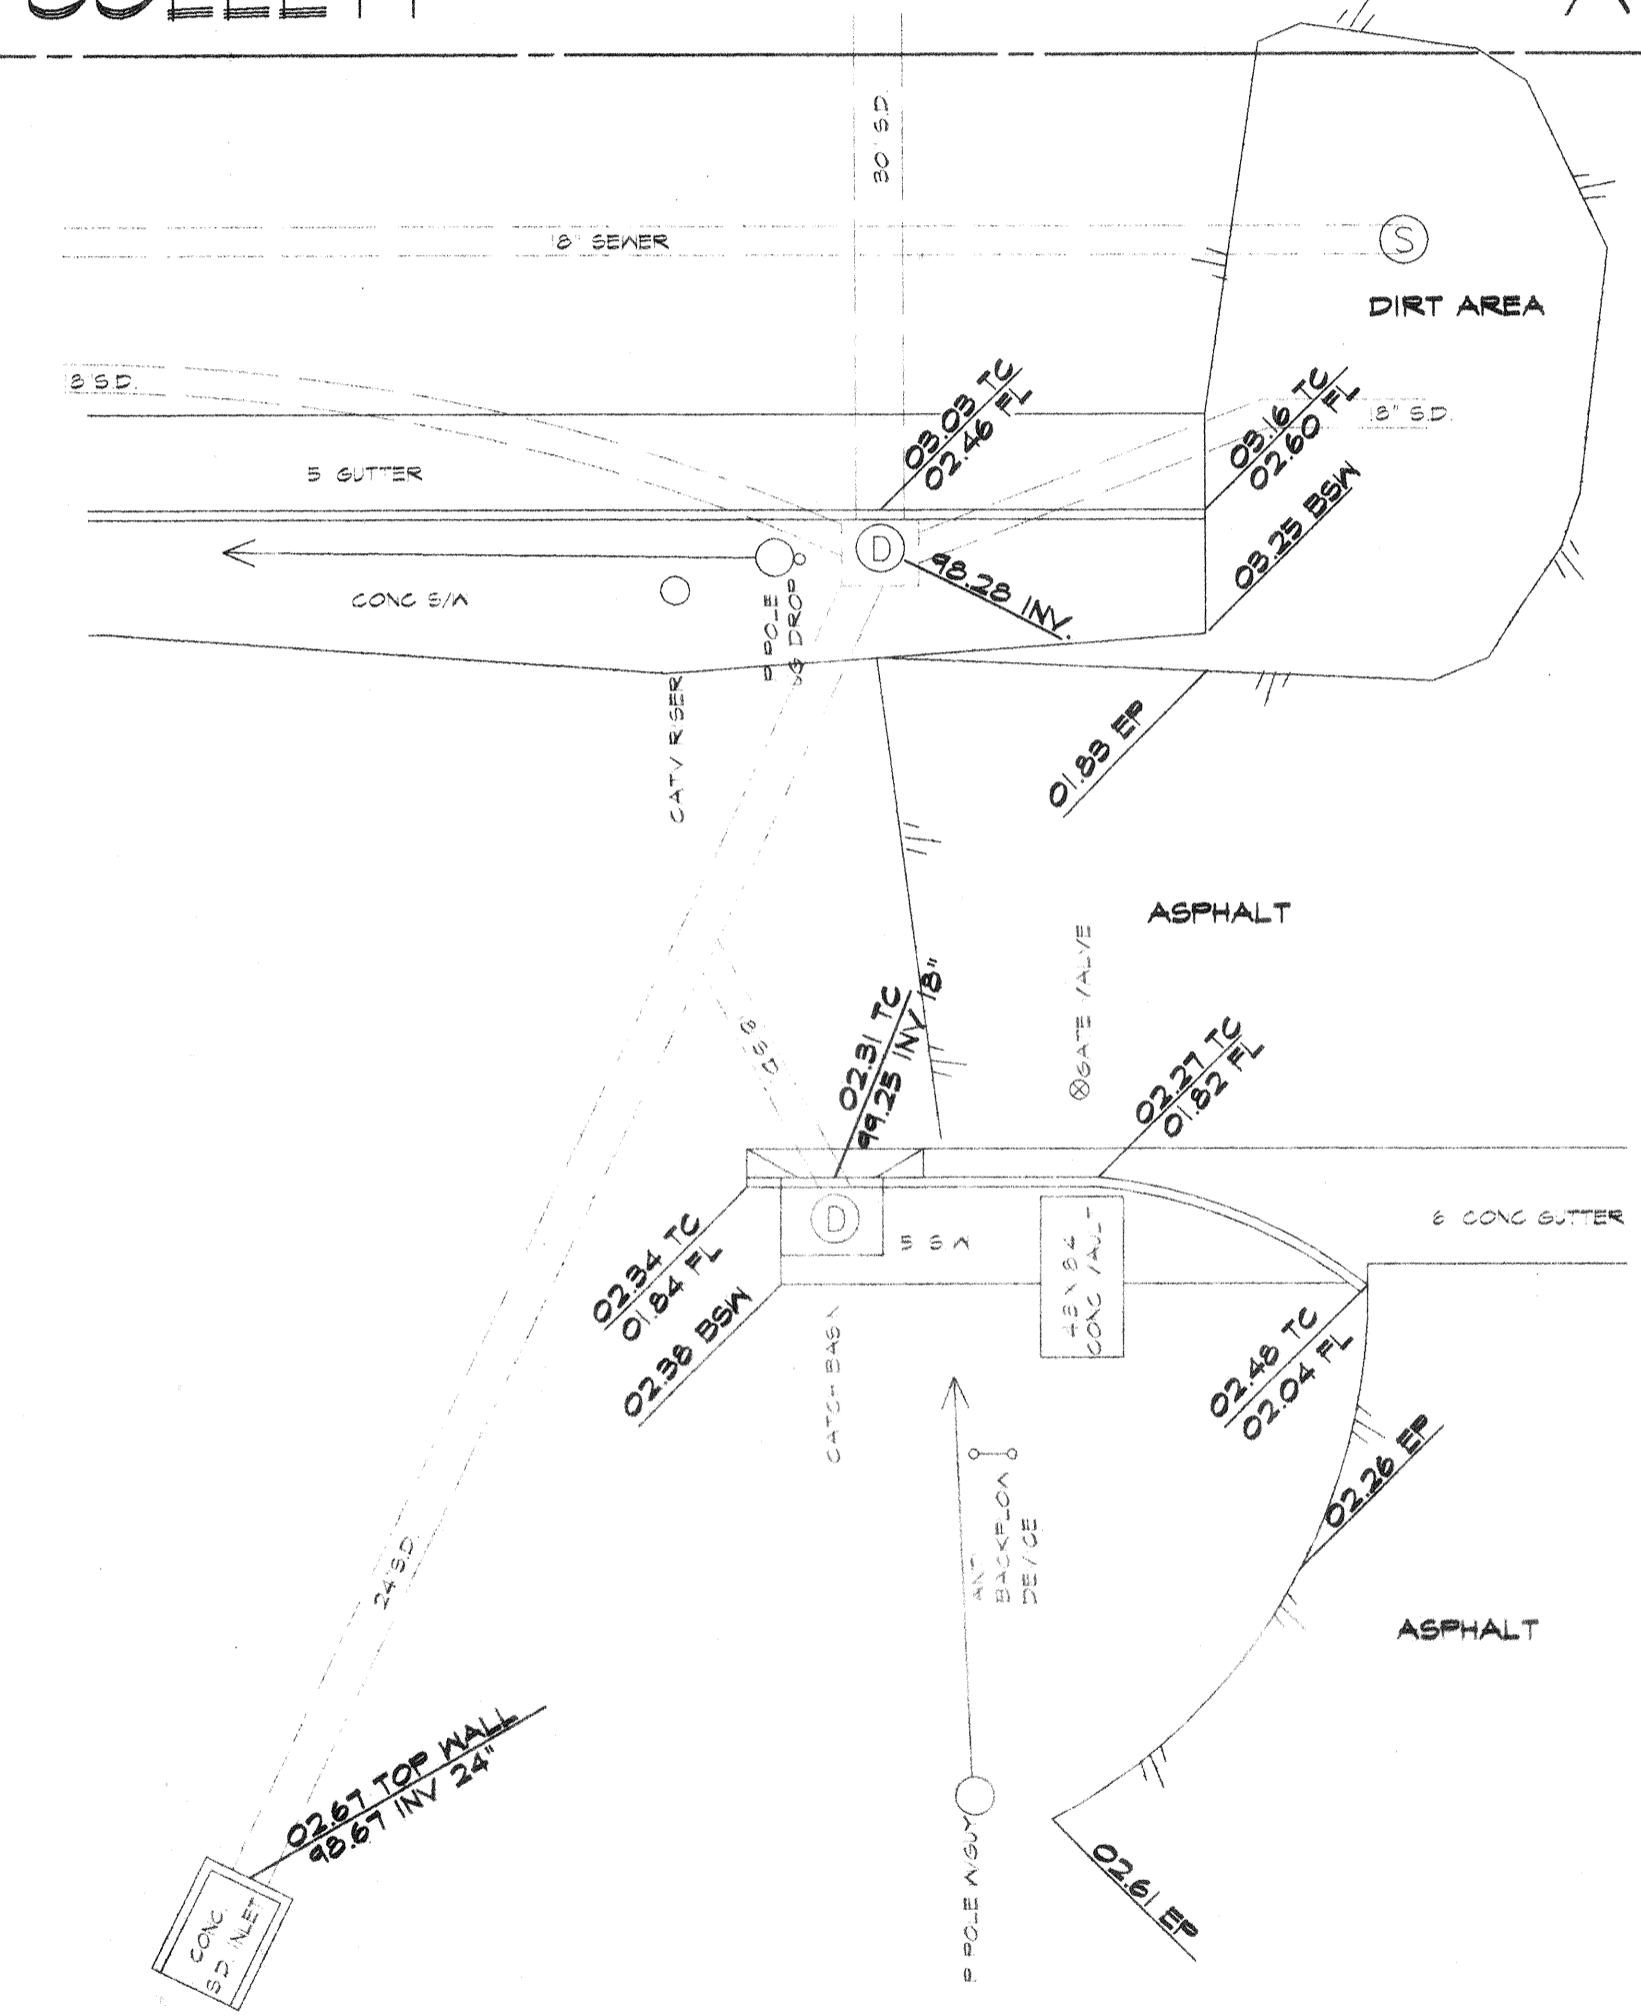

RECEIVED
 JUL 29 1993
 PARK & RECREATION
 PLANNING & DESIGN

COLLETT PARK TOPO
 SHEET 1 OF 1
 7/21/93

CURT