



**Property sold to Private Developer in late 1990's**

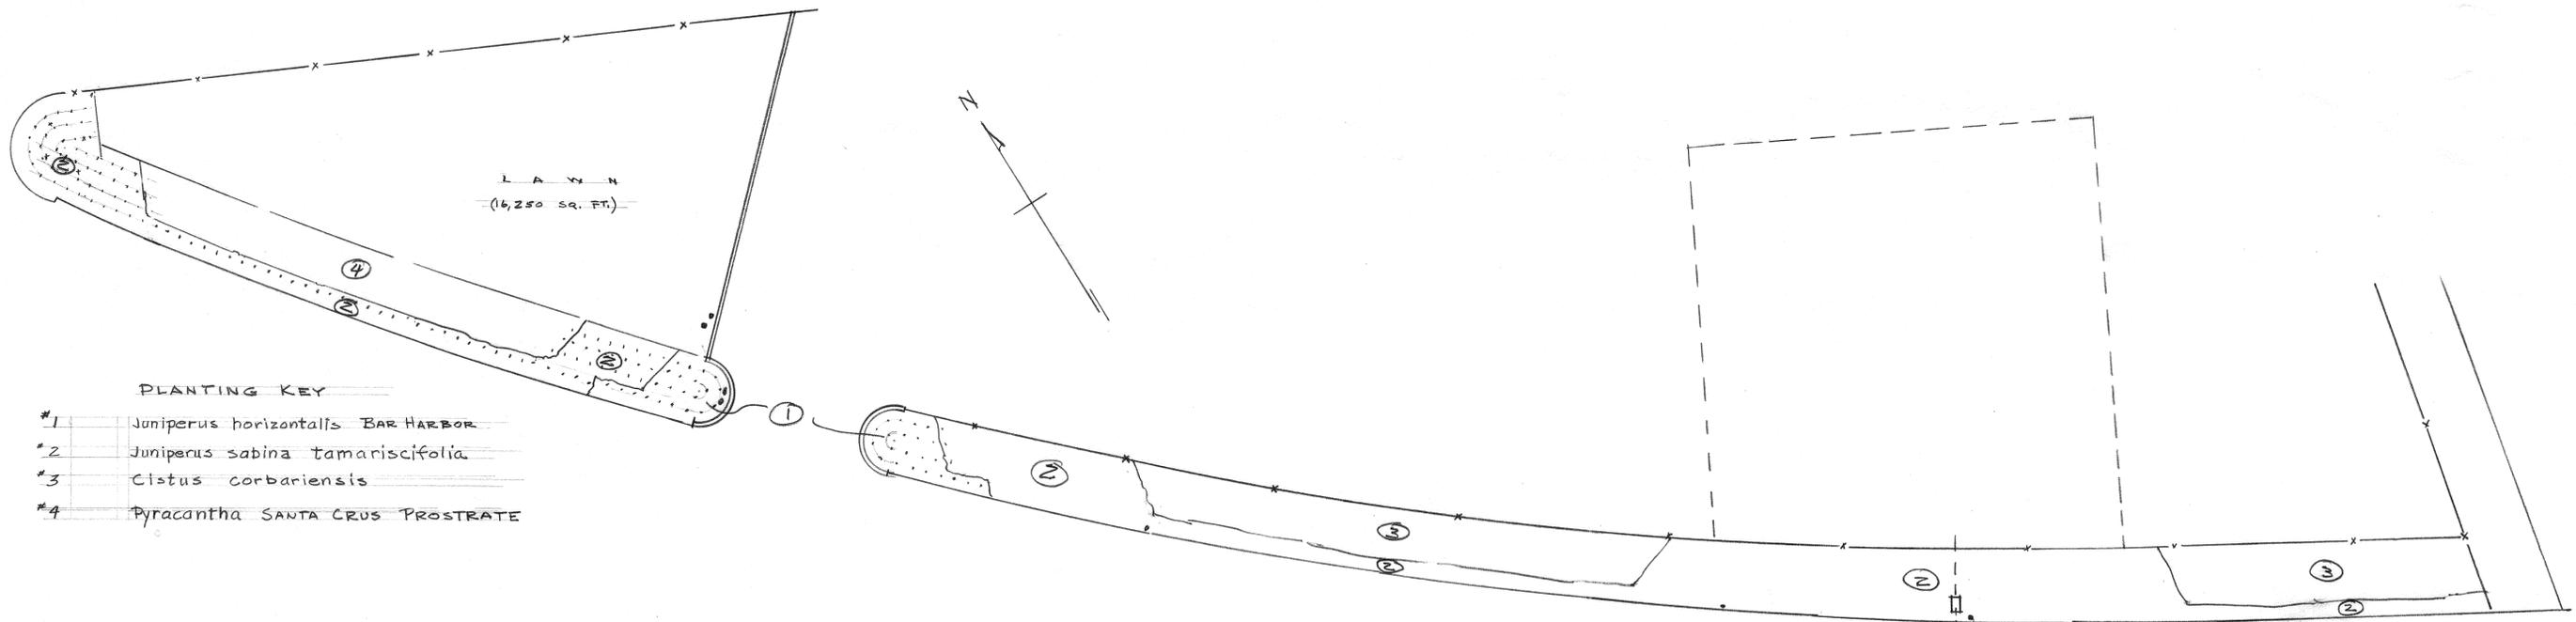

**PLANTING KEY**

- #1 Juniperus horizontalis BAR HARBOR
- #2 Juniperus sabina tamariscifolia
- #3 Cistus corbariensis
- #4 Pyracantha SANTA CRUS PROSTRATE

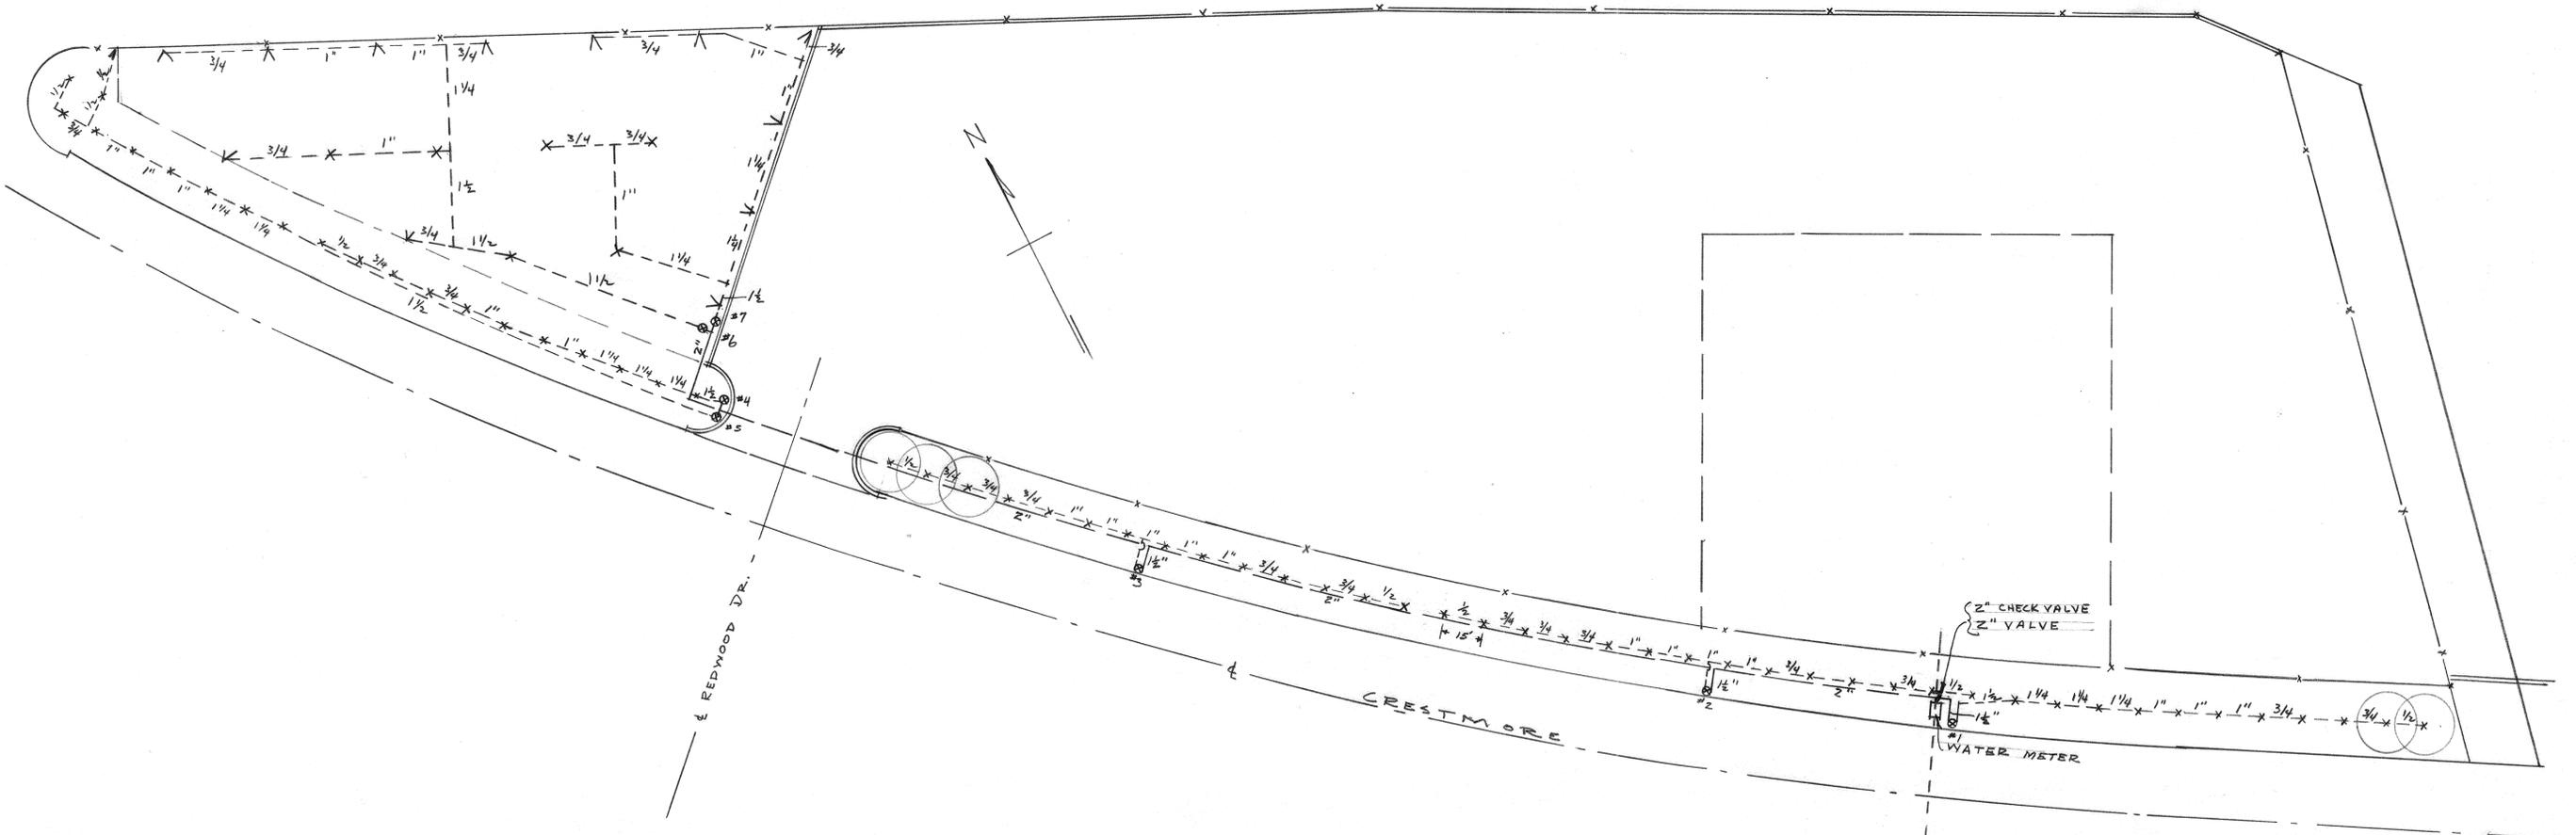

**SPRINKLERS**

- ⊙ 4 - 1 1/2" ANGLE CONTROL VALVES
- x 60 - # III GEE SPRINKLER HEADS (59F, 1Q)
- LAWN AREA
- v 12 - # 612 ROTOR HEADS
- x 6 - # 614 ROTOR HEADS



**SPRINKLER SYSTEM & PLANTING PLAN**  
**RIVERSIDE HELIPORT**  
 RIVERSIDE, CALIF.  
 SCALE 1" = 30'  
 3-19-63

P-119-106

PLAN HOLD CORPORATION • IRVINE, CALIFORNIA  
 REGISTERED NUMBER 07248  
 PLAN HOLD CORPORATION • IRVINE, CALIFORNIA  
 REGISTERED NUMBER 07248  
 PLAN HOLD CORPORATION • IRVINE, CALIFORNIA  
 REGISTERED NUMBER 07248  
 PLAN HOLD CORPORATION • IRVINE, CALIFORNIA  
 REGISTERED NUMBER 07248