



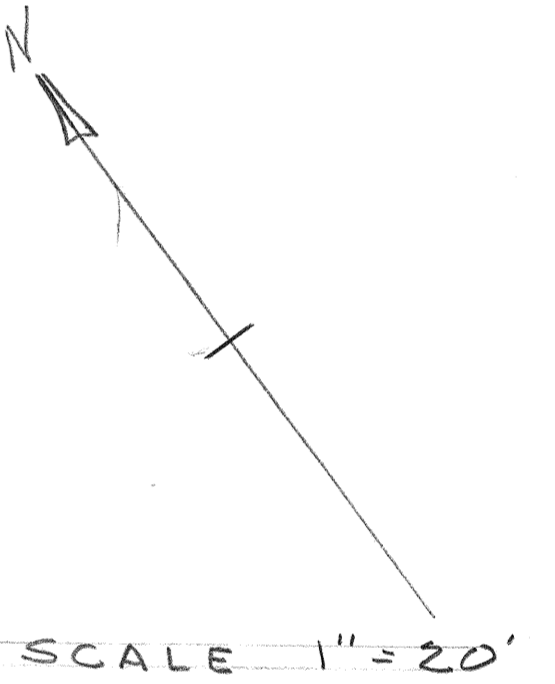

C R E S T M O R E A Y E.

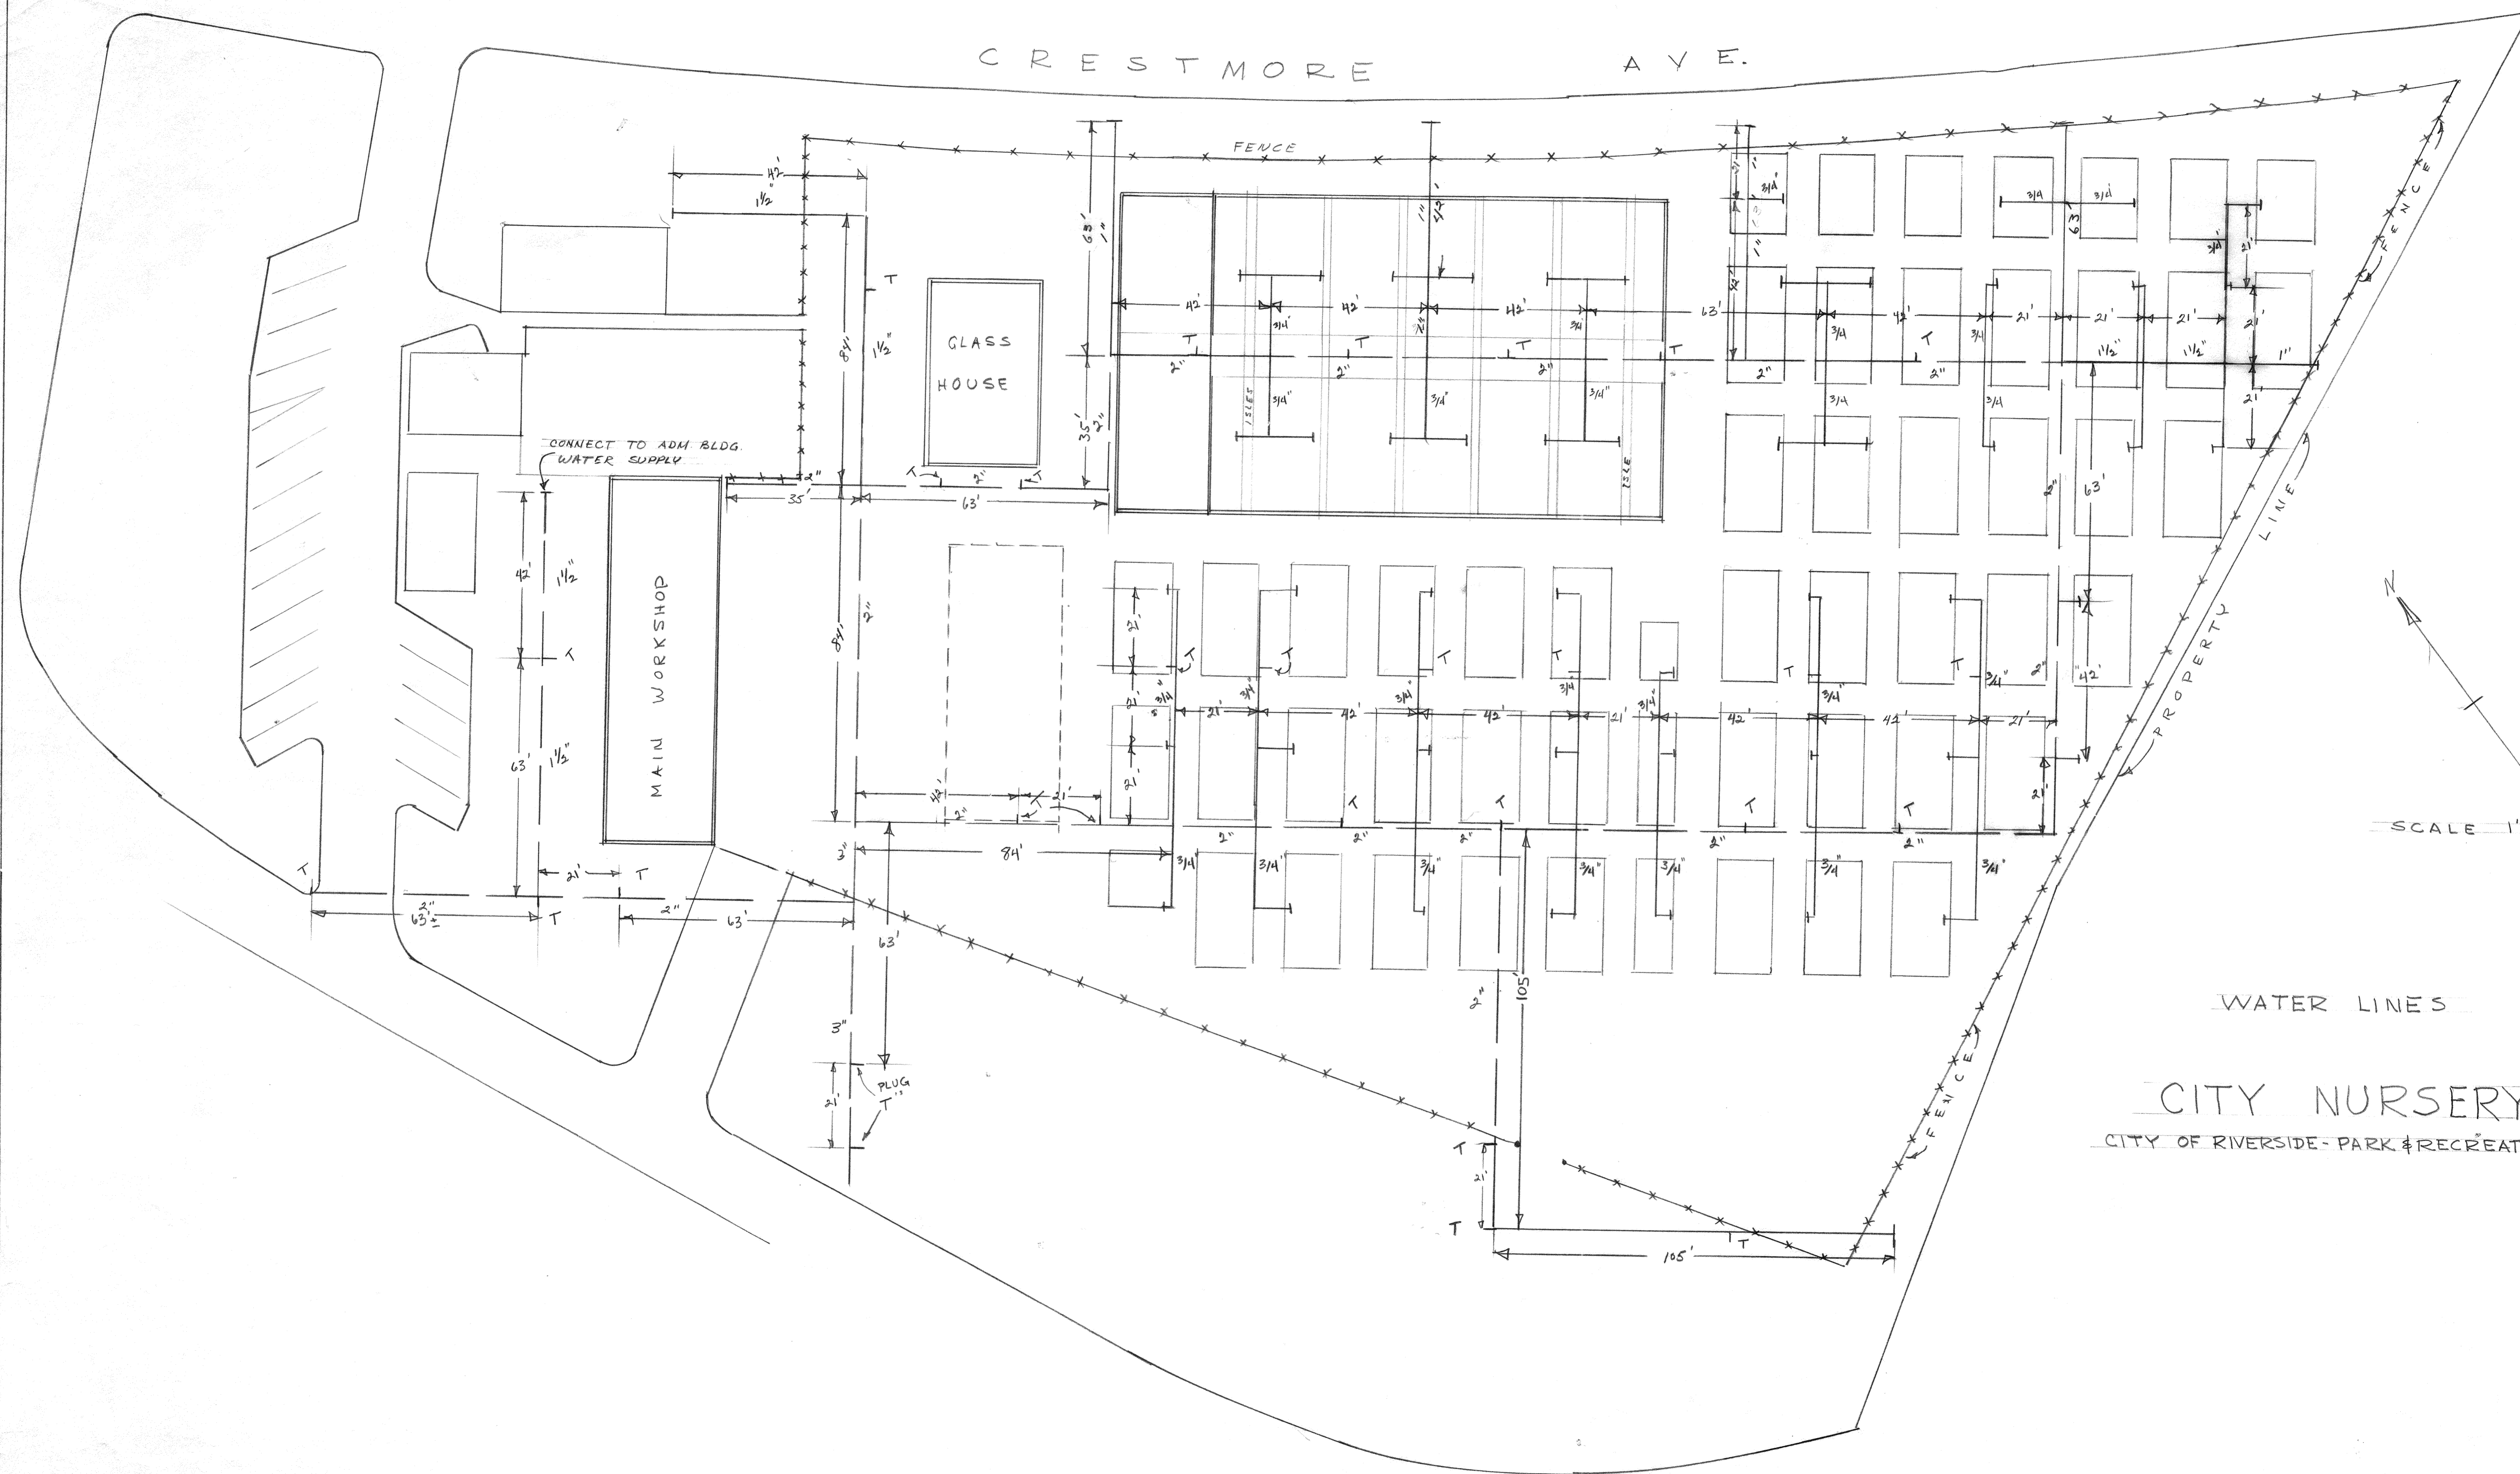

WATER LINES

CITY NURSERY

CITY OF RIVERSIDE - PARK & RECREATION DEPT.

6-12-62

P-111-2