


FA-177

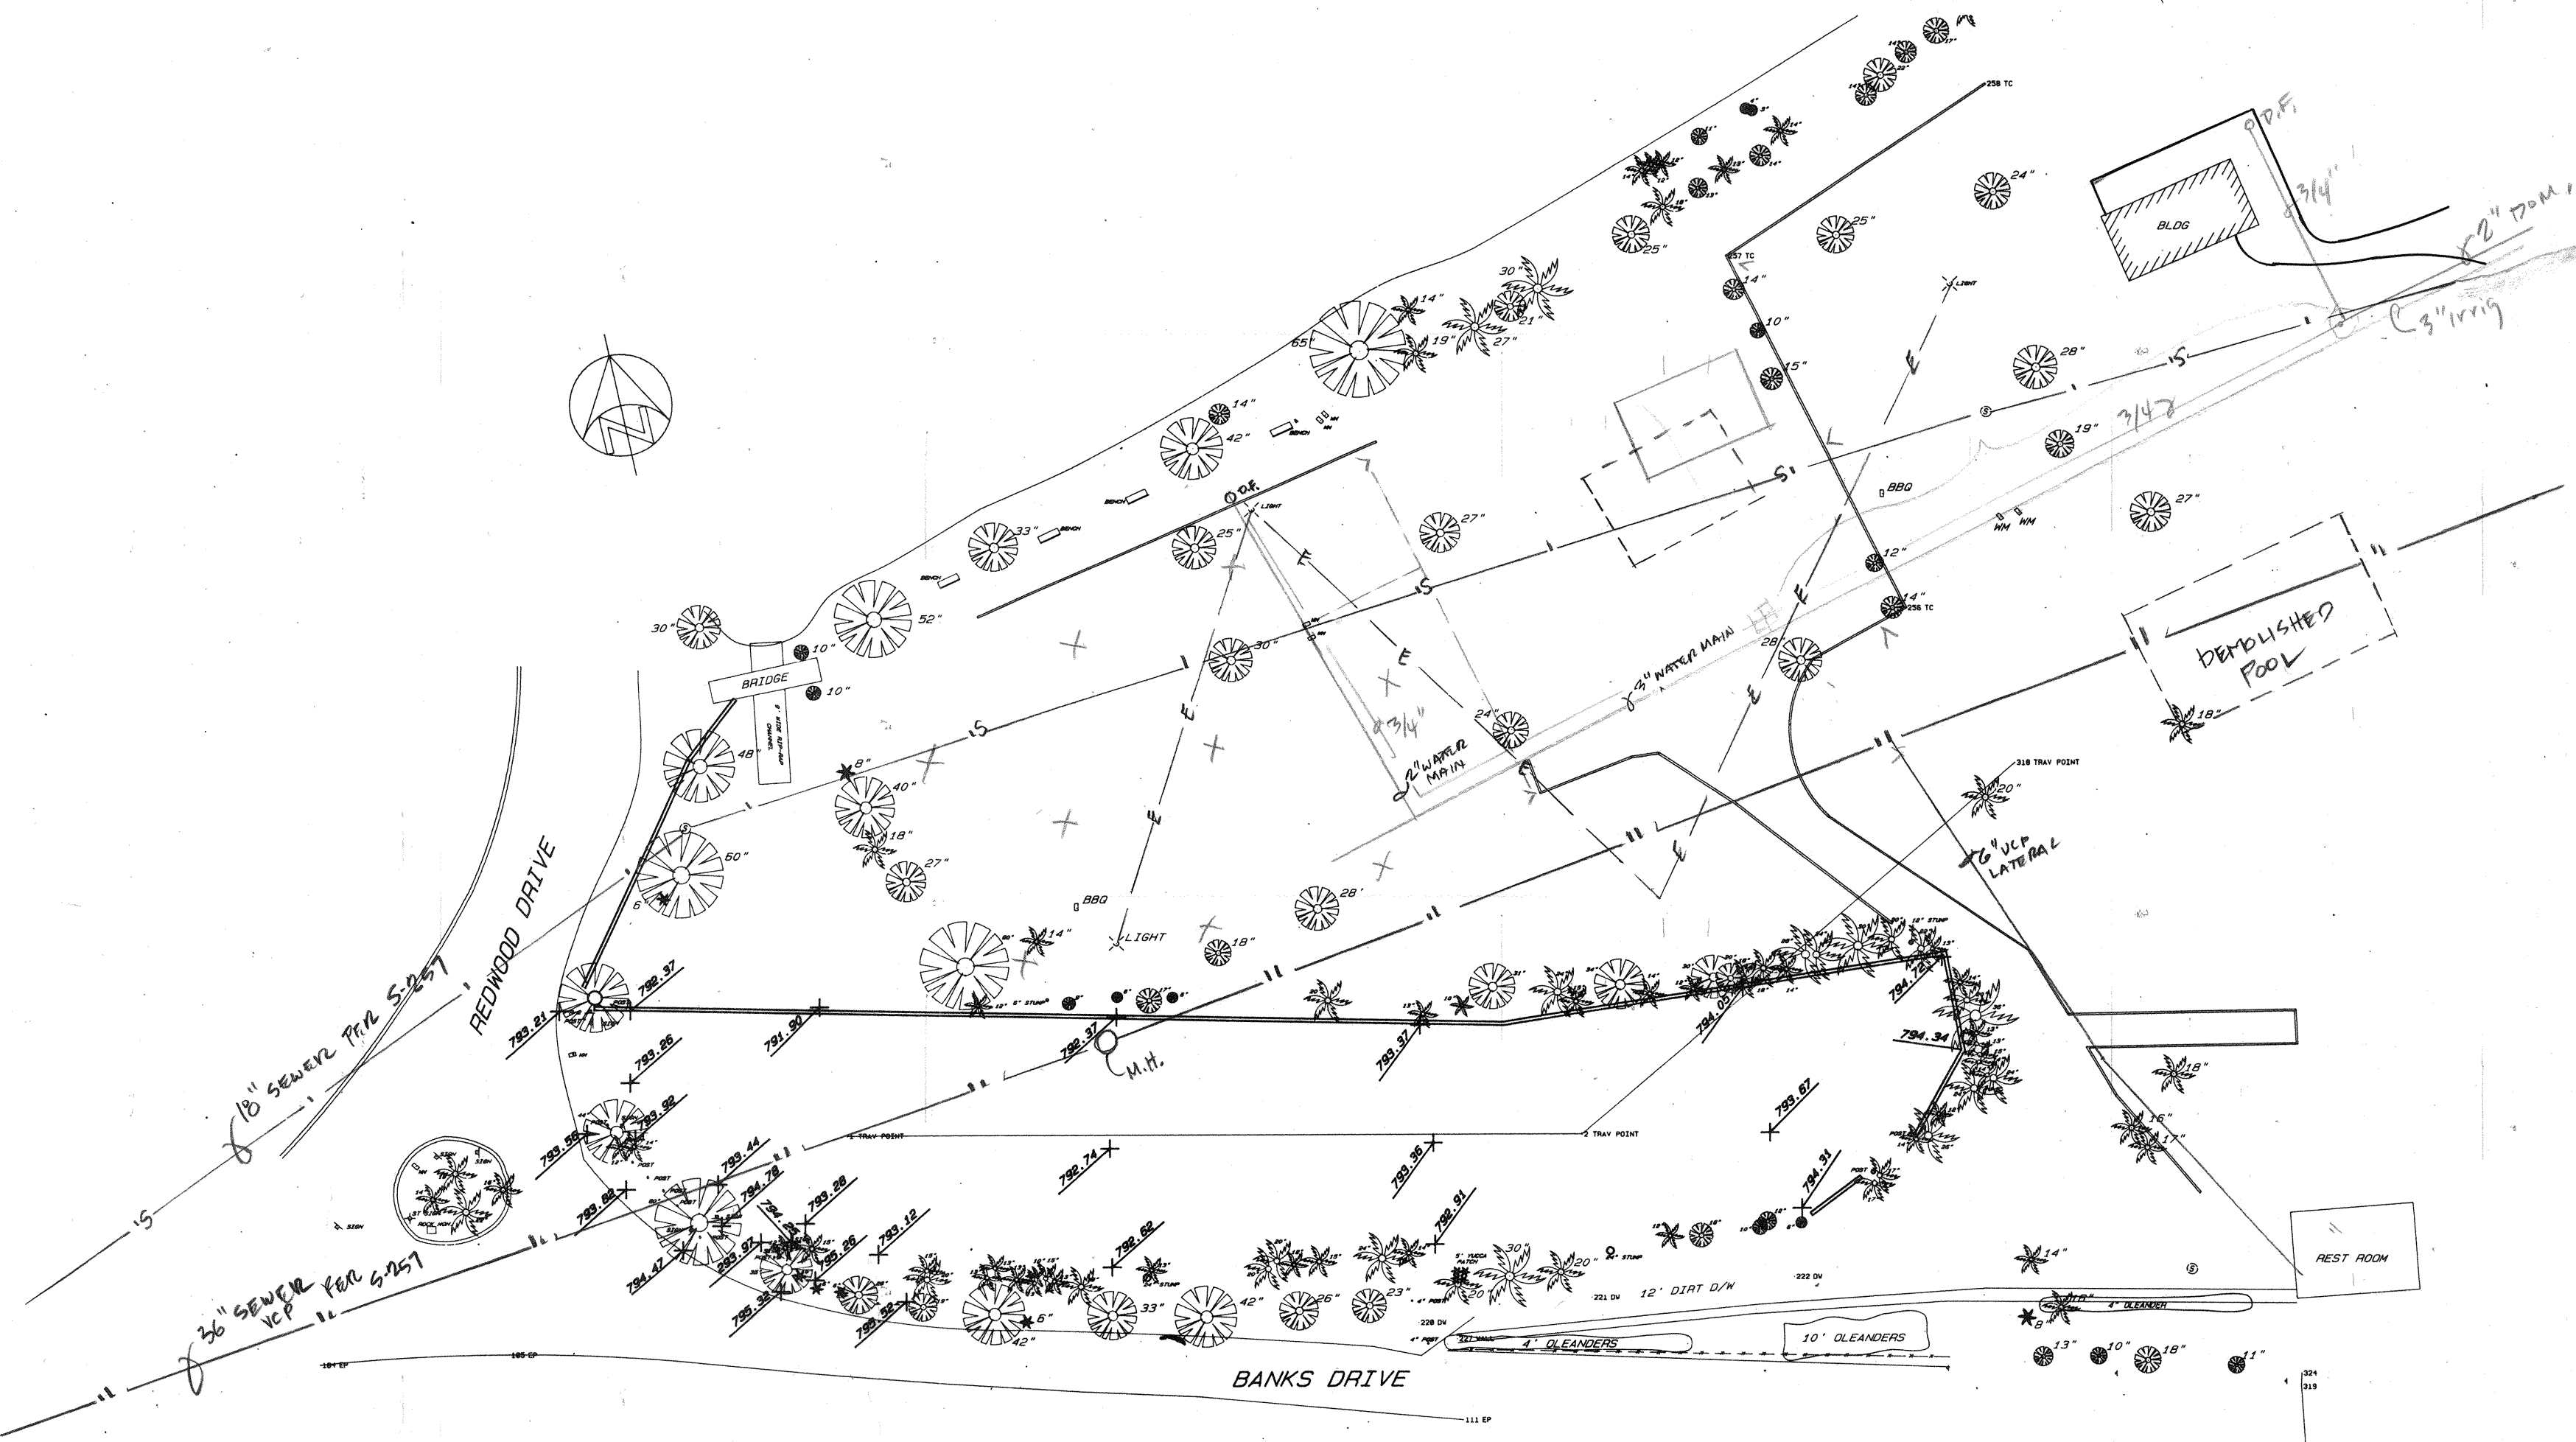

FALL
TOPO PARKING LOT 2 - 1990

SCALE 1" = 20'
40'

ANNOTATIONS - 12-27-90

SEWER INFO PER
PUBLICS PLAN S-257 of 1-30-67
SHT 10 OF 12