

# DIAGRAM

## EXHIBITING TIBBETS AVENUE IMPROVEMENT DISTRICT

IN THE CITY OF RIVERSIDE ON WHICH WORK HAS BEEN DONE UNDER MY OFFICIAL CONTRACT AS SUPERINTENDENT OF STREETS OF SAID CITY WITH PIPE LINE CONSTRUCTION CO. DATED MAY 31, 1951.

FOR THE CONSTRUCTION OF COMBINATION CURBS AND GUTTERS

AS IS MORE PARTICULARLY DESCRIBED IN SAID CONTRACT TO WHICH REFERENCE IS HEREBY MADE FOR FURTHER PARTICULARS, SAID DIAGRAM ALSO SHOWS THE RELATIVE LOCATION OF EACH LOT PORTION OF LOT, PIECE OR PARCEL OF LAND ASSESSED FOR THE WORK DONE NUMBERED IN CIRCLES TO CORRESPOND TO THE RED INK NUMBERS IN THE ASSESSMENT

HEREIN FIGURES NEXT TO PROPERTY LINES SHOW LENGTH OF SAID LINES IN FEET.

THE MARK (X) MEANS FEET. PROPERTY LINES THAT DIFFER FROM THE RECORDED SUBDIVISIONS ARE SHOWN BY BROKEN LINES. THE DISTRICT BENEFITED IS BOUNDARY BY A HEAVY DASHED LINE.

PROPERTY COVERED BY THIS ASSESSMENT IS SHOWN ON THE FOLLOWING RECORDED MAPS:

TIBBETS TRACT MB. 2, PG. 35, REC. SB. CO.

I HEREBY CERTIFY THAT THIS ASSESSMENT DIAGRAM WAS APPROVED BY THE CITY COUNCIL OF THE CITY OF RIVERSIDE AT A MEETING OF THEREOF HELD ON THE \_\_\_\_\_ DAY OF \_\_\_\_\_ 1951.

CITY CLERK OF THE CITY OF RIVERSIDE

HEREIN THE LEGEND OF THE DIFFERENT KINDS OF WORK PERFORMED IS SHOWN AS FOLLOWS:

COMBINATION CURB AND GUTTER



SUPERINTENDENT OF STREETS OF THE CITY OF RIVERSIDE THE FOLLOWING IS A STATEMENT OF AMOUNTS OF DIFFERENT KINDS OF WORK DONE BY PIPE LINE CONSTRUCTION CO. UNDER CONTRACT DATED MAY 31, 1951. PURSUANT TO RESOLUTION OF INTENTION NO 5030 ADOPTED BY THE CITY COUNCIL OF THE CITY OF RIVERSIDE ON THE 6 DAY OF MARCH 1951.

COMBINATION CURBS AND GUTTERS 1807.65 LIN. FT.

AT SAID CITY OF RIVERSIDE THIS \_\_\_\_\_ DAY OF \_\_\_\_\_

SUPERINTENDENT OF STREETS OF THE CITY OF RIVERSIDE

I HEREBY CERTIFY THAT THE ABOVE WORK WAS DONE IN ACCORDANCE WITH LINES AND GRADES FURNISHED BY ME AND THAT THE DIAGRAM OF THE ASSESSMENT DISTRICT FOR THE SAME IS CORRECT.



CITY ENGINEER OF THE CITY OF RIVERSIDE

RECORDED AT \_\_\_\_\_ O'CLOCK \_\_\_\_\_ M. THIS \_\_\_\_\_ DAY OF \_\_\_\_\_

SUPERINTENDENT OF STREETS OF THE CITY OF RIVERSIDE

340

340

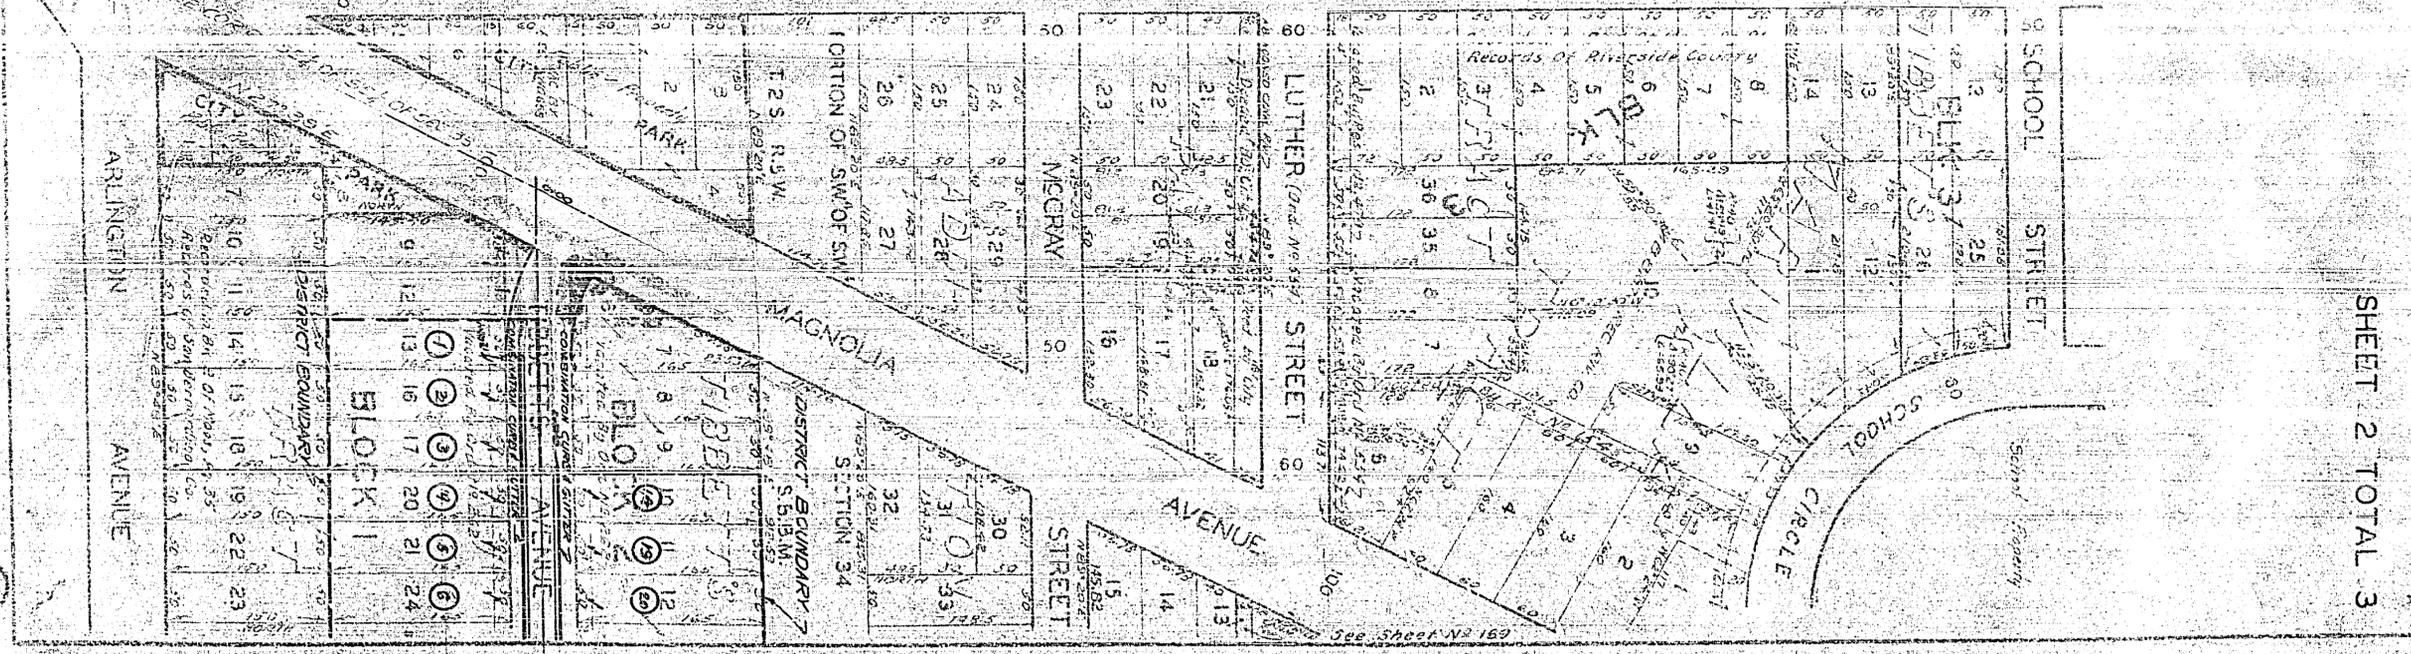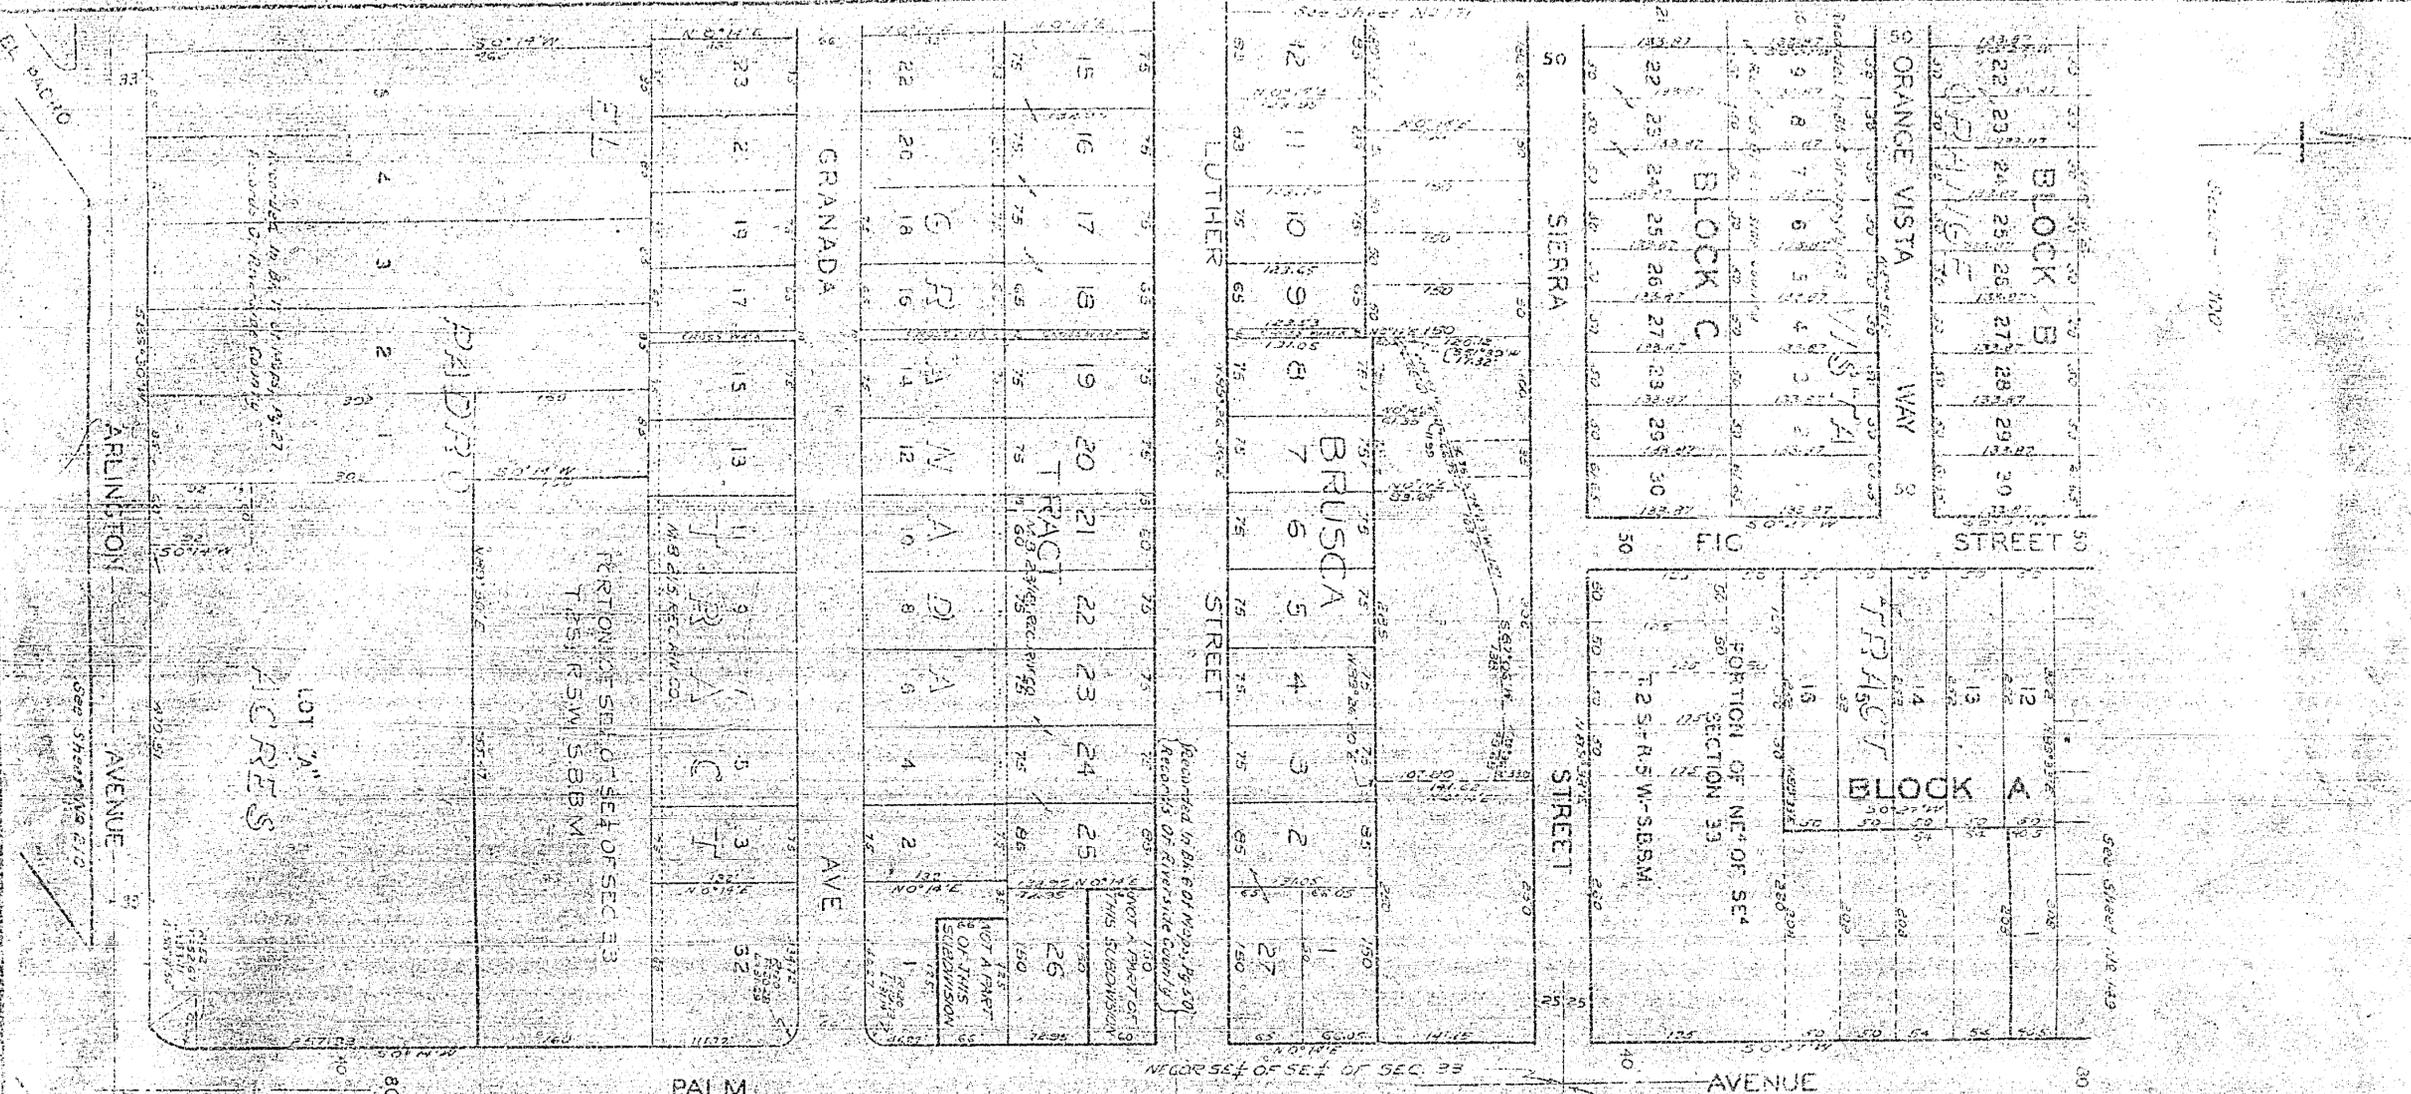

SHEET 2 TOTAL 3

Scale 1" = 100'



SHEET 3 TOTAL 3

PORTION OF THE N.E. 1/4 OF S.W. 1/4 OF SEC. 34  
T. 2 S., R. 3 W.

See Sheet No. 168

