
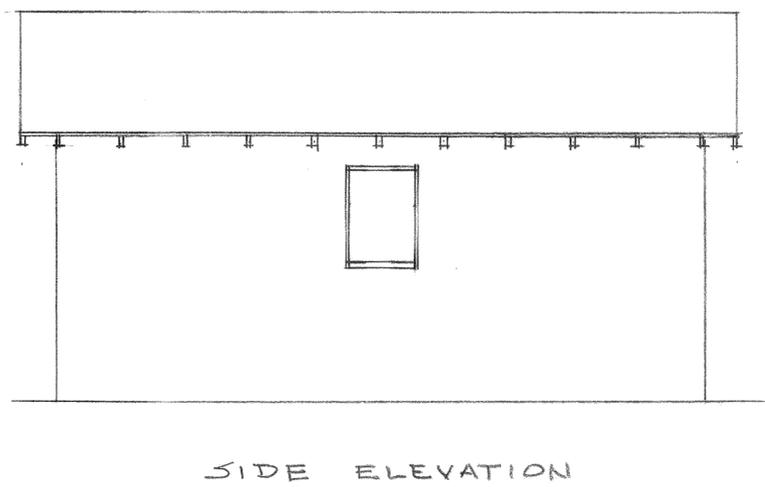
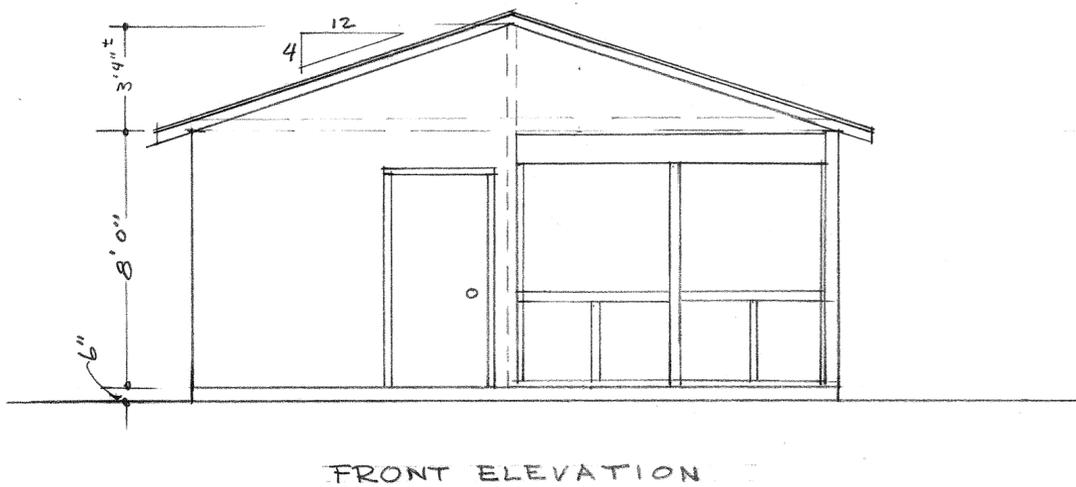
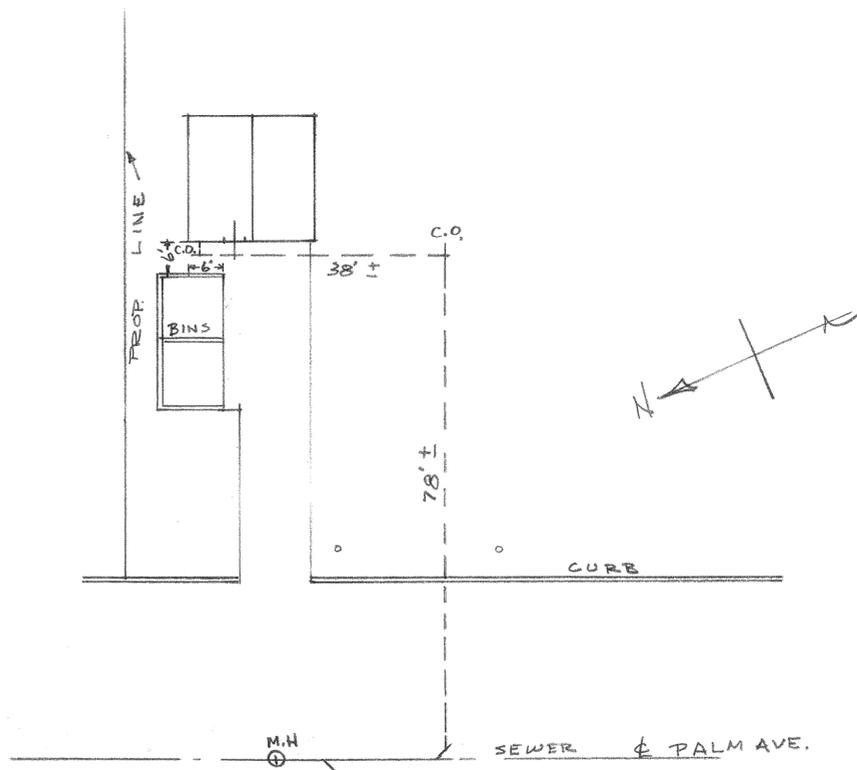


THIS BUILDING DEMOLISHED IN 2001

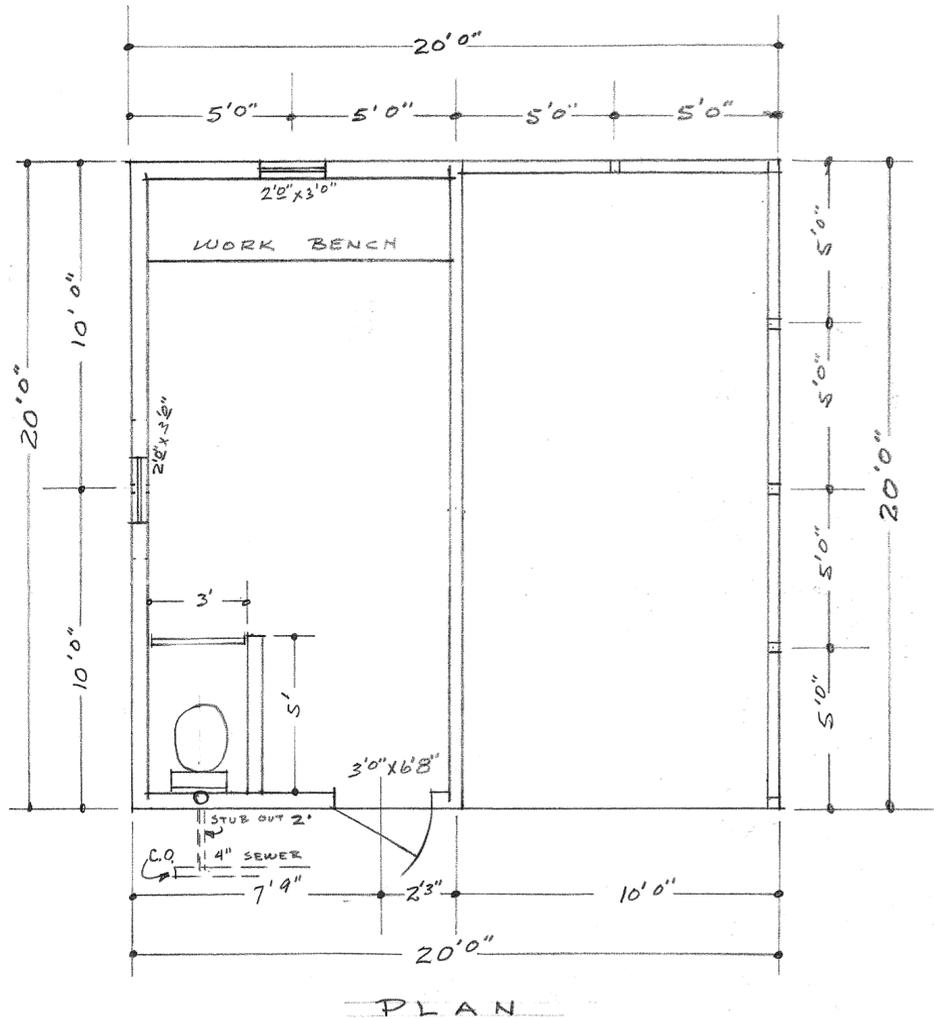

SCALE 1/4" = 1'

TOOL HOUSE LOW PARK
 RIVERSIDE, CALIF

4-6-55

P-131-1

DRAWING NUMBER
LO-04
 PLAN HOLD CORPORATION • IRVINE, CALIFORNIA
 REORDER BY NUMBER 0754R