


WHITTIER PLACE

CHESTNUT STREET

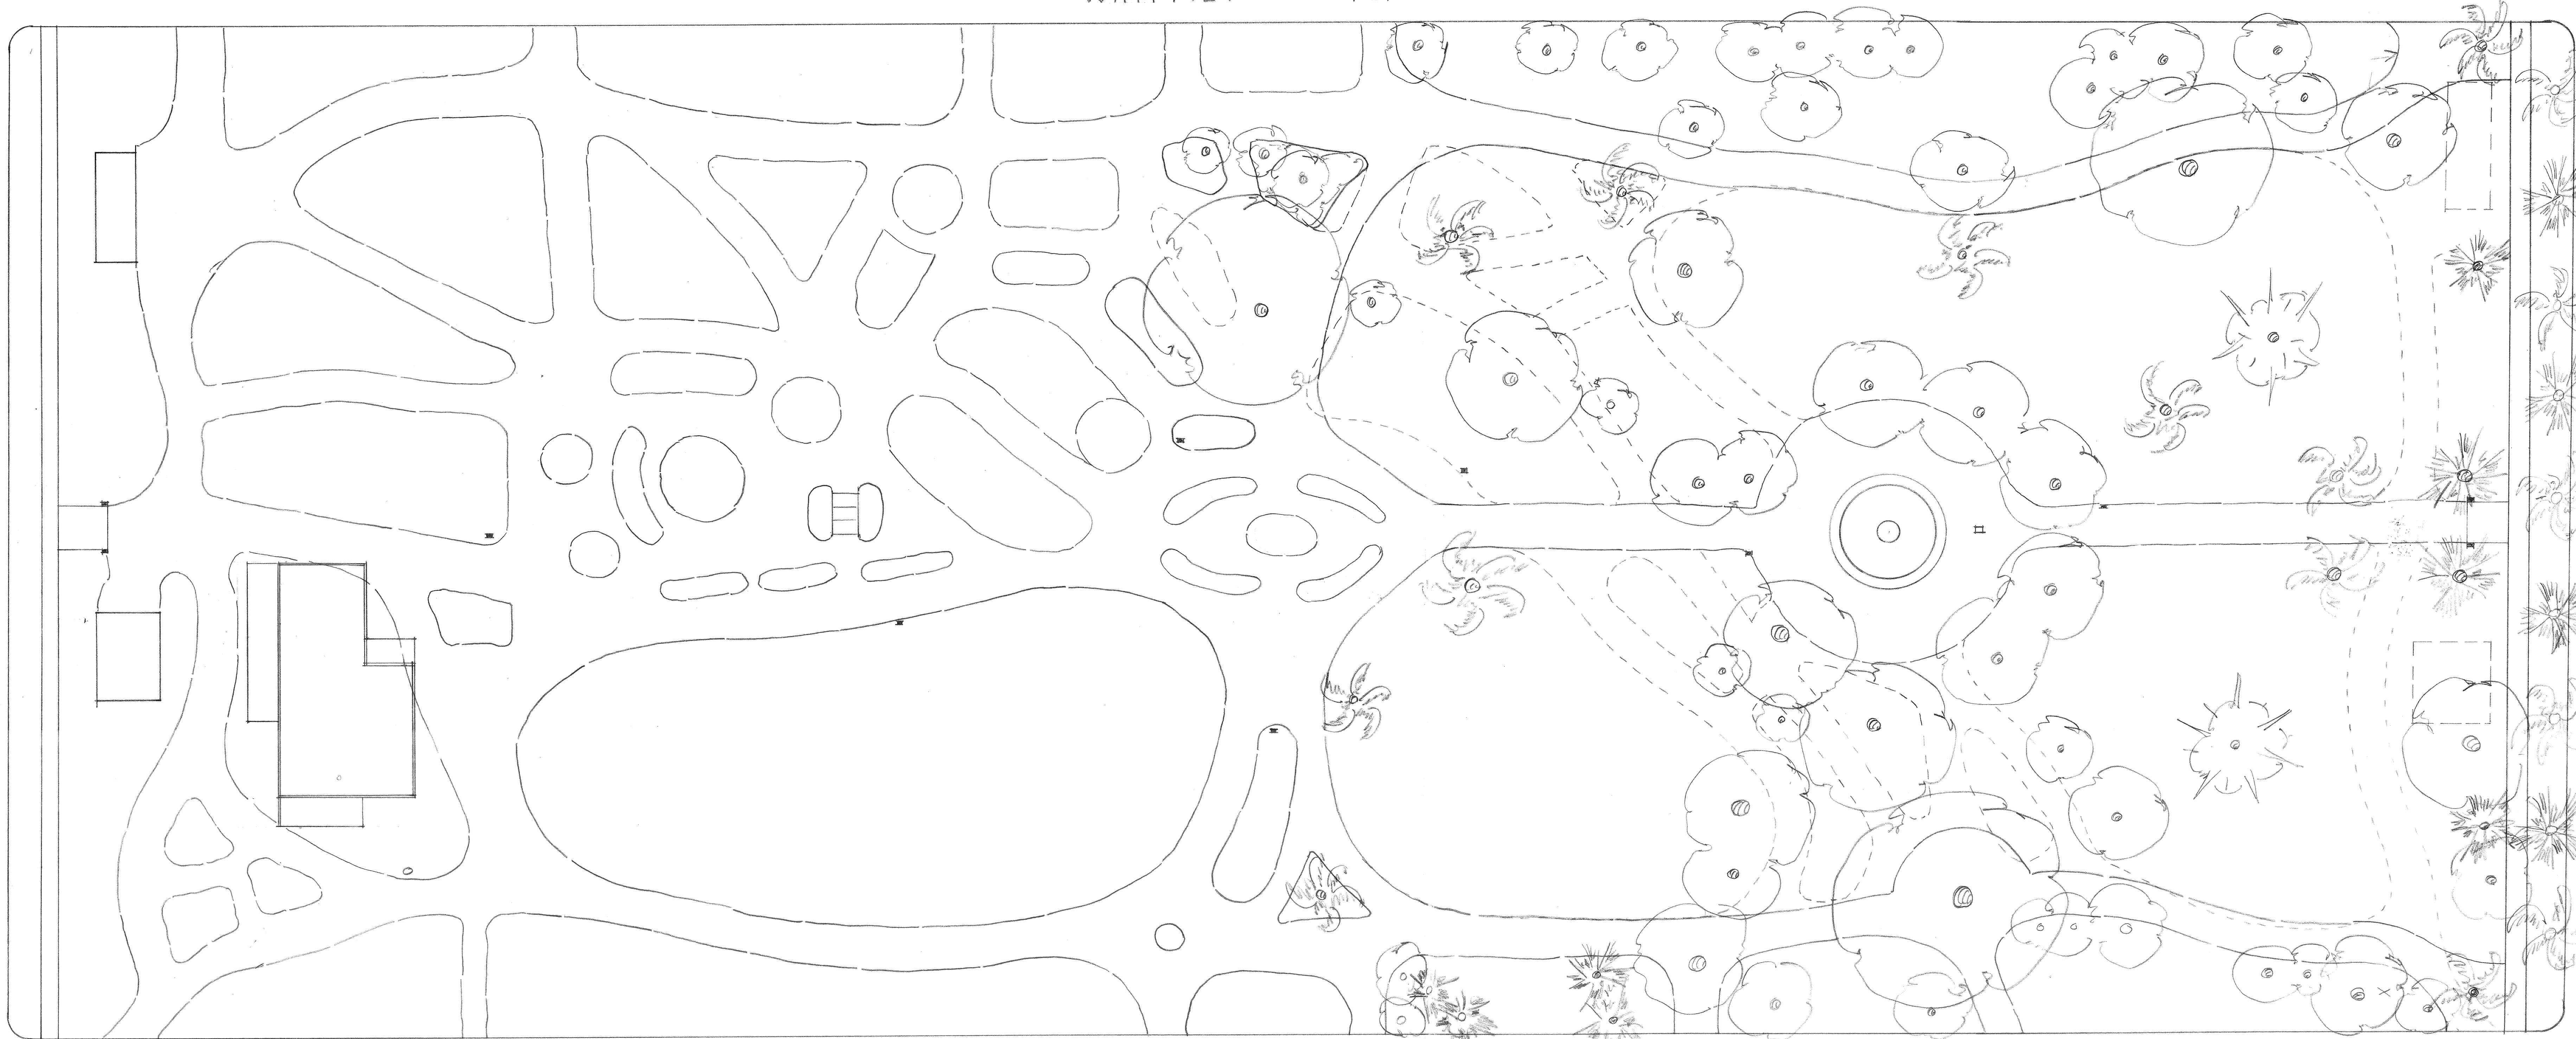

HIDALGO PLACE

REDEVELOPMENT PLAN
 FOR THE MARKET ST.
 SIDE OF
WHITE PARK
 RIVERSIDE - CALIF.

SCALE 1"=20' 11-7-58

11
 28
 11
 62
 670

P-162-2

DRAWING NUMBER
 DRAWING NUMBER
 DRAWING NUMBER
WH-08