

PRIMARY STREET	LIMITS	# OF SIGNS	SIGN SPACING
MISSION INN/BUENA VISTA	SANTA ANA RIVER TO MT RUBIDOUX DR	-	-
MT RUBIDOUX DR	MISSION INN AVE TO NINTH ST	8	200'
NINTH ST	REDWOOD DR TO MT RUBIDOUX TRAIL	4	200'
LORING DR	ENTIRE LIMITS	6	200'
GLENWOOD DR	REDWOOD DR TO FOURTEENTH ST	8	200'
FOURTEENTH ST	REDWOOD DR TO MIRAMONTES PL	6	200'
ALLIS PL	ENTIRE LIMITS	2	200'
MIRAMONTES PL	WEST SIDE OF STREET	2	200'
SAN ANDREAS/GLENWOOD DR	FOURTEENTH ST TO TEQUESQUITE AVE	18	200'
RANDALL RD	AT PINE ST (5 TYPE II BARRICADES)	5	N/A
MIRAMONTES PL	FOURTEENTH TO ALLIS PL	6	200'
TEQUESQUITE AVE	PALM AVE TO WESTERLY TERMINUS	18	200'
GREGORY RD	TEQUESQUITE AVE TO GLENWOOD DR	4	200'
LADERA LN	INDIAN HILL RD TO MT RUBIDOUX DR	4	500'

SIGNING LEGEND AND CONSTRUCTION NOTES:

- H TYPE II BARRICADE WITH SIGN AS NOTED
- 1 CONTRACTOR SHALL POST TEMPORARY R26J(CA) SIGNS. SIGNS MUST BE POSTED A MINIMUM OF 72 HOURS PRIOR TO THE EVENT AND CHECKED THE MORNING OF THE EVENT TO ENSURE THEY ARE IN PLACE. ORGANIZER SHALL INFORM RESIDENTS OF RESTRICTED ACCESS.

LEGENDS:

- INSTALL R26J(CA) ON BOTH SIDES OF STREET
- INSTALL R26J(CA) ON ONE SIDE OF STREET (SEE PLAN)
- COVER EXISTING R26(S)(EB)(CA)
- EXISTING "NO STOPPING ENTIRE BLOCK"
- EXISTING "NO PARKING ENTIRE BLOCK"
- ROAD CLOSURE - RESIDENT ACCESS ONLY




R26J(CA)
(STRAP MOUNTED)



R11-2



R26A(S)(EB)(CA)

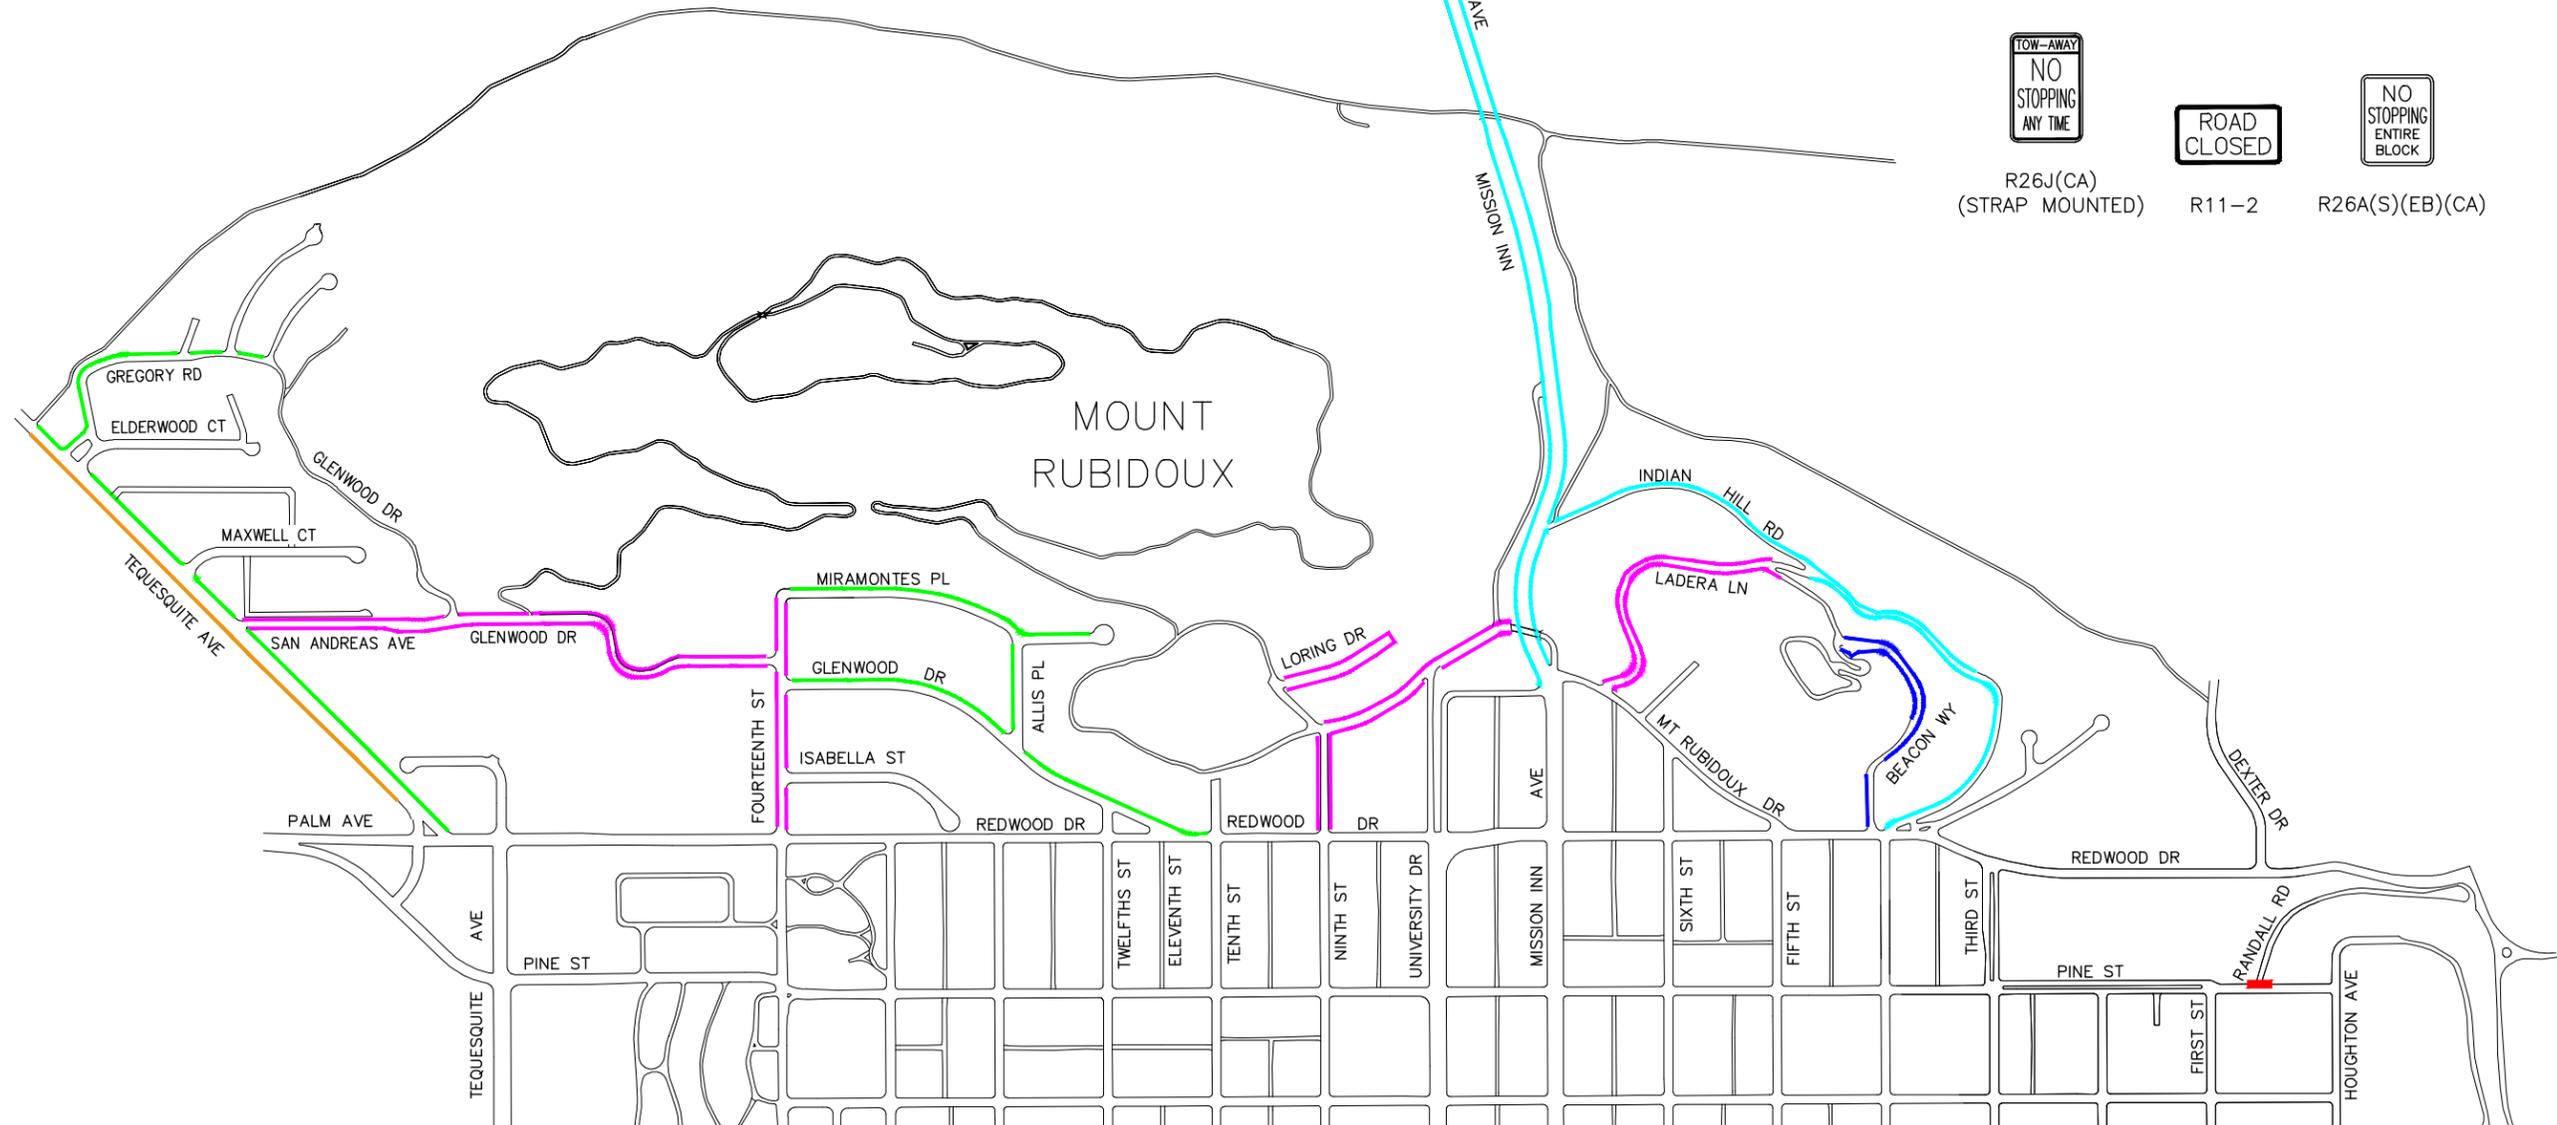

PARKING ZONES AND RESTRICTIONS

Under Ground Service Alert of Southern California
Call: TOLL FREE 1-800-227-2600
TWO WORKING DAYS BEFORE YOU DIG



ENGINEER IN RESPONSIBLE CHARGE

GILBERT M. HERNANDEZ
R.C.E. No. 69170 EXPIRES: 6-30-16
DATE: 5-6-15



MARK	REVISIONS	APPR.	DATE
DESIGNED BY: RDD	DRAWN BY: RDD	CHECKED BY: GMH	

CITY OF RIVERSIDE, CALIFORNIA DEPARTMENT OF PUBLIC WORKS			
APPROVED BY	BY	DATE	APPROVED BY
ENGINEERING MANAGER			CITY ENGINEER
TRAFFIC DIVISION			
CONSTRUCTION ADMIN.			
			DATE:

2015 TRAFFIC CONTROL PLAN
MT RUBIDOUX AREA
4TH OF JULY EVENT
SCALE: N.T.S.

TC-1
SHEET 1 OF 5
FILE NAME: TC-1.DWG