
OF LOTS 2 AND 4 OF BEACON HEIGHTS AS SHOWN IN M.B. 15/85, RECORDS OF RIVERSIDE COUNTY, CALIFORNIA, IN RUBIDOUX RANCHO.

MARCH 1972

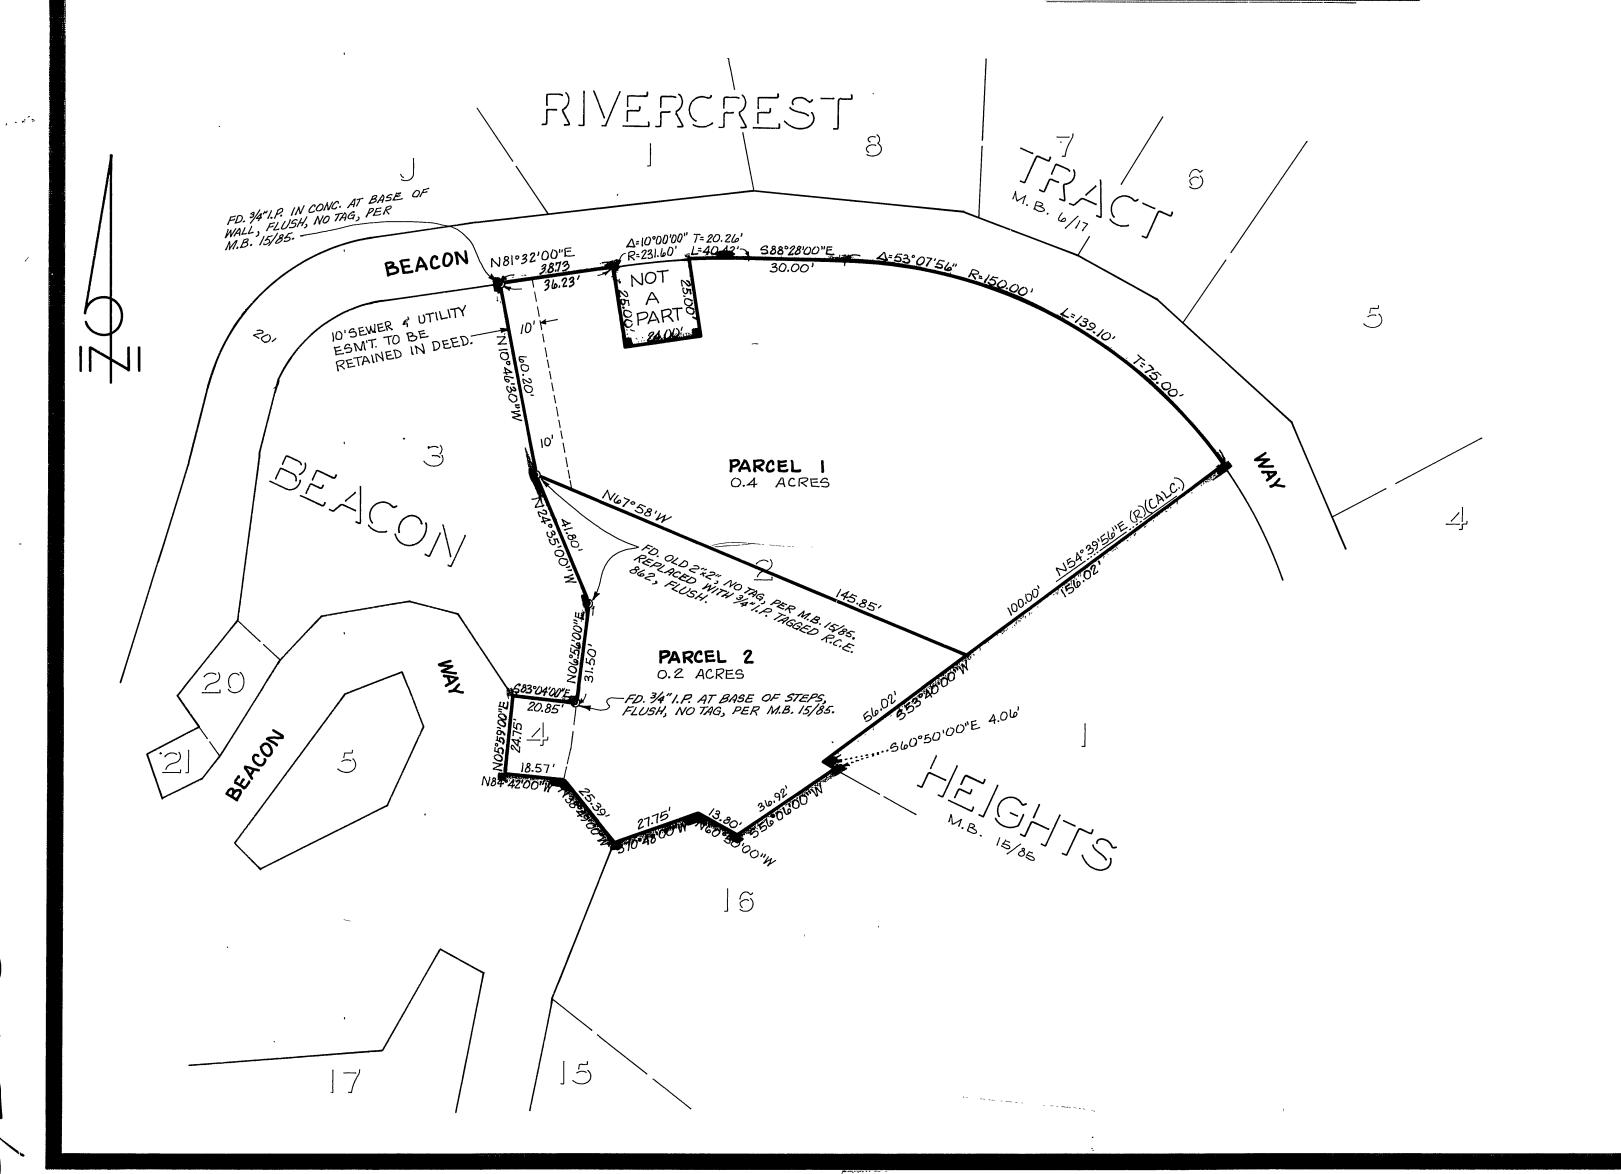

PNJ.

U

PARCEL MAP

## IN THE CITY OF RIVERSIDE RIVERSIDE COUNTY, CALIFORNIA

SCALE: 1"=30'

117

1 -

1.7

; -

4

10

117

## J. F. DAVIDSON ASSOCIATES

# SHEET I OF / SHEET

R-m

## RECORDER'S CERTIFICATE

Cojy

Filed this 2 doy of AULUST 1912, at 1:15 P.M. in Book 5 of Parcel Maps of Page 14 of the request of the City Engineer W.D. BALOGH, County Recorder - B Van DEPUTY By linn No. 102 911 Fee \$ 5.00

## CITY ENGINEER'S CERTIFICATE

This map has been examined this IST day of Aug. 1972, for conformance with Title 18 of the Riverside Municipal Code and with the requirements of Section 11575 of the Subdivision Mop Act.

JAMES F. MARTINEK, City Engineer

By William D. Sardner, P.E. TENTATIVE MAP APPROVED APRIL 20, 1972

## SURVEYOR'S CERTIFICATE

This map was prepared by me or under my direction and was compiled from record data In conformance with the requirements of the Subdivision Map Act at the request of THOMAS A. MSGRATH on March 28, 1972. I hereby certify that it conforms to the approved Tentative Map and the conditions of approval thereof; and that all provisions of applicable state law and local ordinances have been complied with

ioper ROBERT S. KIPPER, R.C.E. 13699

MONUMENT NOTE

---- Indicates monuments found as noted.

### BASIS OF BEARINGS

Bearings are per map of BEACON HEIGHTS, M.B. 15/85, RECORDS OF RIVERSIDE COUNTY, CALIFORNIA.

P.M. 85

W.O. 3279

