OWNER'S CERTIFICATE

We hereby certify that we are the owners of the land included within this subdivision shown hereon; that we are the only persons whose consent is necessary to pass a clear title to said land and that we consent to the making and recording of this Parcel Map as shown within the colored border line, and we hereby dedicate for construction and maintenance of electric energy distribution facilites, the easements shown as "10' P.U.E." and "18' P.U.E."

M.J.P. ESTATE CO., a California Corporation, Owner.

Christopher E Jurner EL Vice Pres. CHRISTOPHER E. TURNER EX. VICE. PRES.

LLOYDS BANK CALIFORNIA, a California Corporation, Beneficiary

Vice President

BURGER KING CORPORATION, a Corporation, Lessee by: Charles / Hueston Attest: Eugene Feola National Director- Real Estate Asst. 526.

NOTARY ACKNOWLEDGEMENT

State of California),ss County of Los Angeles)

On this **IO** day of **Nov**, 1981, before me, the undersigned, a Notary Public in and for said County and State, personally appeared SHIRLEY PILECKI and SHE IS known to me to be the VILE PRESIDENT of Lloyds Bank California, the corporation that

executed the within instrument and on behalf of said corporation and acknowledged to me that said corporation executed the same.

Witness my hand and official seal

My Commission Expires $5 \dot{\delta} \delta 4$

Dove M. Kapsh

Notary Public in and for said County and State

OFFICIAL SEAL DOVIE M. KAPOH NOTARY PUBLIC CALIFORNIA LOS ANGLIES COUNTY ly Commission Expires May 8, 1984

NOTARY ACKNOWLEDGEMENT State of California)

County of North AN GE LES

On this 4th day of <u>Nov</u>, 1981, before me, the undersigned a Notary Public in and for said County and State, personally appeared, CHRSTOPHER **E. TURNER** known to me to be the **EX**. V. P. of M.J.P. Estate Co., the corporation that executed the within instrument and on behalf of said corporation and acknowledged to me that said Corporation executed the same.

Witness my hand and official seal

Notary Public in and for said My Commission Expires 1-24-84

County and State

NOTARY ACKNOWLEDGEMENT

FLORIDA State of **California**) SS County of **Riverside**) Dade

OFFICIAL SEAL JEANNE DEBOOS LOHR LOS ANGELES COUNTY My comm. expires JAN 24, 1984

-

On this **22** day of **October**, 1981, before me, the undersigned, Notary Public in and for said County and State, personally appeared Charles P. Hueston and Eugene Feola known to me to be the National Director - Real Estate and Asst. Sec. of Burger King Corporation, the corporation that executed the within instrument and on behalf of said corporation and acknowledged to me that said corporation execured the same.

Witness my hand and official seal.

My Commission Expires 10-31-84

Shirley 7. Law Notary Public in and for said

BROWN & MULLINS INC.

Engineers · Surveyors · San Bernardino, Calif.

UTILITIES EASEMENT CERTIFICATE

The City of Riverside being the owner of the following described easements does hereby consent to the making and filing of the annexed map:

Easements for water purposes and waterline facilities; Conveyed to U.S.A. by deed recorded March 4, 1943, in Book 573, Page 119, Riverside County Records.

A right of way in favor of the Riverside Water Company, its successors or assigns, recorded August 14, 1885, in Book 42, Page 284 of Deeds, records of San Bernardino County, California, said easement is for the construction and maintenance of all necessary water ditches, pipes, flumes and apparatus for the purpose of irrigation and domestic use, the exact location thereof not being disclosed by record.

Easements conveyed to the City of Riverside for : Electrical energy distribution facilities by deed recorded July 10, 1981, in Book 1981, Page 131032 O.R.

Easement for Public Utilities and incidental purposes as designated on P.M. 16865 recorded Book 84, Page 9 and 10 of Parcel Maps.

in Book 1981, Page 115043 O.R.

UTILITIES CERTIFICATE

I hereby certify as follows:

Water Facilities

No water fees and charges collected for Parcel #1 and #2. **Electric Facilities**

No electric fees collected for Parcels #1 and #2.

Easements

All Public Utility easements shown are sufficient for all requirements of Water and Electric Divisions of the Department of Public Utilities of the City of Riverside.

Date: 12/18/8/

SIGNATURE OMISSIONS

The signature of City of Riverside, the owner of an easement for Traffic Control Devices as disclosed by deed Recorded September 4, 1981, in Book 1981, Page 169238 O.R of Deeds has been omitted under the provisions of Section 66436, of the Subdivision Map Act. It's intrest cannot ripen into a fee.

The signature of City of Riverside, the owner of an easement for Street Purposes as disclosed by deed Recorded July 10, 1981, in Book 1981, Page 131033 O.R. of Deeds has been omitted under the provisions of Section 66436, of the Subdivision Map Act. It's intrest cannot ripen into a fee.


The signature of City of Riverside, the owner of an easement for Tree Planting as disclosed by deed Recorded July 10, 1981, in Book 1981, Page 131031 O.R. of Deeds has been omitted under the provisions of Section 66536, of the Subdivision Map Act. It's intrest cannot ripen into a fee.

County and State

 \mathbf{T} \leq \mathbf{D} O O 4

CITYS CAPS

Sheet 1 Of 2 Sheets

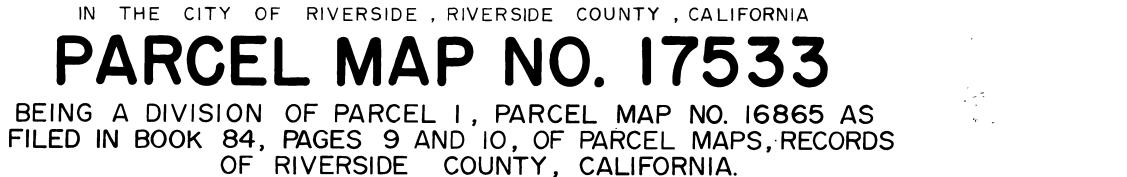

JUNE, 1981

Easement for Waterline Facilities by instrument No. 115043 Recorded June 19, 1981,

EVERETT C. ROSS

EVERETT C. ROSS Director of Public Utilities By Grund Chan

RECORDER'S CERTIFICATE

Filed this 7 day of JAN, 19 8%, at 12:00 P M. in book of Parcel Maps, at pages 14+15 at the request of the City Engineer. Donald D. Sullivan No. 3402 Fee \$ 8 ** County Recorder

By Duluin ann Stager Deputy

Subdivision Guarantee: California Land Title Co.

CITY ENGINEER'S CERTIFICATE

This map has been examined this *Let* day of *December*, 19**81** f conformanace with the requirements of the Subdivision Map Act and Title 18 of the Riverside Municipal Code.

Robert C. Wales RCE 18793 **City Engineer**

By: Toont C. Walu Tentative Parcel Map approved: April 9, 1981

SURVEYOR'S CERTIFICATE

This map was prepared by me or under my direction and is based upon a field survey in conformance with the requirements of Subdivision Map Act. and Local Ordinances, at the request of Tom Ciccone on November 24, 1980. I hereby state that the Parcel Map conforms to the approved or conditionally approved Tentative Map, if any.

Date: Oct. 14, 1981

CITY CLERK CERTIFICATE


Resolved that this map consisting of two (2) sheet be and the same is hereby accepted as the Final Map of Parcel Map 17533, and the easements are hereby accepted as public easements and the City Clerk is hereby authorized and directed to attest said map by signing here name thereto as City Clerk of the City of Riverside, State of California and affix the official seal of said City thereto.

I hereby certify that the foregoing resolution was accepted by the Mayor and Council of the City of Riverside this 5th day of January 19 **82**



Alice A. Hare City Clerk of the City of Riverside By: alice a. Hare



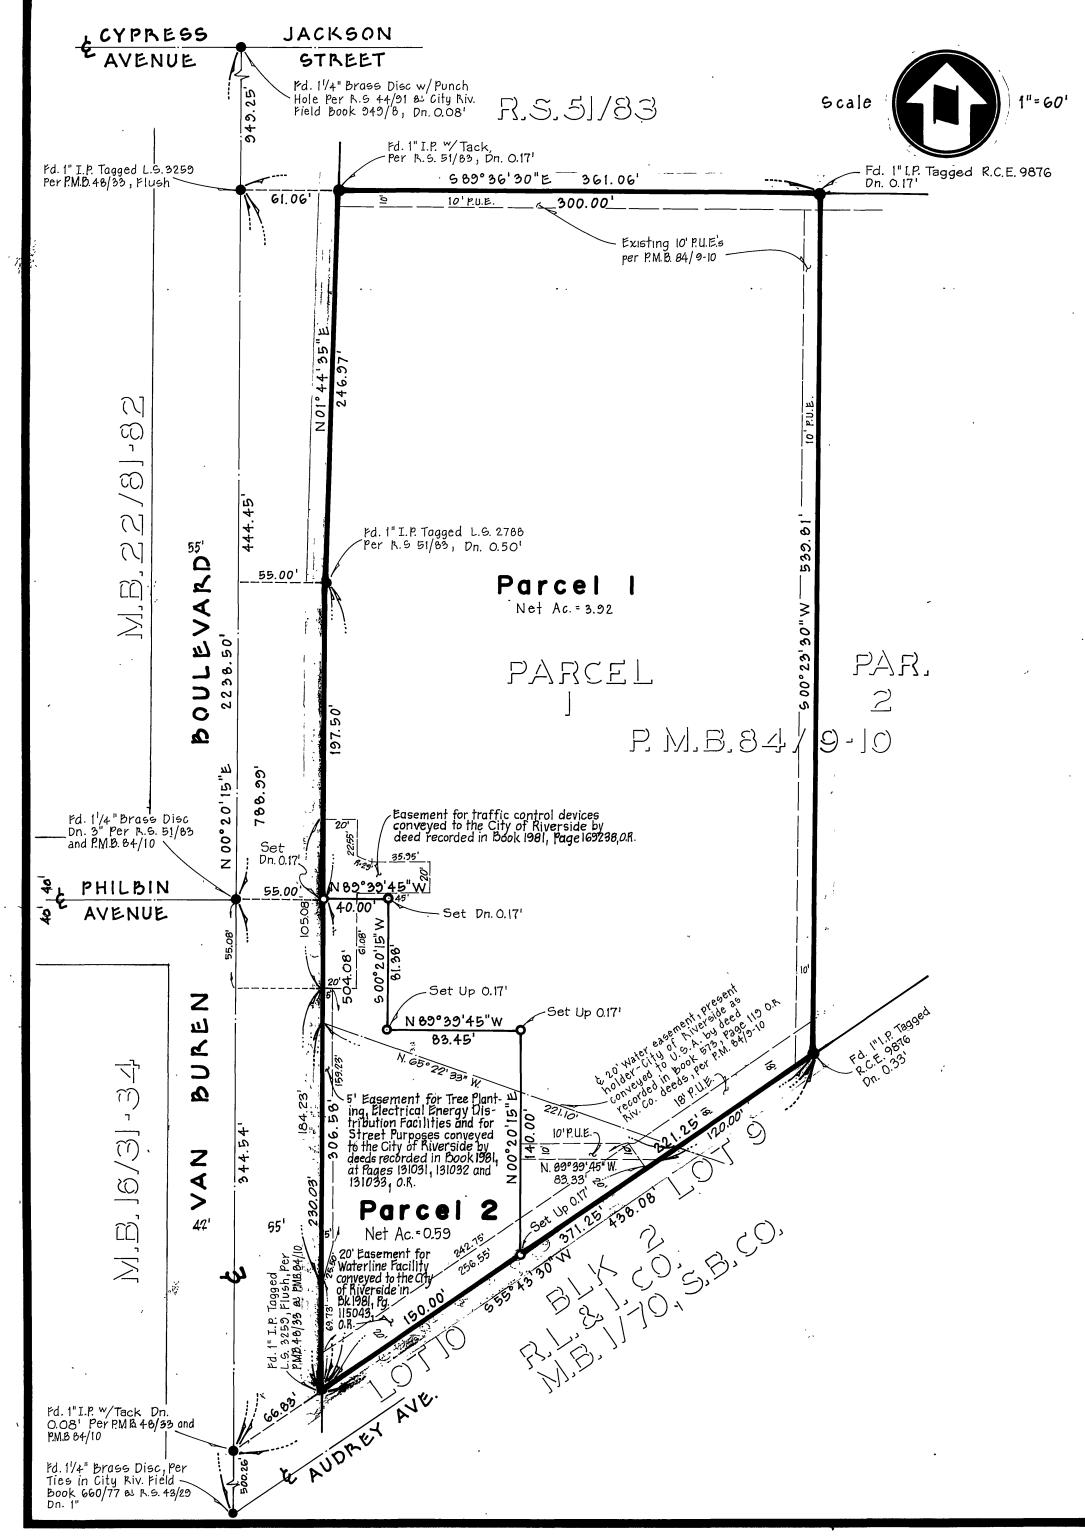

 \sim

PM.B. -0

បា

Sheet 2 Of 2 Sheets

IN THE CITY OF RIVERSIDE, RIVERSIDE COUNTY, CALIFORNIA

PARCEI MAP NO. 7533 BEING A DIVISION OF PARCEL 1, PARCEL MAP NO. 16865 AS FILED IN BOOK 84, PAGES 9 AND 10, OF PARCEL MAPS, RECORDS OF RIVERSIDE COUNTY, CALIFORNIA.

BROWN and MULLING, INC. Engineers · Surveyors · San Bernardino, Calif.

۰.

•

JUNE, 1981

· · · · · • • • •• . • •

SURVEYORS NOTES

BASIS OF BEARING taken from the centerline of Van Buren Blvd., being North O°20'15" East per P.M.B. 84/9-10, Records of Riverside County, California

- Indicates found monument as noted
- O Indicates set 1" I.P. tagged L.S. 3712 up 2" unless otherwise noted.

