IN THE CITY OF RIVERSIDE, RIVERSIDE COUNTY, CALIFORNIA

SIGNATURE OMMISSION

PURGUANT TO SECTION 66436 OF THE SUBPIVISION MAP ACT OF THE STATE OF CALIFORNIA, THE SIGNATURES OF THE FOLLOWING EASEMENT HOLDERS HAVE BEEN OMITTED SINCE THEIR INTEREST CANNOT RIPEN INTO FEE:

I. AN EAGEMENT FOR STORM DRAIN FACILITIES CONVEYED TO THE CITY OF RIVERSIDE BY DEED RECORDED APRIL 6, 1979, AS INSTR. NO. 69396 O.R. RIV. CO. CALIF.

PARCEL MAP NO. 19185

SHOWING A DIVISION OF A PORTION OF THE WEST HALF OF THE SOUTH EAST QUARTER OF THE SOUTHWEST QUARTER OF SECTION 18, T.2 S., R.4 W., *S. B. M.*

> ALBERT A. WEBB ASSOCIATES - CIVIL ENGINEERS RIVERSIDE, CALIFORNIA

· ... APRIL , 1983

OWNER'S CERTIFICATE

WE HEREBY CERFIFY THAT WE ARE ALL AND THE ONLY PARTIES HAVING ANY RECORD, TITLE OR INTEREST IN THE LAND SUBDIVIDED AS SHOWN HEREON AND WE CONSENT TO THE PREPARATION AND RECORDATION OF THIS PARCEL MAP AS SHOWN WITHIN THE DISTINCTIVE BORDERLINE

WE HEREBY PEDICATE FOR CONSTRUCTION AND MAINTENANCE OF ELECTRICAL DISTRIBUTION FACILITIES THE AREAS DESIG-NATED AS "SPECIAL P.U.E."

HUTTON/EXECUTIVES NO.7, A CALIFORNIA LIMITED PARTNERSHIP BY: HUTTON AGGOCIATES, A CALIFORNIA CORPORATION, AG GENERAL PARTNER

CHRISTOPHER J. FELIX

BETTY L. HUTTON, SEC.

NOTARY ACKNOWLEDGEMENT

STATE OF CALIFORNIA 25.5.

ON THIS <u>(ST</u> DAY OF <u>FEBRUARY</u>, 1985, BEFORE ME, THE UNDERSIGNED, A NOTARY PUBLIC IN AND FOR BAID STATE, PERSONALLY APPEARED <u>CHRINTUP HER</u> <u>J. FELIX</u> AND <u>BETTY</u> <u>L. HUTTON</u>, PERSONALLY KNOWN TO ME AND OR PROVED TO ME ON THE BASIS OF SATISFACTORY EVIDENCE TO BE THE PERSONS WHO EXECUTED THE WITHIN INSTRUMENT AS THE PREGIDENT AND _____ GEORETARY OF HUTTON AGGOCIATEG, A CALIFORNIA CORPORATION, THE CORPORATION THAT EXECUTED THE WITHIN INGTRUMENT, AND KNOWN TO ME TO BE THE PERGONG WHO EXECUTED THE WITHIN INGTRUMENT ON BEHALF OF GAID CORPORATION, GAID CORPORATION BE A GENERAL PARTNER OF HUTTON/EXECUTIVES NO.7. THE LIMITED PARTNERGHIP THAT EXECUTED THE WITHIN INSTRUMENT AND ACKNOWLEDGED TO ME THAT GAID CORPORATION EXECUTED THE THE SAME AS SAID GENERAL PARTNER AND THAT SAID LIMITED PARTNERGHIP EXECUTED THE SAME .

WITNESS MY HAND AND OFFICIAL SEAL OFFICIAL SEAL

TRICIA SUE FRANCIS A TARY PUBLIC-CALIFORNIA FRINCIPAL OFFICE IN · 441114 - , ORANGE COUNTY M, C. FRIISSION Expires Aug. 26, 1985

NOTARY PUBLIC IN AND FOR SAID STATE MY COMMISSION EXPIRES: 8/26/85

PUBLIC UTILITIES CERTIFICATE

I HEREBY CERTIFY AS FOLLOWS:

WATER FACILITIES

NO WATER FEED AND CHARGED COLLECTED FOR PARCELD #1, #2, #3, #4 OR #5. PARCELD TO BE SUPPLIED WATER BERVICE THROUGH A MAGTER WATER METER FOR WHICH THERE EXISTS A RECORDED COVENANT AND AGREEMENT (MAGTER WATER METER) .

ELECTRIC FACILITIES

NO ELECTRIC FEED COLLECTED OR REQUIRED.


EASEMENTS

ALL PUBLIC UTILITY EASEMENTS SHOWN ARE SUFFICIENT FOR ALL REQUIREMENTS OF WATER AND ELECTRIC DIVISIONS OF THE DEPARTMENT OF PUBLIC UTILITIES OF THE CITY OF RIVERSIDE.

	FRED KRAY	
DATED Feb 20,19 85	PUBLIC UTILITIES BIRECTOR BY : Ful tray	¢%

CITY CLERK CERTIFICATE

THIS MAP WAS PREPARED BY ME OR UNDER MY DIRECTION REGOLVED : THAT THIS MAP CONSISTING OF TWO (2) SHEETS BE AND IS BASED ON A FIELD BURVEY IN CONFORMANCE WITH THE REQUIREMENTS OF THE SUBDIVISION MAP ACT AND LOCAL ORDINANCE AT THE REQUEST OF HUTTON ASSOCIATES IN AND THE SAME IS HEREBY ACCEPTED AS THE FINAL MAP OF PARCEL MAP NO. 19185 AND THE EASEMENTS ARE HEREBY ACCEPTED AS PUBLIC EASEMENTS. AND THE CITY CLERK IS ORDINANCE AT THE REQUEST OF HUTTON ASSOCIATED IN APRIL, 1983. I HEREBY STATE THAT THIS PARCEL MAP SUBSTAINTIALLY CONFORMS TO THE APPROVED OR CONDITIONALLY APPROVED TENTATIVE MAP, IF ANY. I ALSO HEREBY STATE THAT ALL MONUMENTS ARE OF THE CHARACTER AND OCCUPY THE POSITIONS INDICATED AND THAT HEREBY AUTHORIZED AND DIRECTED TO ATTEGT GAID MAP BY BIGNING HER NAME THERETO AS CITY CLERK OF THE CITY OF RIVERBIDE, STATE OF CALIFORNIA, AND AFFIX THE OFFICIAL GEAL OF GAID CITY THERETO, I HEREBY CERTIFY THAT THE FOREGOING RESOLUTION WAS ACCEPTED BY THE MAYOR AND COUNCIL OF THE CITY OF RIVERBIDE THIS 26th DAY OF FED THATY 198 5. THE MONUMENTS ARE SUFFICIENT TO ENABLE THE SURVEY TO BE RETRACED.

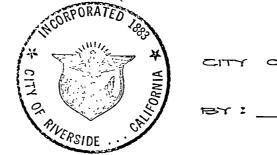


TAX COLLECTOR

I HEREBY CERTIFY THAT ACCORDING TO THE RECORDS OF THIS OFFICE AS OF THIS DATE, THERE ARE NO LIENS AGAINST THE REAL PROPERTY SHOWN ON THE ANNEXED MAP FOR UNPAID STATE, COUNTY, MUNICIPAL, OR LOCAL TAXES OR SPECIAL ASSESSMENTS COLLECTED AS TAXES, EXCEPT TAXES AND SPECIAL ASSESSMENTS COLLECTED AS TAXES THAT ARE NOW A LIEN BUT ARE NOT YET PAYABLE, WHICH ARE ESTIMATED TO BE \$ _____

DATED Jebruary 5, 19.85

TAX BOND

I HEREBY CERTIFY THAT A BOND IN THE SUM OF \$ ___ HAS BEEN EXECUTED AND FILED WITH THE BOARD OF SUPERVISORS OF THE COUNTY OF RIVERSIDE, CALIFORNIA, CONDITIONED UPON THE PAYMENT OF ALL TAXES. STATE, COUNTY, MUNICIPAL, OR LOCAL, AND ALL SPECIAL ASSESSMENTS COLLECTED AS TAXES WHICH AT THE TIME OF FILING OF THIS MAP WITH THE COUNTY RECORDER ARE A LIEN AGAINST SAID PROPERTY BUT NOT YET PAYABLE AND SAID BOND HAS BEEN DULY APPROVED BY SAID BOARD OF SUPERVISORS.

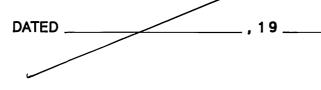

CITY TREASURER

I HEREBY CERTIFY THAT ACCORDING TO THE RECORDS OF THIS OFFICE AS OF THIS OFFICE AS OF THIS DATE, THE REAL PROPERTY SHOWN ON THIS MAP IS NOT SUBJECT TO ANY SPECIAL ASSESSMENTS, BONDS AND/OR LIENS WHICH HAVE NOT BEEN PAID IN FULL THIS CERTIFICATE DOES NOT INCLUDE ANY SPECIAL ASSESSMENTS, THE BONDS OF WHICH HAVE NOT BECOME A LIEN UPON SAID PROPERTY. _____ 65 DATED _2/

U N

J.

. · ·



SHEET | OF 2 SHEETS

ALICE A, HARE CITY CLERK OF THE CITY OF RIVERSIDE

Br: alice a. Here

R. WAYNE WATTS COUNTY TAX COLLECTOR

By Mana R. Toures

GERALD A. MALONEY CLERK OF THE BOARD OF SUPERVISORS

H.E. BREWER CITY TREAGURER BY: WR Hanten

RECORDER'S CERTIFICATE FILED THIS 27TH DAY OF FEBRUARY, 1985, AT 2:00 . M. IN BOOK 121 OF PARCEL MAPS AT PAGES 11+18 AT THE REQUEST OF THE CITY CLERK . FEE #800: 40174 WILLIAM E. CONERLY NO COUNTY DECORDER Br: Sarita Ragon DEPUTY SUB'N, G'TEE : SAFECO TITLE INSURANCE CO.

SURVEYOR'S CERTIFICATE

PATED JAN. 29 1985

UTILITIES EASEMENT CERTIFICATE

THE CITY OF RIVERSIDE BEING THE OWNER OF THE FOLLOWING DESCRIBED EASEMENTS CONSENTS TO THE MAKING AND FILING OF THE ANNEXED FINAL MAP.

AN EAGEMENT FOR ELECTRIC LINES, CABLES, POLES AND RIGHTS INCIDENTAL THERETO, RECORDED APRIL 7, 1965 AS INSTR. NO. 40094 O.R. RIVERSIDE COUNTY, CALIF.

DATED Feb 20,1885

FRED KRAY PUBLIC UTILITIES DIRECTOR or Fud tran

CITY ENGINEER'S CERTIFICATE

THIS MAP HAS BEEN EXAMINED THIS 20 DAY OF FRAMAL 1915, FOR CONFORMANCE WITH THE REQUIREMENTS OF THE SUBDIVISION MAP ACT AND TITLE 18 OF THE RIVERSIDE MUNICIPAL CODE.


> ROBERT C. WALES, R.C.E. 18793 CITY ENGINEER.

BY: The Cliffe

TENTATIVE MAP APPROVED APRIL 7





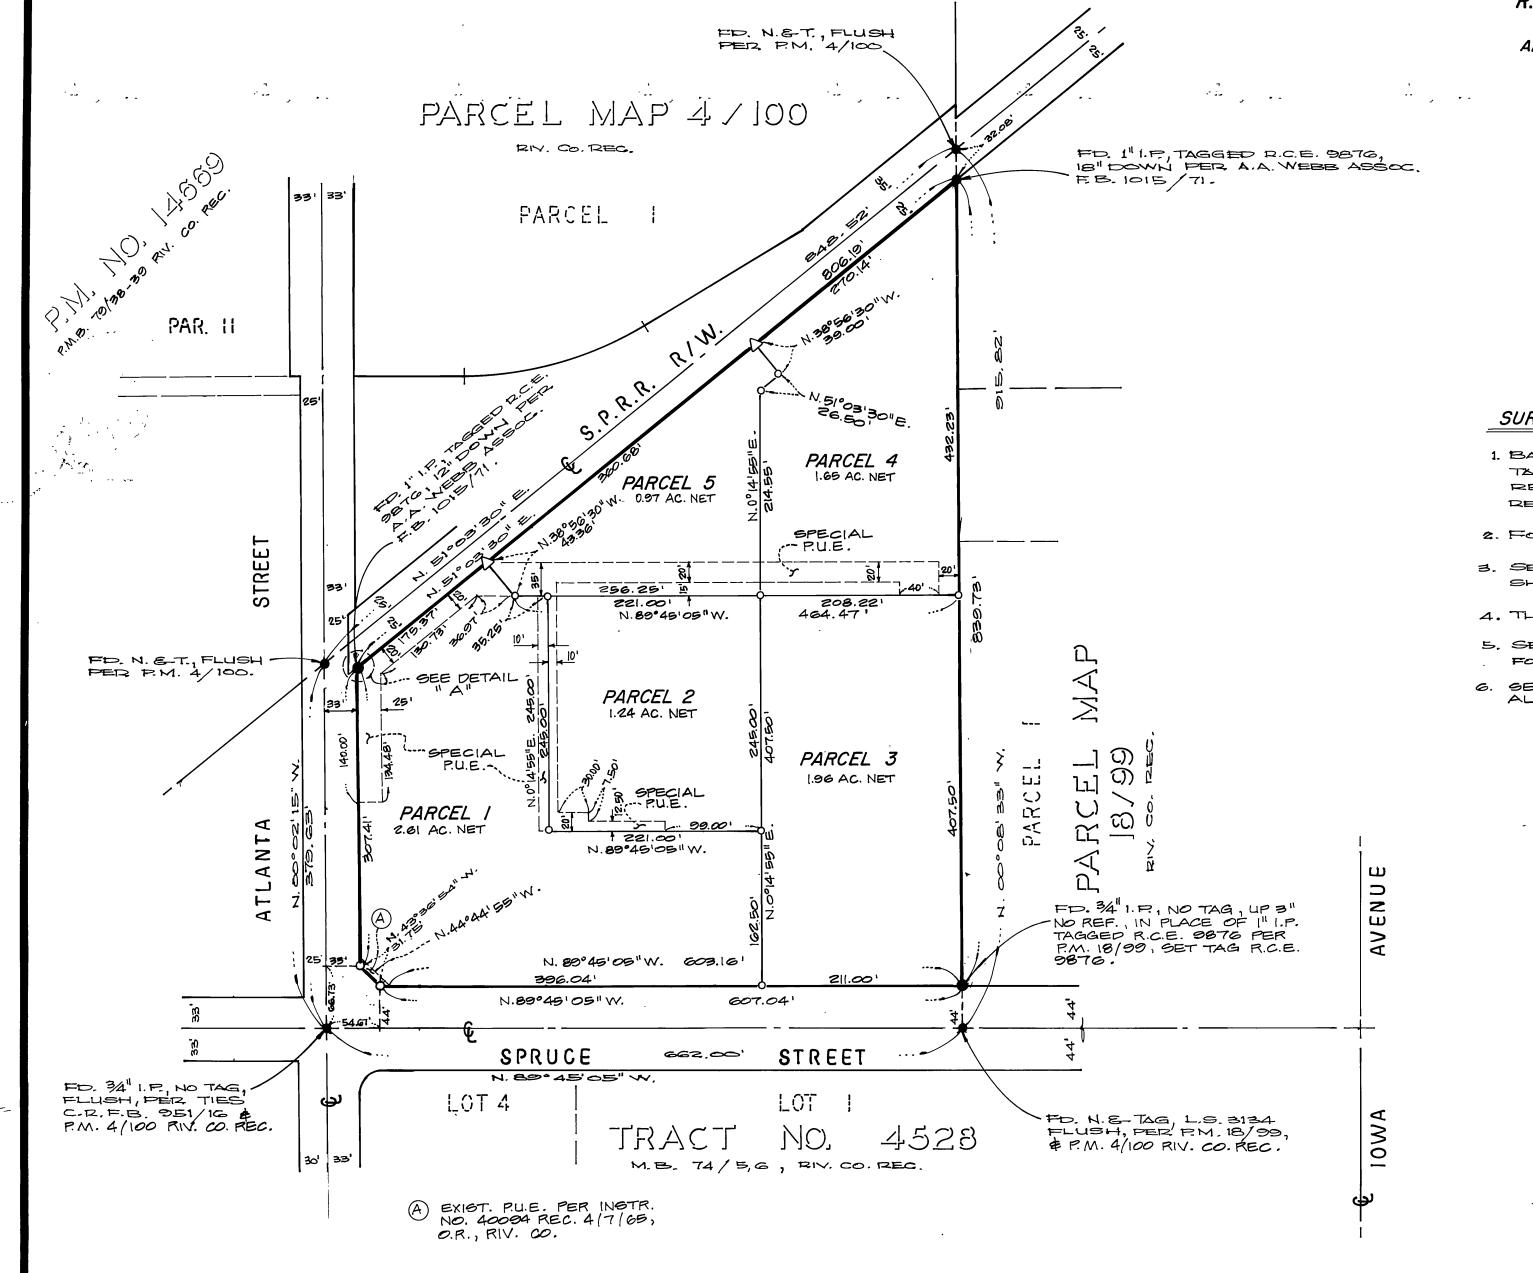

M.B で

Õ

J.

City Coby

SHEET 2 OF 2 SHEETS

IN THE CITY OF RIVERSIDE, RIVERSIDE COUNTY, CALIFORNIA


PARCEL MAP NO. 19185

SHOWING A DIVISION OF A PORTION OF THE WEST HALF OF THE SOUTH-EAST QUARTER OF THE SOUTHWEST QUARTER OF SECTION 18, T.2 S. R. 4 W., S. B. M.

APRIL , 1983

SCALE: |"=100'

ALBERT A WEBB ASSOCIATES - GIVIL ENGINEERS ، میر میر ۹ میک بر میک RIVERSIDE CALIFORNIA

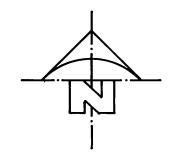


SURVEYOR'S NOTES_

- 1. BASIS OF BEARINGS IS THE CENTERLINE OF SPRUCE STREET TAKEN AS N. 89°45'05" W. AS SHOWN ON PARCEL MAP RECORDED IN BOOK 4 OF PARCEL MAPS AT PAGE 100, RECORDS OF RIVERSIDE COUNTY, CALIFORNIA.
- 2. FOUND MONUMENTS AS NOTED AT ALL POINTS SHOWN THUS
- 3. SET | IRON PIPE TAGGED R.C.E. 11842 , FLUSH, AT ALL POINTS SHOWN THUS 0, UNLESS OTHERWISE NOTED.

4. THIS PARCEL MAP CONTAINS 8.43 ACRES NET.

- 5. SET "SURE FIRE" STUDS TAGGED R.C.E. 1842 IN TOP OF CURE FOR SIDE LOT LINES PROJECTED.
- 6. GET NAIL AND TAG R.C.E. 11842 2.0' UP ON S'LY FACE OF WALL AT ALL POINTS SHOWN THUS ().

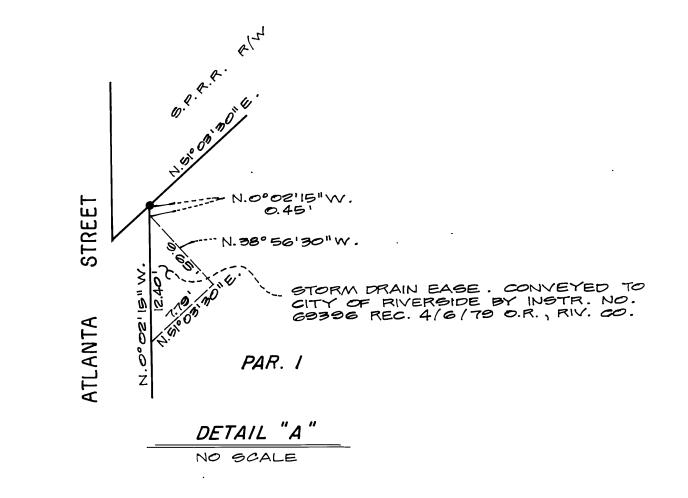

1015/71,141 82-151



