=KUBIDOUX=KEIGHTS=

of a portion of

MAAP

BEING A RE-SUBDIVISION

By KINGSBURY SANBORN, C.E.
November, 1902.

of a re-survey of a portion of

----RUBIDOUX HEIGHTS---

-= in the City of =-

RIVERSIDE, RIVERSIDE CO. CALIFORNIA by Shepard and Teilman, C.E., including Blocks 18-19-20-21-22 & 23 according to a survey and map of Rubidoux Heights by E. Newman, C.E.

Scale 1 inch=100ft.

We the undersigned hereby execute and adopt this Map of a portion of RUBIDOUX HEIGHTS as re-subdivided by Kingsbury Samborn C.E. in November 1902 to designate the different parts of land which it represents as divided into lots and streets.

Tokest lee Between

State of California, COUNTY OF RIVERSIDE 38.

above written.

On this 6th.day of December in the year of our Lord one thousand nine hundred and two, before me, C. L. MCFARLAND, a Notary Public in and for said County of Riverside, residing therein, duly commissioned and sworn, personally appeared ROBERT LEE BETTHER, H. T. HAYS and J. A. WHITTIER personally known to me to be the persons described in, and whose names are subscribed to and who executed the within instrument, and acknowledged to me that they executed the same freely and voluntarily IN WITHESS WHEELOF. I have hereunto set my hand and official seal, at my office in Riverside, in the said County, the day and year in this Certificate first I. Modarland

Notary Public in and for Riverside County State of California.


I hereby certify that this MAP of a portion of RUBIDOUX HEIGHTS is a correct representation of the re-subdivision made by me in November 1902.

EXPLANATORY.

Lingsbury Santown:

3" × 3" redwood stakes are set at all corners and 1" iron pipes are

placed at all points delineated on the map by small circles.

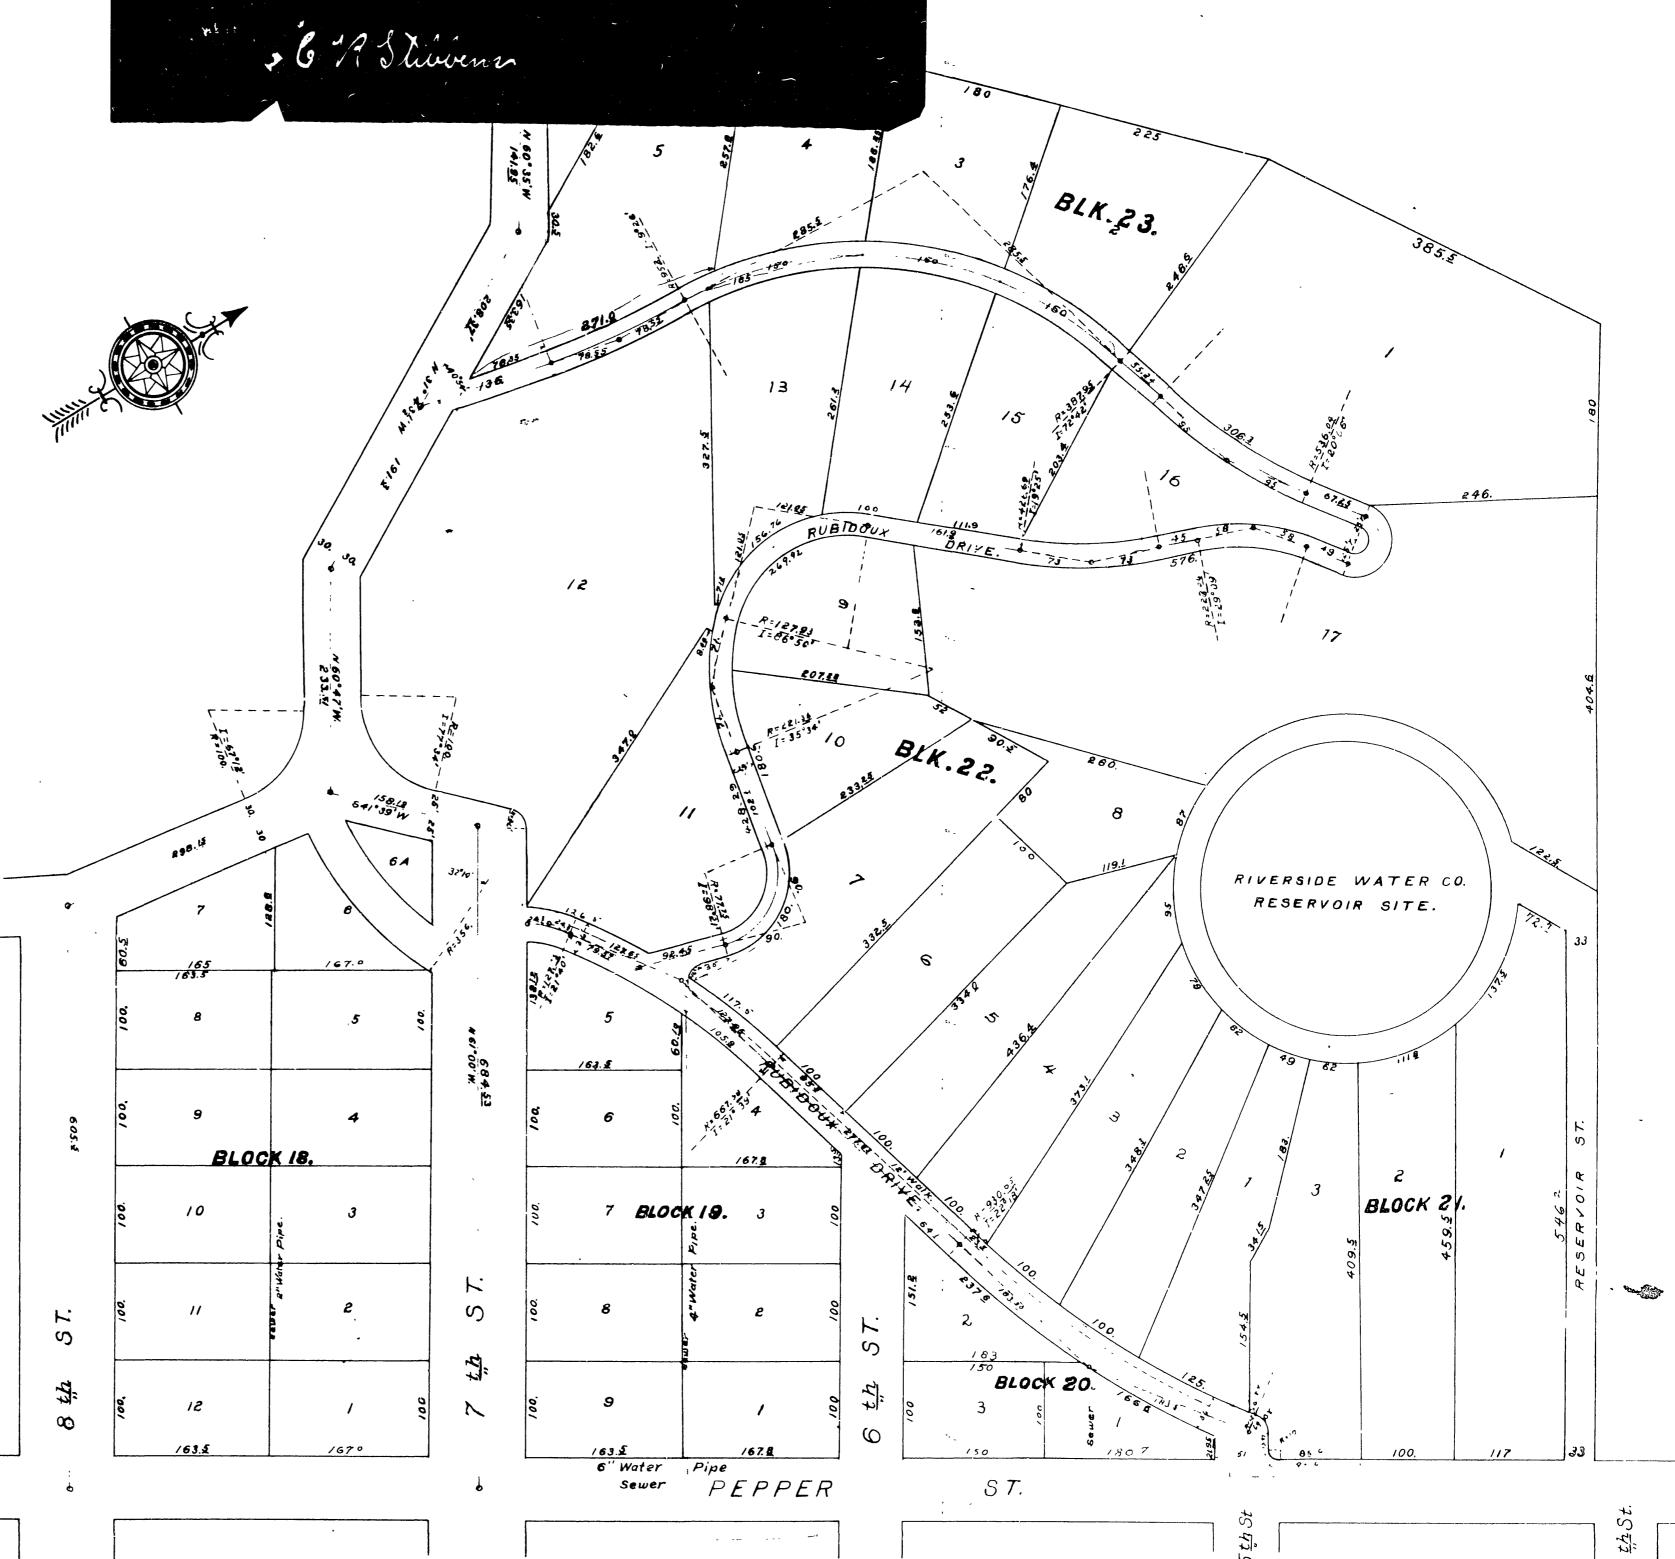

O(1) 0