Being a subdivision of all of Lot 9 and Lot 12 and a portion of Lot 10 and Lot 11 and a portion of Romney Street (formerly Short Street) vacated, of the McClaskey Tract, as shown per Map on file in Book IO Page 36 and 37 of Maps, Records of Riverside County, California. Located in a portion of Section 25 and Section 36,T.2 S., R.6 W., S.B.M.

Owners Certificate

We hereby certify that we are the owners of or have some right, title or interest in the land included within the subdivision shown on the annexed map that we are the only persons whose consent is necessary to pass clear title to said land; that we hereby consent to the making and filing of said map and subdivision as shown within the colored blue line, and further, we hereby Dedicate for Street and Public Utility Purposes Lots A through E inclusive ; and further, we the Undersigned, our Successors and Assigns in interest hereby release and relinquish to the City of Riverside, a Municipal Corporation, all vehicular access rights appurtenant to Lots 1, 14, 15, 16, 17 and 18 on, over and across Jurupa Avenue adjoining said Lots, except at the 36' opening shown along Lots 16 and 17; and We further hereby Dedicate for construction and maintenance of Electrical Energy Distribution Facilities the easements designated as 20'x 35'PU.E., 20'x 20' PU.E., 15'x 20'PU.E., "15'PU.E." and "5'x 40' P.U.E."

RIVERSIDE AIRPORT INDUSTRIAL PARK, a limited part ames L. Wintaker Richard F. Crowell, General Pari James L. Whitaker , General Partner FIRST AMERICAN TITLE INSURANCE COMPANY, a California corporation, as Trustee Ant Services Wayma Ry

Notary Acknowledgement

State of California 7 County of Riverside { S.S.

On this 19 day of MA1, 19 bl, before me 11 11 der 11904 a Notary Public is and for said County and State, personally appeared Lister A State Notary to be the Superficient, and 1 a state of the second of the to be the South State of set 1 and 1 a state of the second of the corporation that executed the within instrument, and known to be the persons who executed the within instrument on behalf of said corporation therein named, and acknowledged to me that such corporation executed the within instrument pursuant to its by-laws or a resolution of its Board of Directors.

My Commission expires:/J.J.L. WITNESS my hand and official seal. - Caller - Caller - Caller ACF & FELIX UT 1: THBLIC Public in and for said County & State AN D COUNT

Wy Commission Expansion December 21 State of California County of Riverside A S.S.

6 1 . Alt.

W. M. C. Sala

1V P (SIDE

On this 2 " day or lugert, 19 81, before me the undergoda Notary Industrial Park _California Limited Partnership that executed the within instrument and acknowledged to me that such partnership executed the same. My Commission expires: 12-21-84 WITNESS my hand and official seal.

Notary Public in and for said County & State

U.ALIFO(MAU My Commission Expires December 21, 19 + 2 State of California County of Riverside S.S.

On this _______, l9____, before me ______, in and for said County and State, personally appeared ______ Notary Public known to me to be the _____ President, and ______, known to me to be the ______ Secretary of First American Title Insurance Company a California corporation, the corporation that executed the within instrument, and known to be the persons who executed the within instrument on behalf of said corporation therein named, and acknowledged to me that such corporation executed the within instrument pursuant to its by-laws or a resolution of its Board of Directors.

WITNESS my hand and official seal. My Commission expires: Notary Public in and for said County & State Otilities Easement The Arlington Mutual Water Co., Inc., as holder of the following described easement hereby consents to the making and filing of the annexed map, for Pipes or Conduits, Poles, Wires, Ditches Canals, Rec. 2/13/1925 in Book 629, Page 28 of Deeds, Recs. of Riverside County, Calif.

By:

ARLINGTON MUTUAL WATER CO., INC.

<u>City Engineer's Certificate</u>

I hereby certify that I have examined the within map that the subdivision shown hereon is substantially. the same as it appeared on the tentative map of Tract 15446 which was approved by the Riverside City . Planning Commission at its meeting held 10/18/79 and any approved alterations thereof; that all provisions of the Subdivision Map Act (Division 2 of Title 7 of the California Government Code) and all of Title IB of the Riverside Municipal Code, applicable at the time of the approval of the tentative map has been complied with; that I am satisified that this map is technically correct; that the easements for sewers and drainage facilities shown on said Map have been approved; that the plans for drains, sewers and drainage works sufficient to protect all lots in said subdivision from flood have been approved; that a a complete set of Plans covering all improvements has filed with the Public Works Department and that the same have been checked and approved, and that all improvements have been completed in accord with approved Plans or that the Subdivider has entered into an agreement with City of Riverside covering completion of all improvements and specifying the time for completing the same.

Dated Sept. 30 1981

Utilities Certificate

I hereby certify that the subdivider named on this map has deposited with the City of Riverside Public Utilities Department sufficient funds or made the required arrangements and provisions for the installation of water and electric facilities necessary to provide service to all parcels as shown on this map; and that all Public Utilities easements shown are sufficient for all requirements of the Electric and Water Divisions of the Department of Public Utilities of the City of Riverside.

Dated Aug 28 19.81

City Treasurer

I hereby certify that according to the records of this office as of this date, the real property shown on this map is not subject to any special assessments; bonds and/or liens which have not been paid in full. This certificate does not include any special assessments, the bonds of which have not become a lien upon said property .

Dated May 20 1981

Soil Report

A Preliminary Soil Report was prepared on the 3rd day of October 1980 as required by the Health and Safety Code of California, Section 17953: By Kenneth G. Osborne & Assocs.

Utilities Easement

The City of Riverside being the owner of the following easement does hereby consent to the making and filing of the annexed. map.

Records of Riverside County, Calif.

Dated _ Aug 28_ 198/

 \square

CITUS CORY

IN THE CITY OF RIVERSIDE, COUNTY OF RIVERSIDE, STATE OF CALIFORNIA

TRACT NO. 15446

October 1980

ROBERT L. TAYLOR Civil Engineer

Riverside , California

> ROBERT C. WALES, R.C.E. 18793 Director of Public Works

By: Tobal C. Walis

EVERETT C. ROSS Director of Public Utilities

By for ampbell for ETPosy

H.E. BREWER City Treasurer

By HE. Bremen

City of Riverside, successors to the Citizens Domestic Water Company, an easement for pipes, ditches, or flumes together with certain water rights set out in Deed Rec. 3/18/1926 in Book 663 page 591 of Deeds,

> EVERETT C. ROSS Director of Public Utilities


By for ampbell

Signature Omissions

Under the provisions of Section 66436 (c)(;) of the Subdivision Map Act, the following signatures have been omitted as they cannot ripen into fee

1. An easement for irrigation purposes as reserved by Stearns Rancho Company and the Jurupa Land and Water Company, their successors or assigns, recorded 9/19/1889 in Book 104 page 322 of Deeds, Recs. of S.B. Co. and by Deeds recorded 3/2 / 1899 in Book 69 page 250, April 1902 in Book 142 page 101, 1/8/1906 in Book 216 page 4 and 7/24/1897 in Book 31 page 337 of Deeds. Records of Riverside County, California.

2. A blanket easement for pipeline purposes as reserved by Southern California Gas Company their successors or assigns, recorded 5/10/1979 as Inst. No. 95979 of Official Records of Riverside County, California.

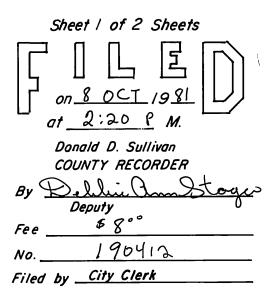

Subd'n G'tee First American Title Ins Co.

City Clerk's Certificate

Resolved. That this map consisting of two (2) sheets be, and the same is hereby accepted as the Final Map of Tract 15446 and the streets and the easements are hereby accepted as public streets and easements and the City Clerk is hereby authorized and directed to attest said Map by signing her name There to as City Clerk of the City of Riverside, State of California and affix the Official Seal of said City, thereto. I hereby certify that the foregoing Resolution was accepted by the Mayor and Council of the City of Riverside this Gt day of October, 1981.

ALICE A. HARE City Clerk of the City of Riverside, California By alice a. Hare

Tax Bond Certificate

I hereby certify that a bond in the sum of $$5450.^{\infty}$ has been executed and filed with the Board of Supervisors of the County of Riverside, California, conditioned upon the payment of all taxes State, County, Municipal or Local, and all special assessments collected as taxes which at the time of filing of this map with the County Recorder are a lien against said property but not yet payable and said bond has been duly approved by said Board of Supervisors.

Dated: 9-1 19_8)

DONALD D. SULLIVAN County Clerk and ex-officio Clerk of the Board of Supervisors

By: Ulaney Pouro Deputy

Tax Collector Certificate

I hereby certify that according to the records of this office, as of this date, there are no liens against the real property shown on the annexed map for unpaid State, County, Municipal or local taxes or special assessments collected as taxes, except taxes or special assessments collected as taxes now a lien but not yet payable, which are estimated to be \$5,450.00.

Dated: JULY 24 1981

DONNA BOUER BABCOCK County Tax Collector

By: Catherine & Rice Deputy

Engineer's Certificate


I hereby certify that I am a Registered Civil Engineer of the State of California, and that this map consisting of two (2) sheets correctly represents a true and complete survey made under my supervision during Sept. 1980 that all monuments of the character and location shown hereon are in place or will be in place within one (1) year from the recording date of this map, and that said monuments are sufficient to enable the survey to be retraced.

Dated: 10/29 1980

By: Robert L Jaylor ROBERT L. TAYLOR

R.C.E. 10470



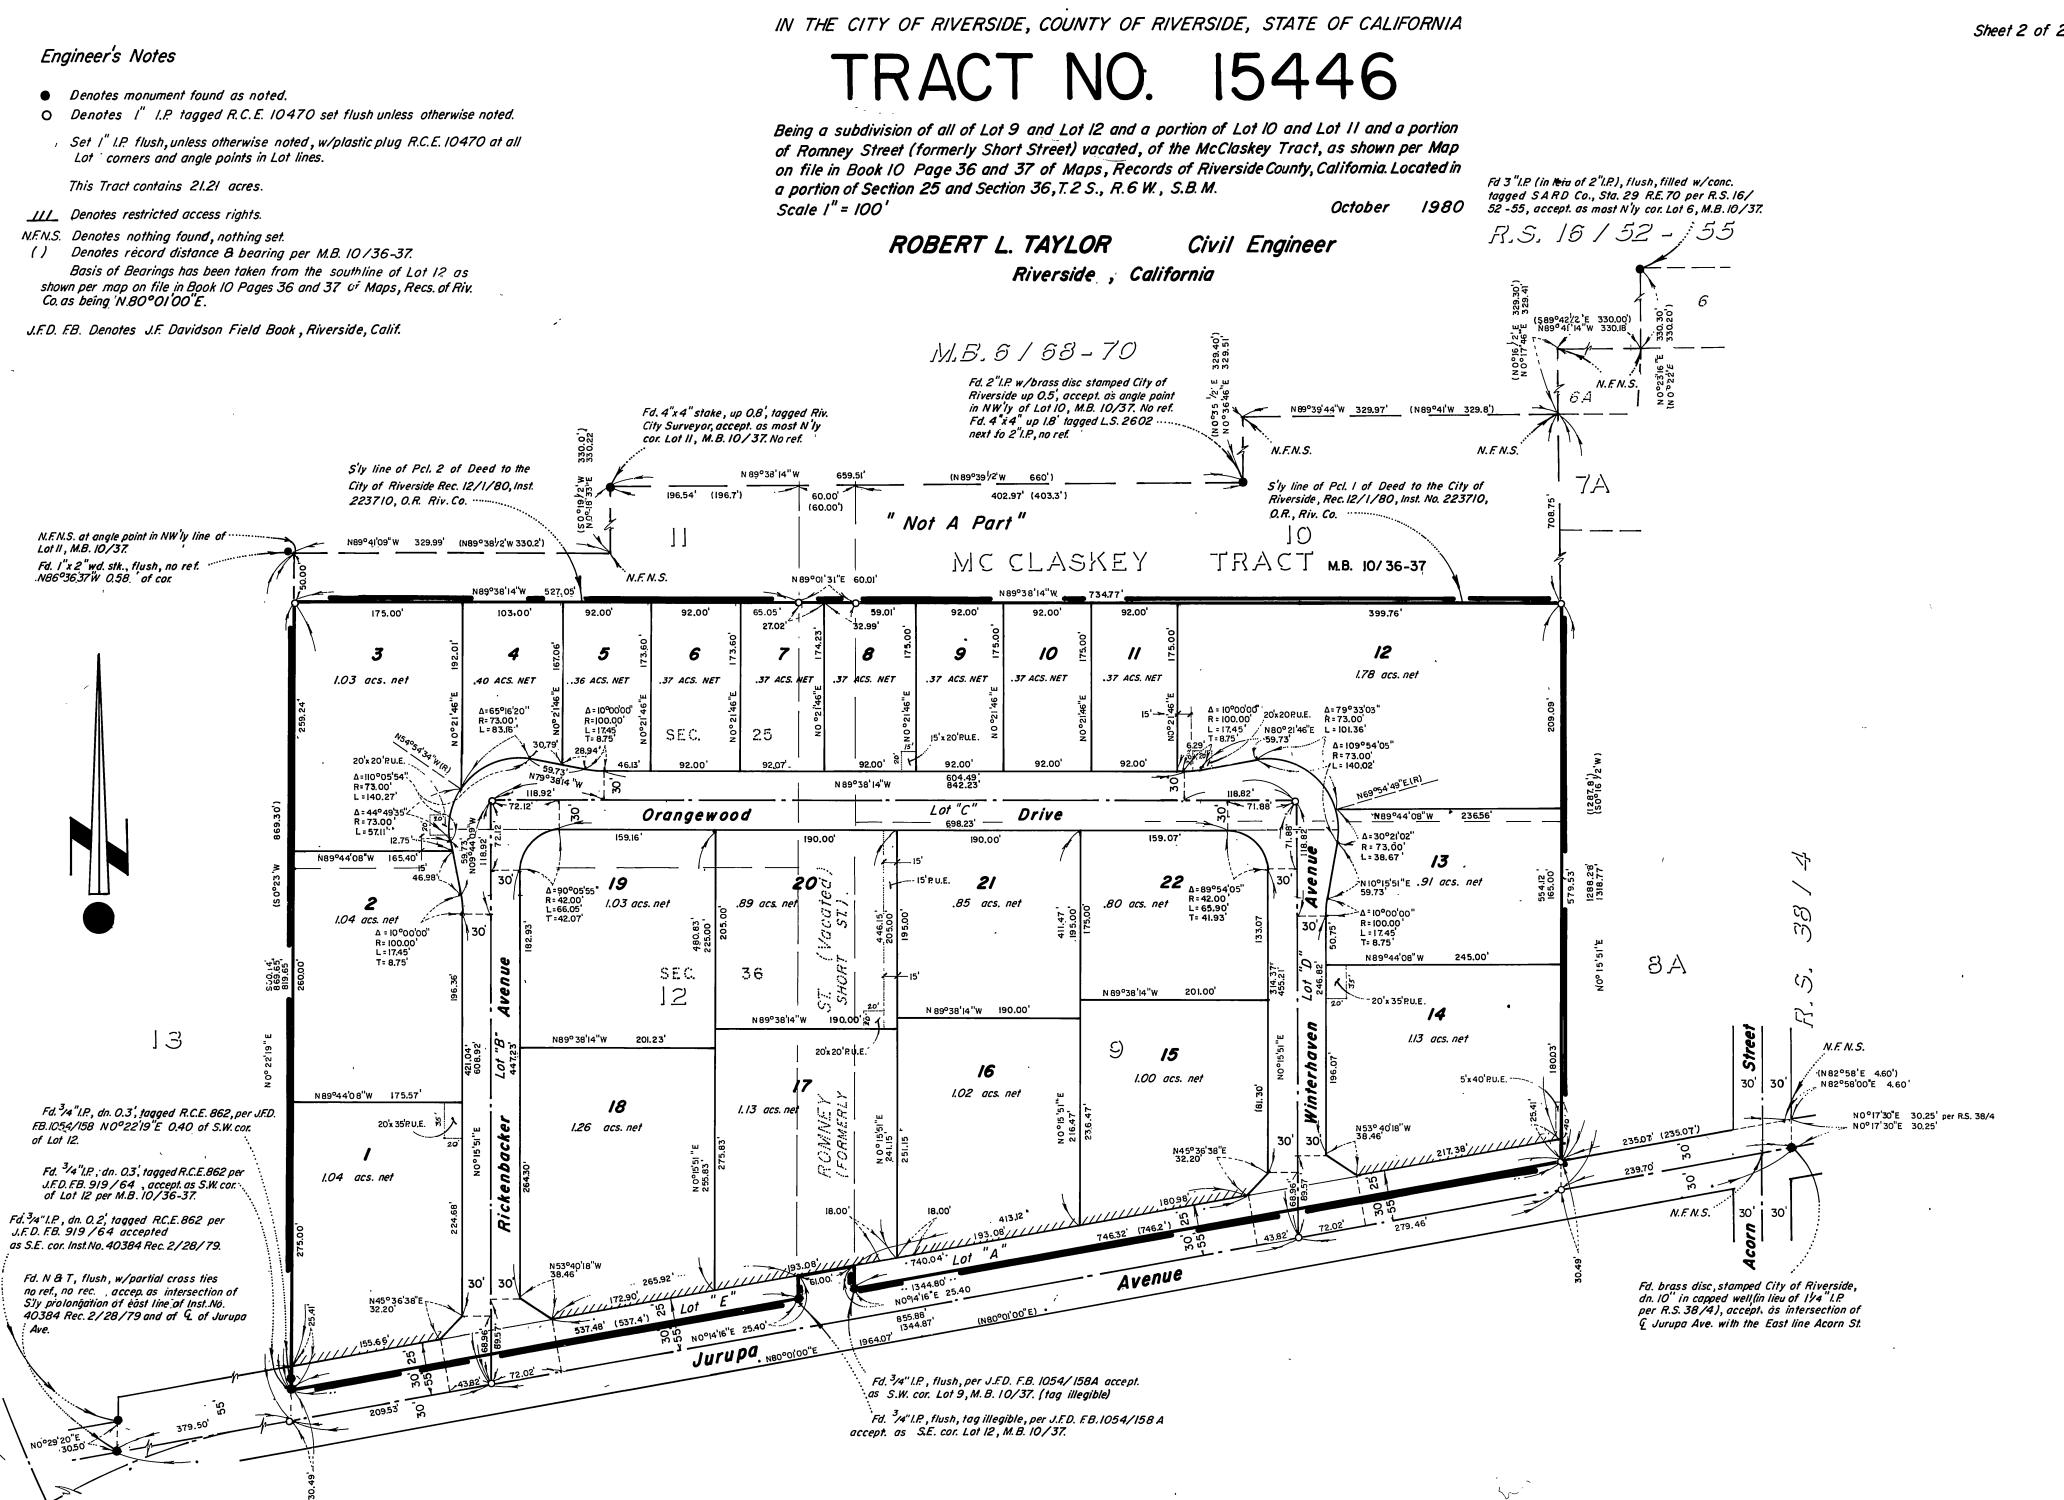

 \leq Ē \mathbb{N} \mathbb{N}

4 _

Van Buren Blvd.

Sheet 2 of 2 Sheets

.

D-24

