NOTARY ACKNOWLEDGEMENT

STATE OF CALIFORNIA COUNTY OF LOS ANGELES

ON THIS 5+11 DAY OF JANUARY, 1982, BEFORE ME, THE UNDERSIGNED, A NOTARY PUBLIC IN AND FOR SAID STATE, PERBONALLY APPEARED WILLIAM M. MC NOW TO ME TO BE ASSIT SECRETARY OF THE CORPORATION THAT KNOWN TO ME KNOWN TO EXECUTED THE WITHIN INSTRUMENT, KNOWN TO ME TO BE

THE PERSONS WHO EXECUTED THE WITHIN INSTRUMENT ON BEHALF OF THE CORPORATION THEREIN NAMED, AND ACKNOWLEDGED TO ME THAT SUCH CORPORATION EXECUTED THE WITHIN INSTRUMENT PURSUANT TO ITS BY-LAWS OR A RESOLUTION OF ITS BOARD OF DIRECTORS.

WITHESS MY HAND AND OFFICIAL SEAL.

OFFICIAL SEAL . LINDA LEONORA NOTARY PUBLIC - CALIFORNIA PRINCIPAL OFFICE IN LOS ANGELES COUNTY My Commission Expires March 27, 1984

NOTARY PUBLIC IN AND FOR SAID STATE MY COMMISSION EXPIRES 3-27-84

OWNERSHIP

WE HEREBY CERTIFY THAT WE ARE THE OWNERS OF OR HAVE RIGHT. TITLE OR INTEREST IN THE LAND INCLUDED WITHIN THE SUBDIVISION SHOWN ON THE ANNEXED MAP; THAT WE ARE THE ONLY PERSONS WHOSE CONSENT IS NECESSARY TO PASS & CLEAR TITLE TO SAID LAND AND WE HEREBY CONSENT TO THE MAKING AND FILING OF SAID SUB-DIVISION AND MAP AS SHOWN WITHIN THE COLORED BORDER LINE. AND WE FURTHER HEREBY DEDICATE FOR CONSTRUCTION AND MAINTENANCE OF ELECTRICAL ENERGY DISTRIBUTION FACILITIES THE EASEMENT DESIGNATED AS "BLANKET P.U.E. ".

TYLER II, LTD., A LIMITED PARTNERSHIP BY: INVESTMENT CONCEPTS INC., A CALIF. CORP., GENERAL PTR.

GEORGE A. CHAMI PRES. SUPERIOR LITLE SERVICE, INC., A CALIF. CORP., AS TRUSTEE

TRANSAMERICA TITLE INSURANCE COMPANY, A CALIF. CORP., AS TRUSTEE

VICE PRESIDENT

NOTARY ACKNOWLEDGEMENT STATE OF CALIFORNIA

COUNTY OF ORANGE

ON THIS IGTH DAY OF DECEMBER, 1981, BEFORE ME THE UNDERSIGNED, A NOTARY PUBLIC IN AND FOR SAID STATE PERSONALLY APPEARED GEORGE A CHAMI AND PEGGY SWARTZ KHOWN TO ME TO BE THE PRESIDENT AND SECRETARY, RESPECTIVELY, OF THE CORPORATION THAT EXECUTED THE WITHIN INSTRUMENT AND KNOWN TO ME TO BE THE PERSON WHO EXECUTED THE WITHIN INSTRUMENT ON BEHALF OF SAID CORPORATION BEING KNOWN TO ME TO BE ONE OF THE PARTNERS OF TYLER IL LTD. THE PARTNERSHIP THAT EXECUTED THE WITHIN INSTRUMENT, AND ACKNOWLEDGE TO ME THAT SUCH CORPORATION EXECUTED SAME AS SUCH PARTNER AND THAT SUCH PARTHERSHIP EXECUTED THE SAME


WITHERS MY HAND AND OFFICIAL SEAL

OFFICIAL SEAL TRISHA BARTO NOTARY PUBLIC-CALIFORNIA PRINCIPAL OFFICE IN ORANGE COUNTY My Commission Expires Sept. 20, 1985

NOTARY PUBLIC IN AND FOR SAID STATE MY COMMISSION EXPIRES 9-20-85

<u>NOTARY ACKNOWLEDGEMENT</u>

COUNTY OF RIVERBIDE ON THIS 6th DAY OF JANUARY, 1982 BEFORE ME THE UNDERSIGNED, A NOTARY PUBLIC IN AND FOR SAID STATE, PERSONALLY APPEARED CALLS. CRUSHKA KNOWN KNOWN TO ME TO BE THE ASS'T SECRETARY OF THE CORPORATION THAT EXECUTED THE WITHIN INSTRUMENT, KNOWN TO ME TO BE THE PERSONS WHO EXECUTED THE WITHIN INSTRUMENT ON BEHALF OF THE CORPORATION THEREIN NAMED, AND ACKNOWLEDGED TO ME THAT SUCH CORPORATION EXECUTED THE WITHIN INSTRUMENT PURSUANT TO ITS BY-LAWS OR A RESOLUTION OF ITS BOARD OF DIRECTORS.

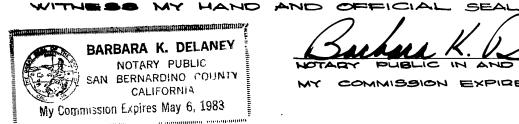

SALAN K. Valancy MY COMMISSION EXPIRES May 6, 1983 IN THE CITY OF RIVERSIDE, RIVERSIDE COUNTY, CALIFORNIA

BEING A SUBDIVISION OF A PORTION OF PARCEL I, AS SHOWN BY PARCEL MAP, RECORDED IN BOOK 4 OF PARCEL MAPS PAGE 85 THEREOF, RECORDS OF RIVERSIDE COUNTY, CALIFORNIA.

Sec 13 T35R6W FOR CONDOMINIUM PURPOSES

JANUARY 1981

ALBERT A.WEBB ASSOCIATES CIVIL ENGINEERS RIVERSIDE CALIFORNIA

CITY ENGINEER'S CERTIFICATE

I HEREBY CERTIFY THAT I HAVE EXAMINED THE WITHIN MAP; THAT THE SUBDIVISION SHOWN HEREON IS SUBSTANTIALLY THE SAME AS IT APPEARED ON THE TENTATIVE MAP OF TRACT Nº 15220 , WHICH WAS APPROVED BY THE RIVERSIDE CITY PLANNING COMMISSION ON MARCH II 1980, AND ANY APPROVED ALTER, ATIONS THEREOF: THAT ALL PROVISIONS OF THE SUBDIVISION MAP ACT (DNISION 2 OF TITLE 7 OF THE CALIFORNIA GOVERNMENT CODE) AND OF TITLE 18 OF THE RIVERSIDE MUNICIPAL CODE APPLICABLE AT THÉ TIME OF THE APPROVAL OF THE TENTATIVE MAP HAVE BEEN COMPLIED WITH; THAT I AM SATISFIED THAT THE MAP IS TECHNI-CALLY CORRECT; THAT THE EASEMENTS FOR SEWERS AND DRAINAGE FACILITIES AS SHOWN ON THE MAP HAVE BEEN APPROV-ED: THAT PLANS FOR DRAINS, DRAINAGE WORKS, AND SEWERS SUFFICIENT TO PROTECT ALL LOTS IN THE SUBDIVISION FROM FLOOD HAVE BEEN APPROVED; THAT A COMPLETE SET OF PLANS COVERING ALL IMPROVEMENTS HAS BEEN FILED WITH THE PUBLIC WORKS DEPARTMENT AND THAT THE SAME HAYE BEEN CHECKED AND APPROVED; AND THAT ALL IMPROVEMENTS HAVE BEEN COM-PLETED IN ACCORD WITH THE APPROYED PLANS OR THAT THE SUBDIVIDED HAS ENTERED INTO AN AGREEMENT WITH THE CITY OF IZIVERSIDE COVERING COMPLETION OF ALL IMPROVEMENTS AND SPECIFYING THE TIME FOR COMPLETING THE SAME.

DATED: JULY 29 ,1982

ROBERT C. WALES, R.C.E. 18793 DIRECTOR OF PUBLIC WORKS

UTILITIES CERTIFICATE

I HEREBY CERTIFY THAT THE SUBDIVIDER, NAMED ON THIS MAP HAS DEPOSITED WITH THE CITY OF RIVERSIDE PUBLIC UTILITIES DEPART-MENT SUFFICIENT FUNDS OR MADE THE REQUIRED ARRANGEMENTS AND PROVISIONS FOR THE INSTALLATION OF WATER AND ELECTRIC facilities necessary to proyide service to all parcels as SHOWN ON THIS MAP; AND THAT ALL PUBLIC UTILITY EASEMENTS SHOWN ARE SUFFICIENT FOR ALL REQUIREMENTS OF THE ELECTRIC AND WATER DIVISIONS OF THE DEPARTMENT OF PUBLIC UTILITIES OF THE CITY OF DIVERGIDE.

DATED Jan. 19, 1982

EYERETT C. ROSS DIRECTOR OF PUBLIC UTILITIES

CITY TREASURER

I HEREBY CERTIFY THAT ACCORDING TO THE RECORDS OF THIS OFFICE AS OF THIS DATE, THE REAL PROPERTY SHOWN ON THIS MAP IS NOT SUBJECT TO ANY SPECIAL ASSESSMENTS, BONDS AND/OR LIENS WHICH HAVE NOT BEEN PAID IN FULL. THIS CERTI-FICATE DOES NOT INCLUDE ANY SPECIAL ASSESSMENTS, THE BONDS OF WHICH HAVE NOT BECOME A LIEN UPON SAID PROPERTY,

DATED 12-24 , 19 81

H.E. BREWER, CITY TREASURER

BY: HE Brewn

SOILS REPORT

A PRELIMINARY SOILS REPORT AS REQUIRED BY THE HEALTH AND SAFETY CODE OF CALIFORNIA, SECTION 17953, HAS BEEN WAIVED BY THE BUILDING DEPARTMENT OFFICIAL OF THE CITY OF RIYERSIDE.

SIGNATURE OMISSION

PURSUANT TO SECTION GG43G OF THE SUBDIVISION MAP ACT OF THE STATE OF CALIFORNIA, THE SIGNATURES OF THE FOLLOWING EASEMENT HOLDERS HAVE BEEN OMITTED SINCE THEIR INTEREST CANNOT RIPEN INTO FEE :

A 10' SEWER EASEMENT CONVEYED TO THE CITY OF RIVERSIDE RECORDED FEB. 9, 1973 AS INST. Nº 17950 RIV.

SHEET I OF 2 SHEETS 1:45 P.M.

> WILLIAM E. COMERLY COUNTY RECORDER

140832

FILED BY City Clerk

SUBD'N G'TER CALIFORNIA CITY CLERK'S CERTIFICATE LAND TITLE ASSOCIATION

RESOLVED: THAT THIS MAP CONSISTING OF TWO (2) SHEETS BE AND THE SAME IS HEREBY ACCEPTED AS THE FINAL MAP OF TRACT Nº 15220, AND THE EASEMENTS ARE HEREBY ACCEPTED AS PUBLIC EASEMENTS AND THE CITY CLERK IS HEREBY AUTHORIZED AND DIRECTED TO ATTEST SAID MAP BY SIGNING HER NAME THERETO AS CITY CLERK OF THE CITY OF RIVERSIDE, STATE OF CALIFORNIA, AND AFFIX THE OFFICIAL SEAL OF SAID CITY THERETO.

I HEREBY CERTIFICATION WAS ACCEPTED BY THE MAYOR AND COUNCILEDE THE CITY OF RIVERSIDE THIS 31/ DAY ALICE A. HARE CLERK OF THE CITY OF RIVERSIDE

TAX COLLECTOR

I HEREBY CERTIFY THAT ACCORDING TO THE RECORDS OF THIS OFFICE AS OF THIS DATE. THERE ARE NO LIENS AGAINST THE REAL PROPERTY SHOWN ON THE ANNEXED MAP FOR UNPAID STATE, COUNTY, MUNICIPAL, OR LOCAL TAXES OR SPECIAL ASSESSMENTS COLLECTED AS TAXES, except taxes and special assessments collected as taxes THAT ARE NOW A LIEN BUT ARE NOT YET PAYABLE, WHICH ARE ESTIMATED TO BE \$ 43,000,00 .

DATED July 20th, 1982

DONNA BOUER BABCOCKI COUNTY TAX COLLECTOR

Br: Kenneth C. Kirin

TAX BOND

I HEREBY CERTIFY THAT A BOND IN THE SUM OF \$13 000.00 HAS BEEN EXECUTED AND FILED WITH THE BOARD OF SUPERVISORS OF THE COUNTY OF RIVERSIDE, CALIFORNIA, CONDITIONED UPON THE PAYMENT OFALL TAXES, STATE, COUNTY, MUNICIPAL, OR LOCAL, AND ALL SPECIAL ASSESSMENTS COLLECTED AS TAXES WHICH AT THE TIME OF FILING of this map with the county recorder are a lien against said PROPERTY BUT NOT YET PAYABLE AND SAID BOND HAS BEEN DULY approved by said board of supervisors

DATED_ 8-10 ,19 82

GERALD A. MALONEY CLERK

OF THE BOARD OF SUPERVISORS

Br: Vancy Domeso

ENGINEER'S CERTIFICATE

I HEREBY CERTIFY THAT I AM A REGISTERED CIVIL ENGINEER OF THE STATE OF CALIFORNIA, AND THAT THIS MAP CONSISTING OF TWO (2) SHEET'S CORRECTLY REPRESENTS A TRUE AND COMPLETE SURVEY MADE UNDER MY SUPERYISION DURING JUNE ,1980; THAT ALL MONUMENTS OF THE CHARACTER AND LOCATION SHOWN HEREON ARE IN PLACE OR WILL BE IN PLACE WITHIN (1) YEAR FROM THE RECORDING DATE OF THIS MAP; AND THAT GAID MONUMENTS ARE SUFFICIENT TO : ENABLE THE SURVEY TO BE RETRACED.

DATED JANIG, 1981 ERNEST N. WEBB, R.C.E. 9876

BY: tral N. Webl

1048/48

SHEET 2 OF 2 SHEETS



BEING A SUBDIVISION OF A PORTION OF PARCEL 1, AS SHOWN BY PARCEL MAP, RECORDED IN BOOK 4 OF PARCEL MAPS PAGE 85 THEREOF, RECORDS OF RIVERSIDE COUNTY,


FOR CONDOMINIUM PURPOSES

ALBERT A. WEBB ASSOCIATES-CIVIL ENGINEERS

FD. 2"I.P. TAGGED R.C.E. 2876, 18" DN., PER TR. Nº * 15219 M.B. /26 / 67+68

ENGINEER'S NOTES

- BASIS OF BEARINGS IS THE NORTHEASTERLY LINES OF PARCELS I AND 3, TAKEN AS N. 34° OI' 30"W., AS SHOWN BY MAP ON FILE IN BOOK 4 OF PARCEL MAPS AT PAGES 85 THEREOF, RECORDS OF RIVERSIDE COUNTY, CALIFORNIA.
- DENOTES FOUND MONUMENTS AS NOTED. -O- DENOTES FOUND TAG R.C.E. 9876 IN CONCRETE PAGES 67+68 RM. CO. RECORDS.
- -O- DENOTES FOUND STATE HIGHWAY STANDARD DISK IN WELL PER P.M.B. 4/85 RIV. CO. RECORDS.
- ALL DISTANCES ARE MEASURED IN FEET AND DECIMAL PARTS THEREOF.
- THIS TRACT MAP CONTAINS 5.77 ACRES NET.
- -O- DENOTES SET II IRON PIPE TAGGED R.C.E. 9876, FLUSH, UNLESS OTHERWISE NOTED.

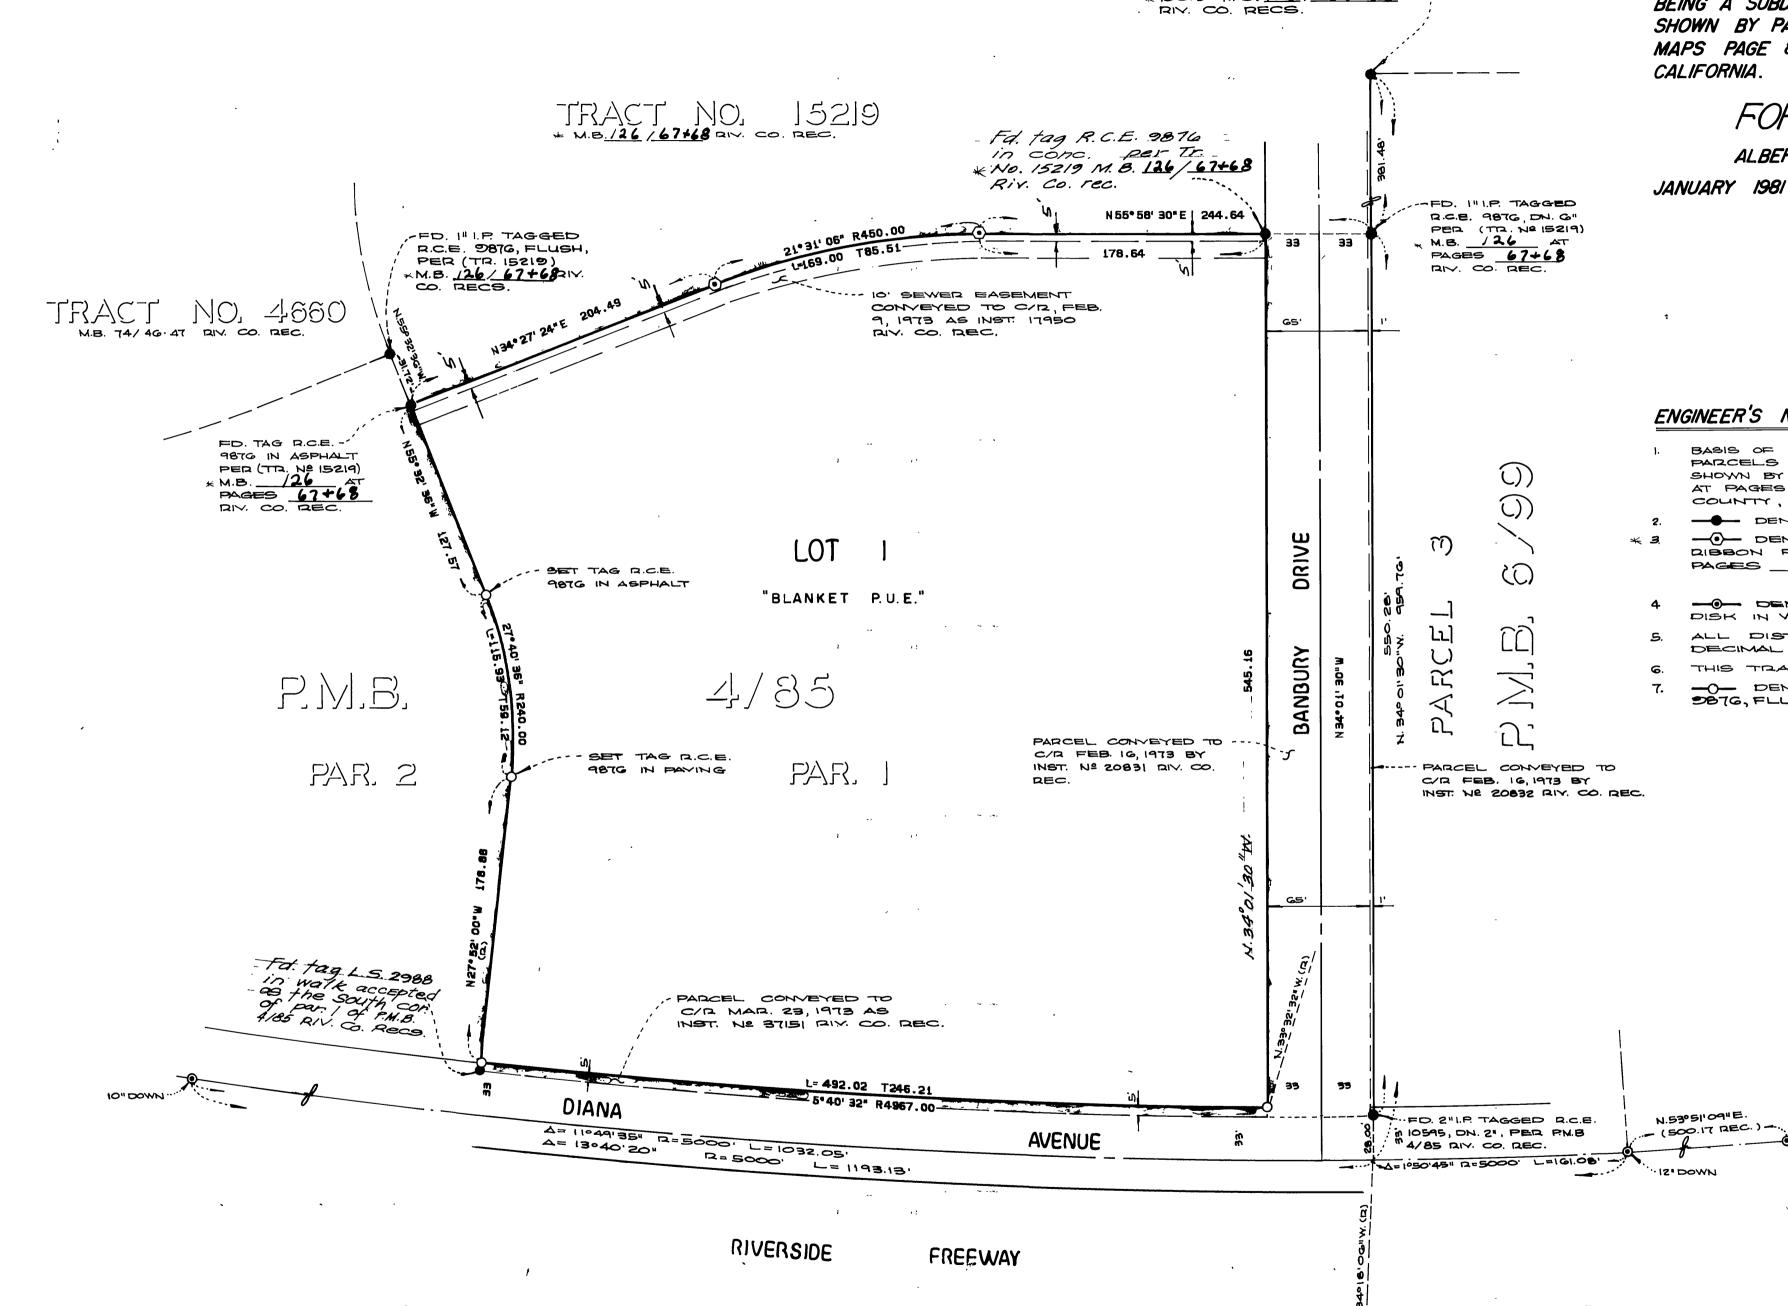

MB.

1048/48 80·152