UTILITIES EASEMENT	IN THE CITY OF RIVERSIDE, RIVERSIDE COUNTY, CALIFORNIA
THE CITY OF RIVERGIDE BEING THE OWNER OF THE FOLLOWING DEGCRIBED EABEMENT HEREBY CONSENTS TO THE MAKING AND FILING OF THE ANNEXED FINAL MAP.	TRACT NO. 17852
I. AN EAGEMENT FOR PUBLIC UTILITY FACILITIES IN FAVOR OF THE CITY OF RIVERGIDE AS SHOWN BY PARCEL MAP ON FILE IN BOOK 72 OF PARCEL MAPS, PAGES 26 THROUGH 29 INCLUBIVE.	BEING A SUBDIVISION OF A PORTION OF PARCEL 4 OF PARCEL M NO. 13979 AS SHOWN IN BOOK 72, PAGES 26-29 OF PARCEL MA RECORDS OF RIVERSIDE COUNTY, CALIFORNIA.
EVERETT C. ROSS DIRECTOR OF PUBLIC UTILITIES	MARCH 1982
DATED 10/14/82 BY: Dun Colon	ALBERT A.WEBB ASSOCIATES CIVIL ENGINEERS RIVERSIDE CALIFORNIA
OWNERSHIP	<u>CITY ENGINEER'S CERTIFICATE</u>
WE HEREBY CERTIFY THAT WE ARE THE OWNERS OF OR HAVE RIGHT, TITLE OR INTERZEDT IN THE LAND INCLUDED WITHIN THE SUBDIVISION SHOWN ON THE ANNEXED MAP; THAT WE ARE THE ONLY PERSONS WHOSE CONSENT IS NECESSARY TO PASS & CLEAR TITLE TO SAID LAND AND WE HEREBY CONSENT TO THE MAKING AND FILING OF SAID SUB- DIVISION AND MAP AS SHOWN WITHIN THE COLORED BORDER LINE	I HEREBY CERTIFY THAT I HAVE EXAMINED THE WITHIN MAP; THAT THE SUBDIVISION SHOWN HEREON IS SUBSTANTIALLY THE SAME A IT APPEARED ON THE TENTATIVE MAP OF TRACT NOTITES, WHI WAS APPROVED BY THE RIVERSIDE CITY PLANNING COMMISSION MARCH 16, 1982, AND ANY APPROVED ALTERATIONS THERE THAT ALL PROVISIONS OF THE SUBDIVISION MAP ACT (DMISION 2 OF TITLE 7 OF THE CALIFORNIA GOVERNMENT (AND OF TITLE 18 OF THE RIVERSIDE MUNICIPAL CODE APPLICABLE AT
ABS DEVELOPMENT INC., A CALIFORNIA CORPORATION <u>A.C. NEJÉDLY PRESIDENT</u> SAFECO TITLE INSURANCE, A CALIF. CORP., FORMERLY	TIME OF THE APPROVAL OF THE TENTATIVE MAP HAVE BEEN COMPLIED WITH; THAT I AM SATISFIED THAT THE MAP IS TECH CALLY CORRECT; THAT THE EASEMENTS FOR SEWERS AND DRAINAGE FACILITIES AS SHOWN ON THE MAP HAVE BEEN APP ED; THAT PLANS FOR DRAINS, DRAINAGE WORKS, AND SEWER SUFFICIENT TO PROTECT ALL LOTS IN THE SUBDIVISION FROM FLOOD HAVE BEEN APPROVED; THAT A COMPLETE SET OF PLANS
SECURITY TITLE INSURANCE COMPANY, A CORP., AS TRUBTEE Casy Arez ASST VICE ARE. ADDA ADVINCE FRES. ADDA SELLY	COVERING ALL IMPROVEMENTS HAS BEEN FILED WITH THE FUN WORKS DEPARTMENT AND THAT THE SAME HAVE BEEN CHECKE AND APPROVED; AND THAT ALL IMPROVEMENTS HAVE BEEN COM PLETED IN ACCORD WITH THE APPROVED PLANS OR THAT THE SUBDIVIDER HAS ENTERED INTO AN AGREEMENT WITH THE CIT OF RIVERSIDE COVERING COMPLETION OF ALL IMPROVEMENTS SPECIFYING THE TIME FOR COMPLETING THE SAME.
NOTARY ACKNOWLEDGEMENT STATE OF CALIFORNIA COUNTY OF Riverside	DATED : OCTOGER 15, 1982 ROBERT C. WALES, R.C.E. 1879. DIRECTOR OF PUBLIC WORKS
ON THIS <u>7^m</u> day of <u>May</u> 1982, BEFORE ME, THE UNDER- SIGNED, A NOTARY PUBLIC IN AND FOR SAID STATE, PERSON- ALLY APPEARED A.C. NEJEDLY KNOWN TO ME TO BE THE	Fort ! Wales
PRESIDENT AND BERNARD R. HODOWSKI KNOWN TO ME TO BE THE VICE PRESIDENT OF THE CORPORATION THAT EXECUTED THE WITHIN INSTRUMENT ON BEHALF OF SAID CORPORATION THEREIN NAMED, AND ACKNOWLEDGED TO ME THAT SUCH CORPORATION EXECUTED THE WITHIN INSTRUMENT PURSUANT TO ITS BY-LAWS OR A RESOLUTION OF ITS BOARD OF DIRECTORS.	UTILITIES CERTIFY THAT THE SUBDIVIDER NAMED ON THIS MAP HAS DEPOSITED WITH THE CITY OF RIVERSIDE PUBLIC UTILITIES DEPART
NOTARY ACKNOWLEDGEMENT	MENT SUFFICIENT FUNDS OR MADE THE REQUIRED ARRANGEMENTS AND PROVISIONS FOR THE INSTALLATION OF WATER AND ELECTRIC FACILITIES NECESSARY TO PROVIDE SERVICE TO ALL PARCELS AS SHOWN ON THIS MAP; AND THAT ALL PUBLIC UTILITY EASEMENTS SHOWN ARE SUFFICIENT FOR ALL REQUIREMENTS OF THE ELECTRIC AND WATER DIVISIONS OF THE DEPARTMENT OF PUBLIC UTILITIES OF THE CITY OF RIVERSIDE.
STATE OF CALIFORNIA 5.5. COUNTY OF RIVERSIDE 5.5. ON THIS 67 DAY OF AUgust, MB2, BEFORE ME THE UNDER-	DATED 0.7. 8, 1982 EVERETT C. ROSS DIRECTOR OF PUBLIC UTILITIES
SIGNED, A NOTARY PUBLIC IN AND FOR SAID STATE, PERSON- ALLY APPEARED Costy A. Jones KNOWN TO ME TO BE THE ASST. Vice President AND John E. Ward KNOWN TO ME TO BE	BY: Quette Con
THE ASST Secretary OF THE CORPORATION THAT EXECUTED THE WITHIN INSTRUMENT AND KNOWN TO ME TO BE THE PER- SONS WHO EXECUTED THE WITHIN INSTRUMENT ON BEHALF OF	<u>CITY TREASURER</u>
SAID CORPORATION THEREIN NAMED, AND ACKNOWLEDGED TO ME THAT SUCH CORPORATION EXECUTED THE WITHIN INSTRU- MENT PURSUANT TO ITS BY-LAWS OR A RESOLUTION OF ITS BOARD OF DIRECTORS, AS TRUSTEE. WITNESS MY HAND AND OFFICIAL SEAL.	I HEREBY CERTIFY THAT ACCORDING TO THE RECORDS OF THIS OFFICE AS OF THIS DATE, THE REAL PROPERTY SHOWN ON THIS MAP IS NOT SUBJECT TO ANY SPECIAL ASSESSMENTS, BONI AND/OR LIENS WHICH HAVE NOT BEEN PAID IN FULL. THIS CERT FICATE DOES NOT INCLUDE ANY SPECIAL ASSESSMENTS, THE BO OF WHICH HAVE NOT BECOME A LIEN UPON SAID PROPERTY.
NOTARY FUBLIC IN AND FOR SAID STATE	DATED May (2, 1982 H.E. BREWER, CITY TREASURER
MY COMMISSION EXPIRES 8-11-85	BY: H.E. Brewer
OFFICIAL SEAL NORMAN K BURDICK NORMAN K BURDICK NORMAN K BURDICK PTIMUPAL OFFICE IN NIVERSIDE COUNTY	A PRELIMINARY SOL REPORT WAS PREPARED ON THE 23 DAY NOVEMBER, 1976, AS REQUIRED BY THE HEALTH AND SAFETY CODE
Mir Cummission Exp Aug. 11 1935	CALIFORNIA, SECTION 17953: PIONEER CONSULTANTS

M.B

N

 $(\mathbf{O}$

ION OF PARCEL 4 OF PARCEL MAP P, PAGES 26-29 OF PARCEL MAPS, , CALIFORNIA.

TE

VIS SUBSTANTIALLY THE SAME AS MAP OF TRACT Nº 17852 , WHICH E CITY PLANNING COMMISSION ON PROVED ALTERATIONS THEREOF. E SUBDIVISION MAP ACT CALIFOZNIA GOVERNMENT CODE) DE MUNICIPAL CODE APPLICABLE AT THÉ TENTATIVE MAP HAVE BEEN ATISFIED THAT THE MAP IS TECHNI-SEMENTS FOR SEWERS AND NN ON THE MAP HAVE BEEN APPROV-RAINAGE WORKS, AND SEWERS OTS IN THE SUBDIVISION FROM THAT A COMPLETE SET OF PLANS 3 HAS BEEN FILED WITH THE PUBLIC IT THE GAME HAVE BEEN CHECKED APROVEMENTS HAVE BEEN COM-PPROVED PLANS OR THAT THE O AN AGREEMENT WITH THE CITY LETION OF ALL IMPROVEMENTS AND

EVERETT C. ROSS DIRECTOR OF PUBLIC UTILITIES

DING TO THE RECORDS OF THIS EL PROPERTY SHOWN ON Y SPECIAL ASSESSMENTS, BONDS BEEN PAID IN FULL. THIS CERTI-PECIAL ASSESSMENTS, THE BONDS IEN UPON SAID PROPERTY,

: A.E. Brever

as prepared on the 23th day of Y THE HEALTH AND SAFETY CODE OF IONEER CONSULTANTS

CITY CLERK'S CERTIFICATE

RESOLVED: THAT THIS MAP CONSISTING OF TWO (2) SHEETS BE AND THE SAME IS HEREBY ACCEPTED AS THE FINAL MAP OF TRACT Nº 17852 ,

AND THE CITY CLERK IS HEREBY AUTHORIZED AND DIRECTED TO ATTEST SAID MAP BY SIGNING HER NAME THERETO AS CITY CLERK OF THE CITY OF RIVERSIDE, STATE OF CALIFORNIA, AND AFFIX THE OFFICIAL SEAL OF SAID CITY THERETO.

I HEREBY CERTIFICAT THE FOREGOING RESOLUTION WAS ACCEPTED BY THE MAYOR AND COUNTIL OF THE CITY OF RIVERSIDE THIS 1/ 1/ DAY OF October

19 8.2 ALICE A. HARE CLERK OF THE CITY OF RIVERSIDE

TAX COLLECTOR

I HEREBY CERTIFY THAT ACCORDING TO THE RECORDS OF THIS OFFICE AS OF THIS DATE, THERE ARE NO LIENG AGAINST THE REAL PROPERTY SHOWN ON THE ANNEXED MAP FOR UNPAID STATE, COUNTY, MUNICIPAL, OR LOCAL TAXES OR SPECIAL ASSESSMENTS COLLECTED AS TAXES.

DATED OCTOBER 1413 19 82

DONNA BOUER BABCOCK COUNTY TAX COLLECTOR

Br: Kenneth C. Kirin

TAX BOND

I HEREBA CERTIFY THAT A BOND IN THE SUM OF \$ HAS BEEN EXECUTED AND FILED WITH THE BOARD OF SUPERVISORS OF THE COUNTY OF RIVERSIDE, CALIFORNIA, CONDITIONED UPON THE PAYMENT OF ALL TAXES, STATE, COUNTY, MUNICIPAL, OR LOCAL, AND ALL SPECIAL ASSESSMENTS COLLECTED AS TAXES WHICH AT THE TIME OF FILING OF THIS MAP WITH THE COUNT DRECORDER ARE ALIEN AGAINST GAID PROPERTY BUT NOT YEP PAYABLE AND SAID BOND HAS BEEN DULY

BATED

GERALD A. MALONEY CLERK OF THE BOARD OF SUPERVISORS

ENGINEER'S CERTIFICATE


I HEREBY CERTIFY THAT I AM A REGISTERED CIVIL ENGINEER OF THE STATE OF CALIFORNIA, AND THAT THIS MAP CONSISTING OF TWO (2) SHEETS CORRECTLY REPRESENTS A TRUE AND COMPLETE SURVEY MADE UNDER MY SUPERVISION DURING MARCH ____, 1977 ; THAT ALL MONUMENTS OF THE CHARACTER AND LOCATION SHOWN HEREON ARE IN PLACE OR WILL BE IN PLACE WITHIN (1) YEAR FROM THE RECORDING DATE OF THIS MAP; AND THAT GAID MONUMENTS ARE SUFFICIENT TO : ENABLE THE SURVEY TO BE RETRACED.

DATED March 16, 1982

Erz	NEST N. WEBB,	R.C.E, 9876
BY:_	Ent N. (John
	1022/235,236	81-95

CITY'S COPY
SHEET OF 2 SHEETS
$\begin{bmatrix} 1 \\ 0 \\ 0 \\ 0 \\ 0 \\ 0 \\ 0 \\ 0 \\ 0 \\ 0 \\$
AT 12:00, P. M. WILLIAM E. CONERLY
COUNTY RECORDER Br: Dillin am Stage
FEE
Ne 188532
FILED BY City Clerk
SUBD'N G'THE F.A.T.Co.



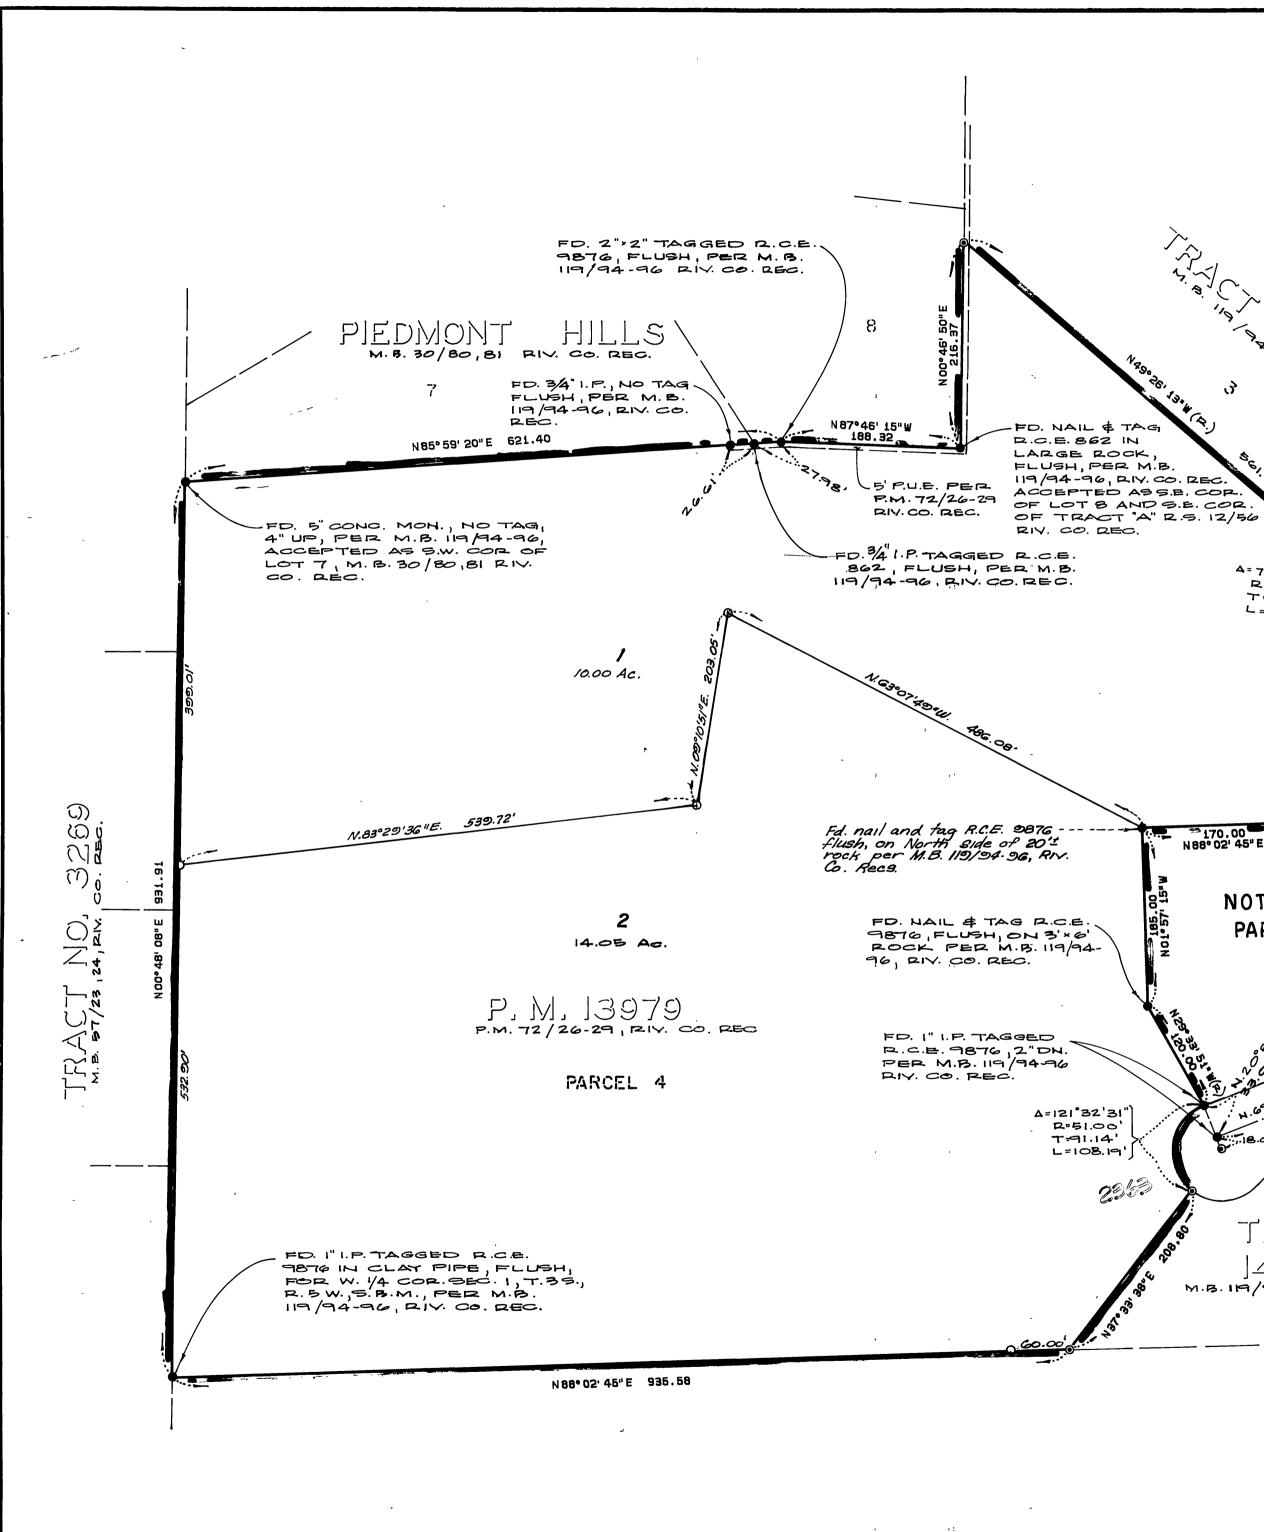

M.B.

127

 Ю С С SHEET 2 OF 2 SHEETS

IN THE CITY OF RIVERSIDE, RIVERSIDE COUNTY, CALIFORNIA


TRACT NO. 17852

BEING A SUBDIVISION OF A PORTION OF PARCEL 4 OF PARCEL MAP NO. 13979 AS SHOWN IN BOOK 72, PAGES 26 -29 OF PARCEL MAPS, RECORDS OF RIVERSIDE COUNTY, CALIFORNIA.

MARCH 1982

SCALE: | " = 100"

ALBERT A. WEBB ASSOC. - CIVIL ENGINEERS RIVERSIDE, CA.

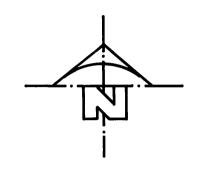

ENGINEER'S NOTES

- 1. BASIS OF BEARINGS IS THE SOUTH LINE OF PARCEL 4 OF PARCEL MAP 13979 TAKEN AS N.88°02'45"E., PER PARCEL MAP BOOK 72, PAGES 26-29, RIV. CO. REC.
- 2. ---- DENOTES FOUND MONUMENTS, AS NOTED
- 3. -O- DENOTES FOUND I" IRON PIPE, TAGGED R.C.E. 9876, FLUSH, PER M.B. 19/94-96 RIV. CO. REC.
- 4. -O- PENOTES SET I' IRON PIPE, TAGGED R.C.E. 9876, FLUSH .
- 5. THIS TRACT CONTAINS 24.05 ACRES.

^{4 =} 73 •20'22") R * 51.00' T * 37.97' L = 65.28' AI IICES BLUFFS 132.02 1•57' 15' 6 Ś 170.00 N 88° 02' 45" E NOT A 13 PART NOL TR.NO. 5657 M.B.91/64-67, RIV. CO. REC. TRAFALGAR AVE. 1.69° 00' 09" E. (A 130 18.00 12 25,55 TR. NO.]4652 M.B. 19/94-96, RIV. CO. REC.

1022/2**35,**2**3**6

 $\mathbf{\Lambda}$



. . . .