OWNERSHIP

WE HEREBY CERTIFY THAT WE ARE THE OWNERS OF OR HAVE RIGHT, TITLE OR INTEREET IN THE LAND INCLUDED WITHIN THE SUBDIVISION SHOWN ON THE ANNEXED MAP; THAT WE ARE THE ONLY PERSONS WHOSE CONSENT IS NECESSARY TO PASS & CLEAR TITLE TO SAID LAND AND WE HEREBY CONSENT TO THE MAKING AND FILING OF SAID SUB-DIVISION AND MAP AS SHOWN WITHIN THE PISTINCTIVE BORDER LINE,

WE DEDICATE FOR CONSTRUCTION AND MAINTENANCE OF ELECTRICAL DISTRIBUTION FACILITIES, THE EASEMENTS DESIGN-ATED AS "BLANKET PU.E." FURTHER, WE THE UNDERGIGNED, OUR SUCCESSORS AND ASSIGNS IN INTEREST, HEREBY RELEASE AND RELINQUISH TO THE CITY OF RIVERSIDE, AMUNICIPAL CORPORATION, ALL VEHICULAR AND PEDESTRIAN ACCESS RIGHTS APPURTEMANT TO LOTS I AND 3,00, OVER AND ACROSS MONROE STREET, AS SHOWN ON THE ANNEXED MAP, EXCEPT AS NOTED.

MONROE PROPERTIES NO. 1, LIMITED PARTNERSHIP, A CALIFORNIA LIMITED PARTNERSHIP

GENERAL PARTNERS JINA DEVON L. LOCKHART H. DALE COOK

SAFECO TITLE INGURANCE COMPANY, A CALIFORNIA CORPORATION AS TRUSTEE, INSTRUMENT RECORDED JAN. 28, 1987 AS INSTRUMENT NO 23655 OFFICIAL RECORDS, RIVERSIDE COUNTY.

Pobert L. Freen ASST. SECRETARY PRES.

NOTARY ACKNOWLEDGEMENT

STATE OF CALIFORNIA) 5.5. COUNTY OF RIVERSIDE

ON THIS 17th DAY OF JUNE 1986, BEFORE ME, THE UNDERSIGNED, A NOTARY PUBLIC IN AND FOR BAID STATE, PERSONALLY APPEARED H DALE COOK, DEVON L. LOCKHART PERSONALLY

KNOWN TO ME AND/OR PROVED TO ME ON THE BASIS OF GATIS-FACTORY EVIDENCE TO BE THE PERSONS WHO EXECUTED THE WITHIN INSTRUMENT AS THE GENERAL PARTNERS OF MONROE PROPERTIES NO. 1 LIMITED PARTNERSHIP, A CALIF. LIMITED PARTNERSHIP THAT EXECUTED THE WITHIN INSTRUMENT AND ACKNOWLEDGED TO ME THAT SUCH PARTNERSHIP EXECUTED THE SAME.

MY COMMISSION EXPIRES (WITHERSMYHA	MP AND OFF	FICIALSEAL
11-3-87	Jamela	l'ierce	,
	NOTARY PUBLIC	IN AMO FOR	
NOTARY ACKNOWLEDGEMENT			OFFICIAL SEAL KATHY BENSON

STATE OF CALIFORNIA } 5.6. COUNTY OF RIVERSIDE

KATHY BENSON NOTARY PUBLIC-CALIFORNIA NOTARY BOND FILED IN RIVERSIDE COUNTY My Commission Expires September 26, 1990

ON THIS 29TH DAY OF ANUARY 1987, BEFORE ME THE UNDER SIGNED ANOTARY PUBLIC IN AND FOR SAID STATE, PERSONALLY APPEARED, ROBERT L. TREEN AND MICHAELC. HOOP PERSONALLY KNOWN TO ME AND/OR PROVED TO ME ON THE BASIS OF SATIS-FACTORY EVIDENCE TO BE THE PERSONS, WHO EXECUTED THE WITHIN INSTRUMENT AS AST MEPRESIDENT AND ASST SECRETARY OF SAFECO TITLE INSURANCE CO. A CALIFORNIA CORPORATION, THE CORPORATION THAT EXECUTED THE WITHIN INGTRUMENT, AND KNOWN TO ME TO BE THE PERSONS WHO EXECUTED THE WITHIN INSTRUMENT ON BEHALF OF SAID CORPORATION, AND ACKNOWLEDGED TO ME THAT SAID CORPORATION EXECUTED THE SAME.

MY COMMISSION EXPIRES

9-26-90

WITNESS MY HAND AND OFFICIAL SEAL NOTARY PUBLIC IN AND FOR SAID STATE

BEING A SUBDIVISION OF A PORTION OF LOT 8 IN BLOCK 24 OF THE LANDS OF THE RIVERSIDE LAND AND IRRIGATING COMPANY AS SHOWN BY MAP ON FILE IN BOOK I OF MAPS AT PAGE TO THEREOF. RECORDS OF SAN BERNARDINO COUNTY, CALIF.

FOR CONDOMINIUM PURPOSES

ALBERT A.WEBB ASSOCIATES CIVIL ENGINEERS RIVERSIDE CALIFORNIA

CITY ENGINEER'S CERTIFICATE

RESOLVED: THAT THIS MAP CONSISTING OF TWO (2) SHEETS I HEREBY CERTIFY THAT I HAVE EXAMINED THE WITHIN MAP; THAT BE AND THE SAME IS HEREBY ACCEPTED AS THE FINAL MAP OF TRACT THE SUBPIVISION SHOWN HEREON IS SUBSTANTIALLY THE SAME AS Nº 18880 , AND THE EAGEMENTS ARE HEREBY ACCEPTED IT APPEARED ON THE TENTATIVE MAP OF TRACT Nº 18880 , WHICH WAS APPROVED BY THE RIVERSIDE CITY PLANNING COMMISSION ON AS PUBLIC EAGEMENTS, AND THE CITY CLERK IS HEREBY AUTHORIZED AND DIRECTED TO ATTEGT SAID MAP BY SIGNING HER SEPTEMBER 9, 1982, AND ANY APPROVED ALTER, ATIONS THEREOF. NAME THERETO AS CITY CLERK OF THE CITY OF RIVERSIDE, STATE THAT ALL PROVISIONS OF THE SUBDIVISION MAP ACT (DNISION 2 OF TITLE 7 OF THE CALIFORNIA GOVERNMENT CODE) OF CALIFORNIA, AND AFFIX THE OFFICIAL SEAL OF SAID CITY THERETO, AND OF TITLE 18 OF THE RIVERSIDE MUNICIPAL CODE APPLICABLE AT THE I HEREBY CERTIFY THAT THE FOREGOING REGOLUTION WAS ACCEPTED THE MAYOR AND COUNCIL OF THE CITY OF RIVERSIDE THIS 10THDAY OF February ,1981. TIME OF THE APPROVAL OF THE TENTATIVE MAP HAVE BEEN COMPLIED WITH: THAT I AM SATISFIED THAT THE MAP IS TECHNI-CALLY CORRECT: THAT THE EASEMENTS FOR SEWERS AND DRAINAGE FACILITIES AS SHOWN ON THE MAP HAVE BEEN APPROY-ED: THAT PLANS FOR DRAINS, DRAINAGE WORKS, AND SEWERS SUFFICIENT TO PROTECT ALL LOTS IN THE SUBDIVISION FROM ALICE A. HARE FLOOD HAVE BEEN APPROVED; THATA COMPLETE SET OF PLANS CITY CLERK OF THE CITY OF RIVERSIDE COVERING ALL IMPROVEMENTS HAS BEEN FILED WITH THE PUBLIC WORKS DEPARTMENT AND THAT THE SAME HAVE BEEN CHECKED VERSIDE AND APPROVED; AND THAT ALL IMPROVEMENTS HAVE BEEN COM-TAX COLLECTOR PLETED IN ACCORD WITH THE APPROVED PLANS OR THAT THE SUBDIVIDED HAS ENTERED INTO AN AGREEMENT WITH THE CITY OF RIVERSIDE COVERING COMPLETION OF ALL IMPROVEMENTS AND I HEREBY CERTIFY THAT ACCORDING TO THE RECORDS OF THIS OFFICE SPECIFYING THE TIME FOR COMPLETING THE SAME.

UTILITIES CERTIFICATE

I HEREBY CERTIFY THAT THE SUBDIVIDER NAMED ON THIS MAP HAS DEPOSITED WITH THE CITY OF RIVERSIDE PUBLIC UTILITIES DEPART-MENT SUFFICIENT FUNDS OR MADE THE REQUIRED ARRANGEMENTS AND PROVISIONS FOR THE INSTALLATION OF WATER AND ELECTRIC FACILITIES NECESSARY TO PROVIDE SERVICE TO ALL PARCELS AS SHOWN ON THIS MAP; AND THAT ALL PUBLIC UTILITY EASEMENTS SHOWN ARE SUFFICIENT FOR ALL REQUIREMENTS OF THE ELECTRIC AND WATER PIVISIONS OF THE DEPARTMENT OF PUBLIC UTILITIES OF THE CITY OF RIVERGIDE.

DATED FEB 2 _, i= 87

CITY TREASURER

I HEREBY CERTIFY THAT ACCORDING TO THE RECORDS OF THIS OFFICE AS OF THIS DATE, THE REAL PROPERTY SHOWN ON THIS MAP IS NOT BUBJECT TO ANY SPECIAL ASSESSMENTS, BONDS AND / OR LIENS WHICH HAVE NOT BEEN PAID IN FULL. THIS CERTI-FICATE DOES NOT INCLUDE ANY SPECIAL ASSESSMENTS, THE BONDS OF WHICH HAVE NOT BECOME A LIEN UPON SAID PROPERTY.

DATED 100 29, 19.87

SOIL REPORT

A PRELIMINARY SOIL REPORT WAS PREPARED ON THE 19TH DAY OF NOVEMBER, 1984, AS REQUIRED BY THE HEALTH AND SAFETY CODE OF CALIFORNIA SECTION 17953: BY LEIGHTON AND ASSOCIATES.

<u>Ξ</u> Ū 0 0

IN THE CITY OF RIVERSIDE, RIVERSIDE COUNTY, CALIFORNIA

AUGUST, 1984

ROBERT C. WALES, R.C.E. 18793 DIRECTOR OF FUBLIC WORKS

William D. Gardner

BILL D. CARNAHAN DIRECTOR OF PUBLIC UTILITIES Er: aliter P. Wirtzfeld

H.E. BREWER, CITY TREASURER

BY: H.E. Brewe

UTILITIES EASEMENT CERTIFICATE

THE CITY OF RIVERSIDE BEING THE OWNER OF THE FOLLOWING DESCRIBED EASEMENT HEREBY CONSENTS TO THE MAKING AND FILING OF THE ANNEXED FINAL MAP.

I. A RIGHT OF WAY RESERVED TO THE RIVER-SIDE WATER COMPANY, AND ITS ASSIGNS, FOR THE CONSTRUCTION AND MAINTEN-ST 3:00 ANCE OF ALL WATER DITCHES, PIPES, FLUMES AND APPARATUS FOR THE WILLIAM E. CONERLY PURPOSES OF IRRIGATION AND DOMESTIC COUNTY REOPRDER USE; THE EXACT LOCATION THEREOF NOT BEING DISCLOSED BY THE RECORDS.

BEING DISCLOSED BY THE RECORDS.	Er Dareta Kagan
DATED FEB 2, 1987 FORBILL D. CARNAHAN	\$ 00° ()
DIRECTOR OF PUBLIC UTILITIES	FEE <u>"0</u> " No 39918
BY: Cheer I wanded	#>
•	FILED BY CITY CLERK

CITY CLERK'S CERTIFICATE

SUBD'N G'THE TITLE ING

SHEETS



COD

SHEET | OF 2

ON FEB

AS OF THIS DATE, THERE ARE NO LIENS AGAINST THE REAL PROPERTY SHOWN ON THE ANNEXED MAP FOR UNPAID STATE, COUNTY, MUNICIPAL, OR LOCAL TAXES OR SPECIAL ASSESSMENTS COLLECTED AS TAXES, -EXCEPT TAXED AND SPECIAL, ADDEDEMENTE COLLECTED AD TAXED -THAT ARE NOW & LIEN BUT ARE NOT YET PAYABLE, WHICH ARE ESTIMATED -TO BE #-----

DATED COMMONS 78, 1987

R. WAYNE WATTS COUNTY TAX COLLECTOR


TAX BOND

I HEREBY CERTIFY THAT & BOND IN THE SUM OF HAS BEEN EXECUTED AND FILED WITH THE BOARD OF SUPERVISORS OF THE COUNTY OF RIVERSIDE, CALIFORNIA, CONDITIONED UPON THE PAYMENT OF ALL TAXES, STATE, COUNTY, MUNICIPAL, OB COCAL, AND ALL SPECIAL ASSESSMENTS COLLECTED AS TAXES WHICH AT THE TIME OF FILING OF THIS MAP WITH THE COUNTY REOCHDER ARE A LIEN AGAINST SAID PROPERTY BUT NOT YET PAYABLE AND GAID BOND HAS BEEN DULY APPROVED BY SAID BOARD OF SUPERVISORS.

DATED GERALD A. MALDDEY CLERK OF THE BOARD OF SUPERVISORS BY:

ENGINEER'S CERTIFICATE

I HEREBY CERTIFY THAT I AM A REGISTERED CIVIL ENGINEER OF THE STATE OF CALIFORNIA, AND THAT THIS MAP CONSISTING OF TWO (2) SHEETS CORRECTLY REPRESENTS A TRUE AND COMPLETE SURVEY MADE UNDER MY SUPERVISION DURING FEBRUARY, 1980 ; THAT ALL MONUMENTS OF THE CHARACTER AND LOCATION SHOWN HEREON ARE IN PLACE OR WILL BE IN PLACE WITHIN (1) YEAR FROM THE RECORDING DATE OF THIS MAR AND THAT GAID MONUMENTS ARE SUFFICIENT TO

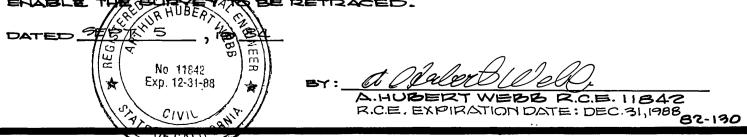




5

M.B. 166/2

SHEET 2 OF 2 SHEETS ENGINEER'S NOTES IN THE CITY OF RIVERSIDE, RIVERSIDE COUNTY, CALIFORNIA I. BASIS OF BEARINGS IS THE CENTERLINE OF MONROE ST. TAKEN AS N. 34°00'00"W. AS SHOWN BY PARCEL MAP NO. 13656 ON FILE IN 18880 TRACT BOOK 90 OF PARCEL MAPS, PAGES 75 AND 76, RIV. CO. RECORDS 2. - INDICATES MONUMENTS FOUND AS NOTED BEING A SUBDIVISION OF A PORTION OF LOT 8 IN BLOCK 24 OF THE LANDS OF THE RIVERSIDE LAND AND IRRIGATING COMPANY AS 3. -0- INDICATES SET I"IRON PIPE TAGGED R.C.E. 11842, FLUGH, UNLESS SHOWN BY MAP ON FILE IN BOOK I OF MAPS AT PAGE 70 THEREOF, OTHERWISE NOTED. RECORDS OF SAN BERNARDINO COUNTY, CALIF. 4. SET I" IRON PIPE TAGGED R.C.E. 11842, FLUSH, ATALL REAR LOT AUGUST. 1984 ALBERTA.WEBB ASSOCIATES CORNERS, CORNER CUTBACKS AND ANGLE POINTS, UNLESS CIVIL ENGINEERS OTHERWISE NOTED. RIVERSIDE, CALIFORNIA SCALE: |"= 40' 5. THIS TRACT CONTAINS 5.08 ACRES. FOR CONDOMINIUM PURPOSES 6. AREA ALONG MONROE STREET AND BROADMOOR STREET SHOWN THUS <u>11/1/</u>INDICATES VEHICULAR AND PEDESTRIAN ACCESS WAIVED. 7. ALL DISTANCES ARE MEASURED IN FEET AND DECIMAL PARTS THEREOF. SIGNATURE OMISSIONS UNDER THE PROVISIONS OF SECTION 66436(C) OF THE SUBDIVISION MAP ACT, THE FOLLOWING GIGNATURES HAVE BEEN OMITTED. AN EAGEMENT OVER SAID LAND FOR THE HEREINAFTER SPECIFIC PURPOSE AND INCIDENTAL PURPOSES, IN FAVOR OF METROPOLITAN WATER DISTRICT OF SOUTHERN CALIFORNIA, IN INSTRUMENT REC'D. JAN. 26, 1938, IN BOOK 363, PAGE 250 AND FEB. 17, 1936 IN BOOKS 268, PAGE 306 AND BOOK 267, PAGE 346 BOTH OF OFFICIAL RECORDS OF RIV. CO, CALIF SAID EAGEMENT IS FOR WATER TRANSPORTATION. AVENUE AVENUE ш ₹ ۷ FD. CITY OF RIVERSIDE, TYPE "A" MON., DN. 1.20' IN CAPPED WELL PER P.M. 4/99 & P.M. 90/76, REC. RIV. CO. AN FD BRASS DISK DH. 0.20' PER ō R.G. 40/84, RIV. CO.REC. (433.71 MONROE N.34°00'00"W. 2750.05 (REC. & MEAS, P.M.4/99) 2.5.40/84). STREET N34'00'00"W 330.00 (727.01' REC. & MEAS. RM.4/99) 1693.04 FD. 1/2"1.P., NO TAG, UP 0.30' 2023.04 18 PER P.M. 4/99, RIV. CO. PARCEL CONVEYED TO TO1/3. REC., ACCEPTED AG THE CITY OF RIVERSIDE 4 9/5/86 AG INSTR. NO. 21684 THE MOST ELY COR., SET TAG RCE. 11842 N34'00'00"W 257.89 4.00 N34°00'00"W 1.179 00 17(0) N. (R) - 257, 89) 72 5**8**.24 194.12 70.81 63.77 N.34°00'00"W. 330.00" MAGNOLIA INDIAN 8 211 الۍ ىر

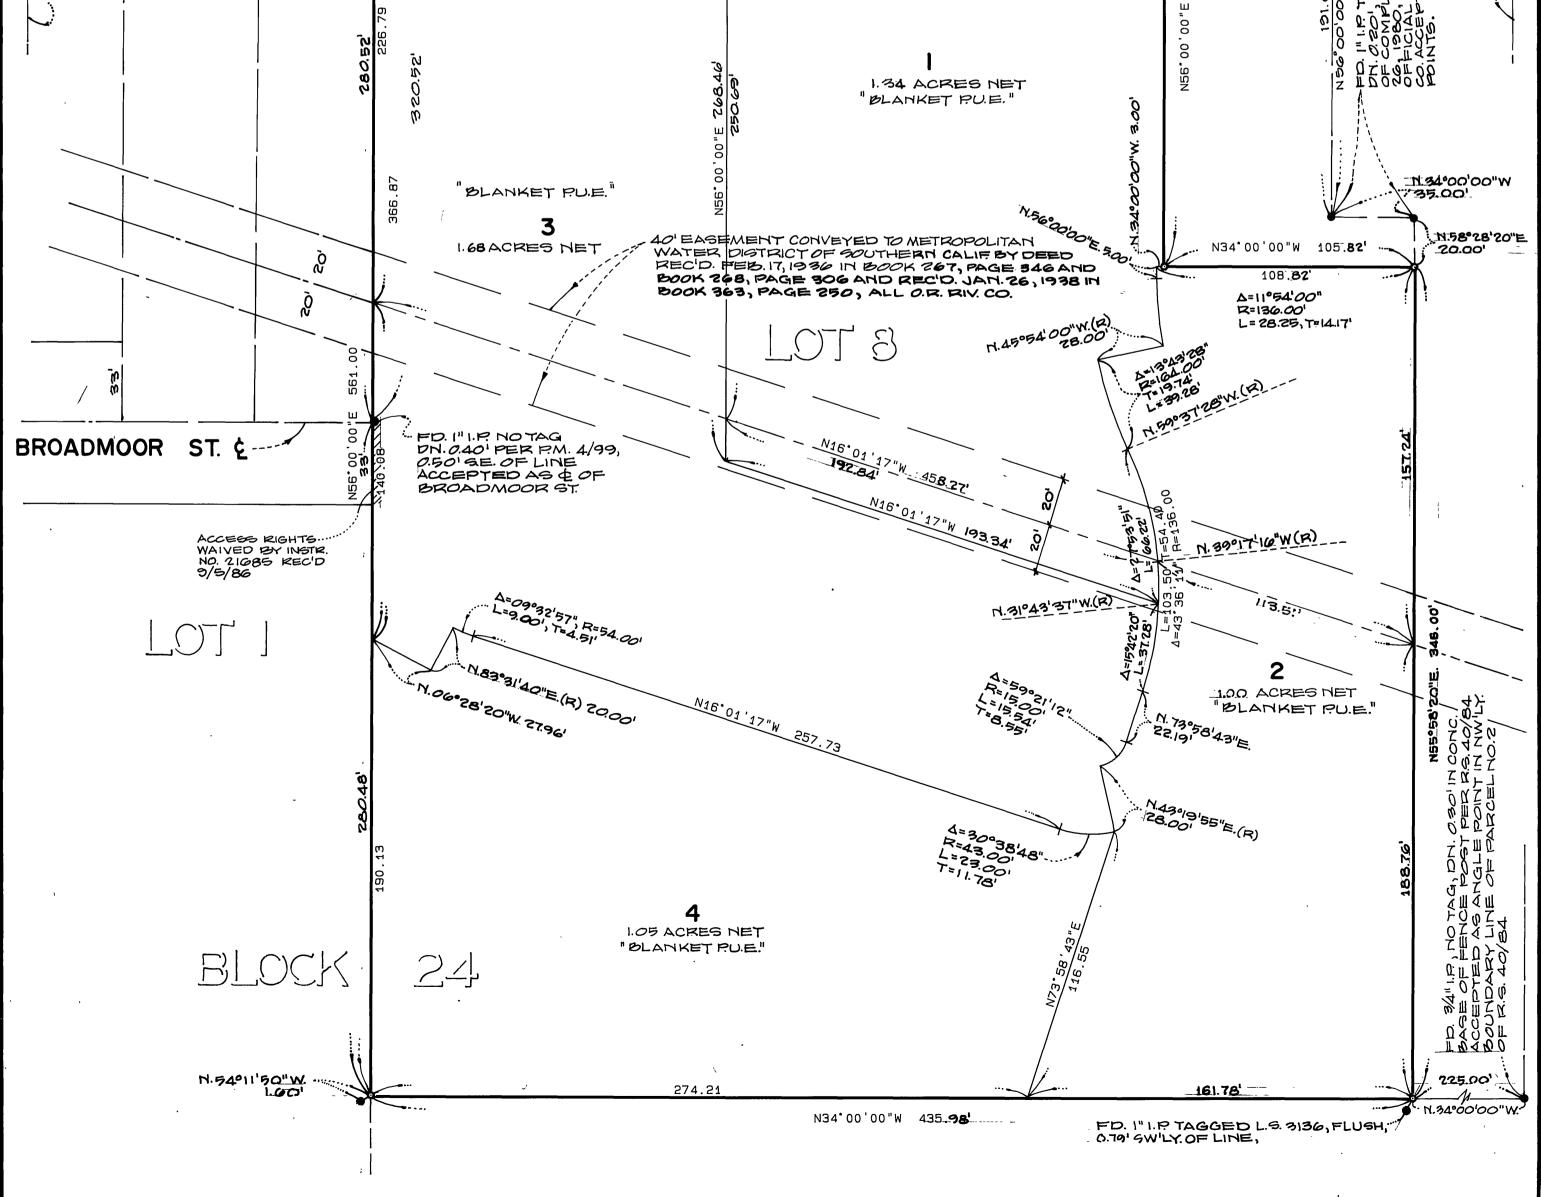



M.B.166/2